
Notes:

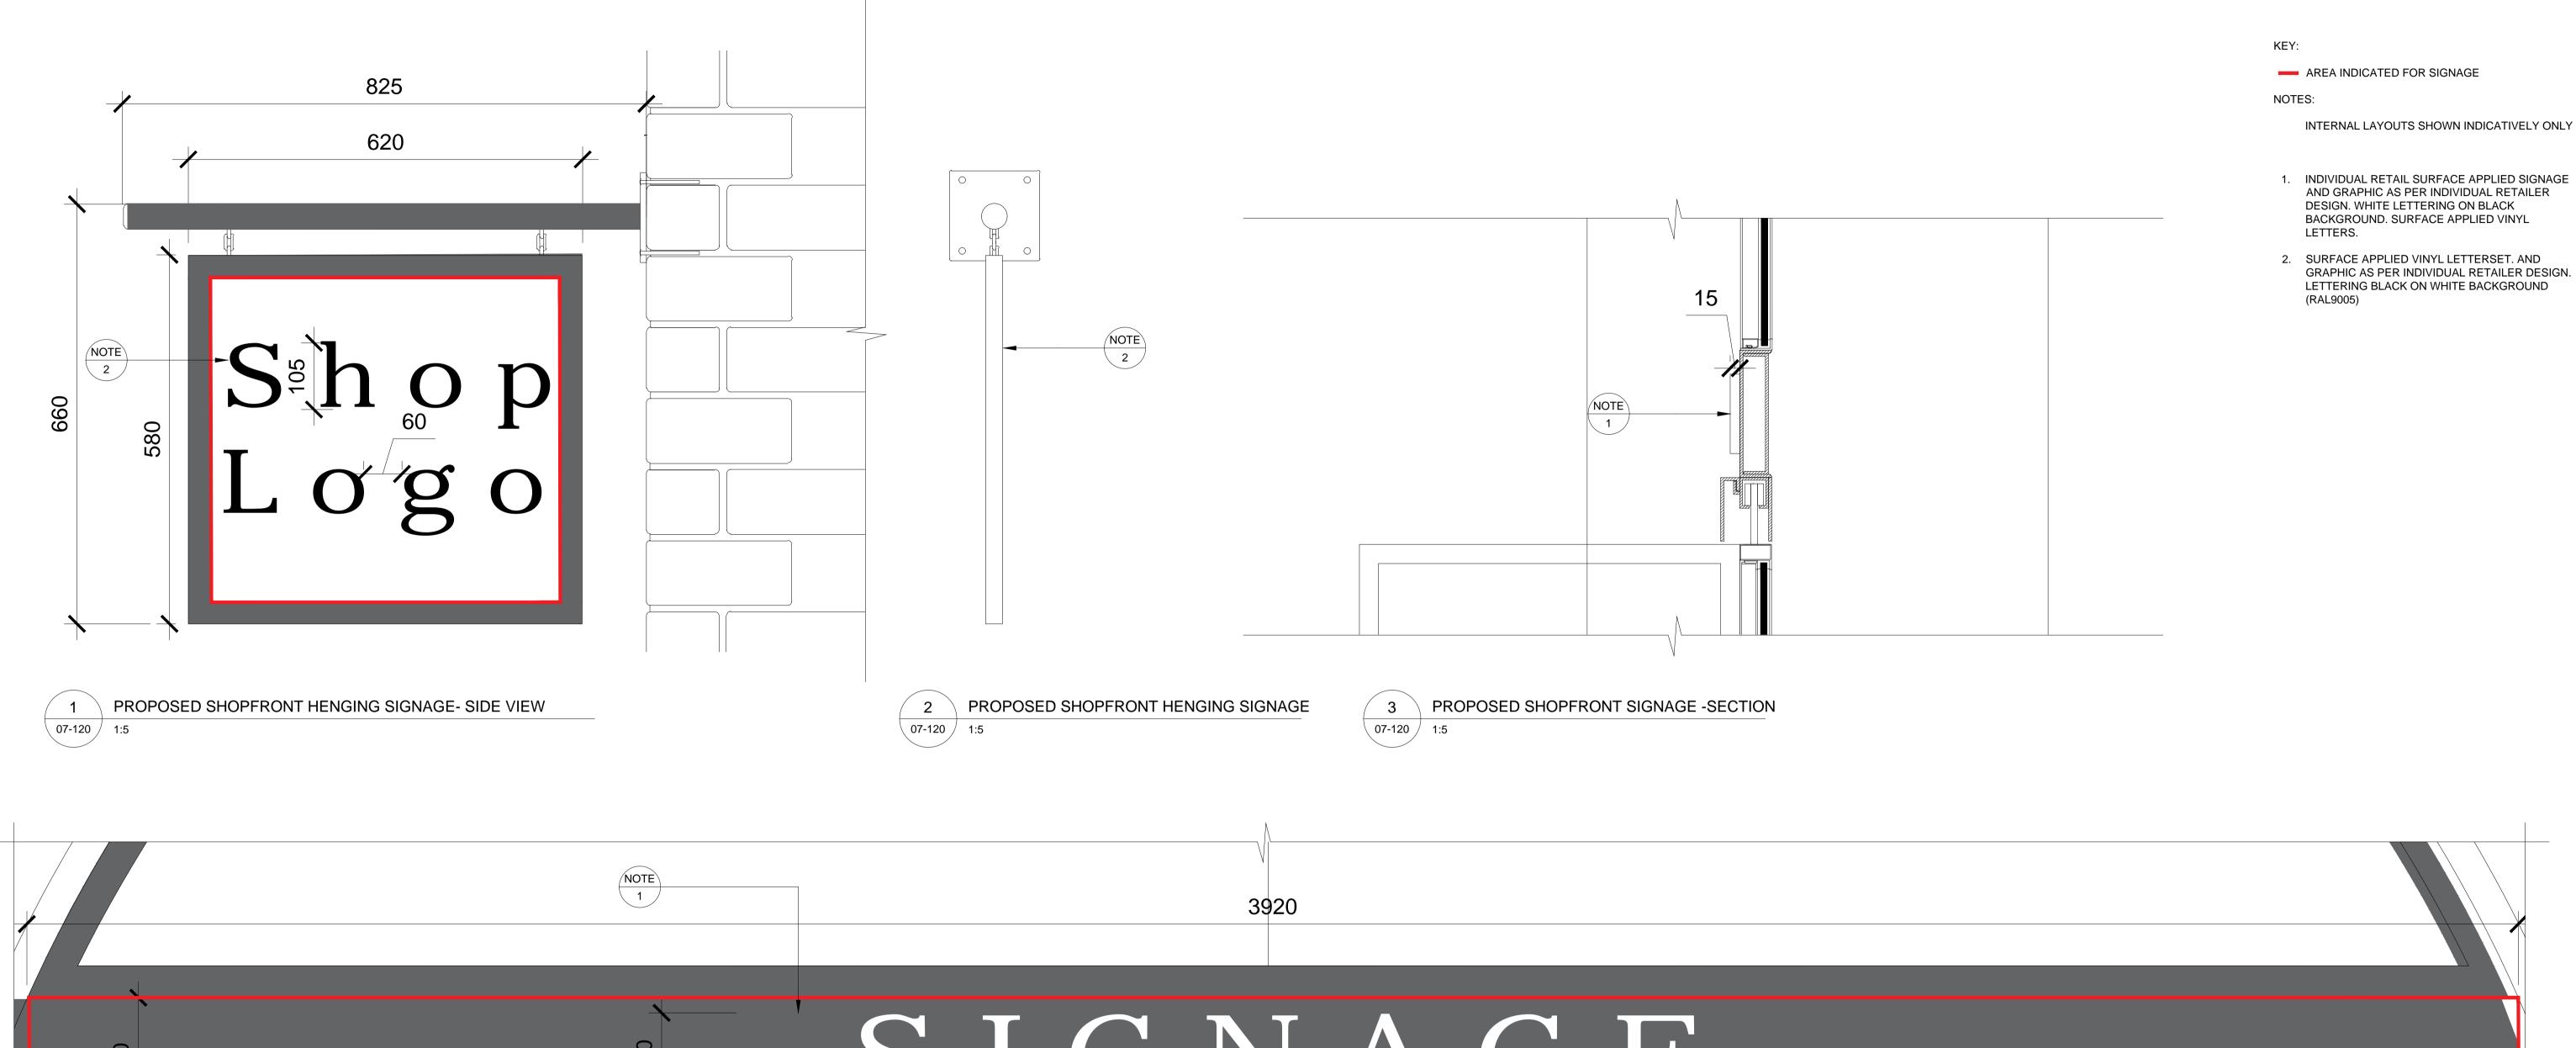

S J.G N A G E PROPOSED SHOPFRONT SIGNAGE -FRONT VIEW

> London EC2A 4PE T + 44 (0)20 7843 3199 Project: E london@veretec.co.uk LABTECH: CAMDEN MARKET

Veretec Ltd Client:

10 Bonhill Street

NORTH YARD SHOPFRONTS-PROPOSED SIGNAGE

PLANNING Drawing No: 21941-NY-VER-DR-A-07-120

A 23.03.2020 ISSUED FOR INFORMATION B 30.03.2020 ISSUED FOR INFORMATION C 02.04.2020 ISSUED FOR PLANNING

DM RM DM RM DM RM By Authorised

Date: Drawn By: Checked By: Authorised By: Scale:

Client Drawing Number: © Copyright - Veretec Ltd

Issue Status:

2-Apr-20 7:24 PM By Dariusz Michalik