

Notes:


KEY:

— AREA SUBJECT TO PLANNING APPLICATION

NOTES:

INTERNAL LAYOUTS SHOWN INDICATIVELY ONLY

1. EXISTING ARCH MASONRY OPENINGS TO BE PROTECTED.
2. PROPOSED SHOP FRONT METAL DOOR/FRAME AND GLASS PANELS PROPOSED.
3. PROPOSED SIGNAGE
4. PROPOSED METAL GATE RAL9005
5. PROPOSED EXTERNAL DOWN LIGHTS

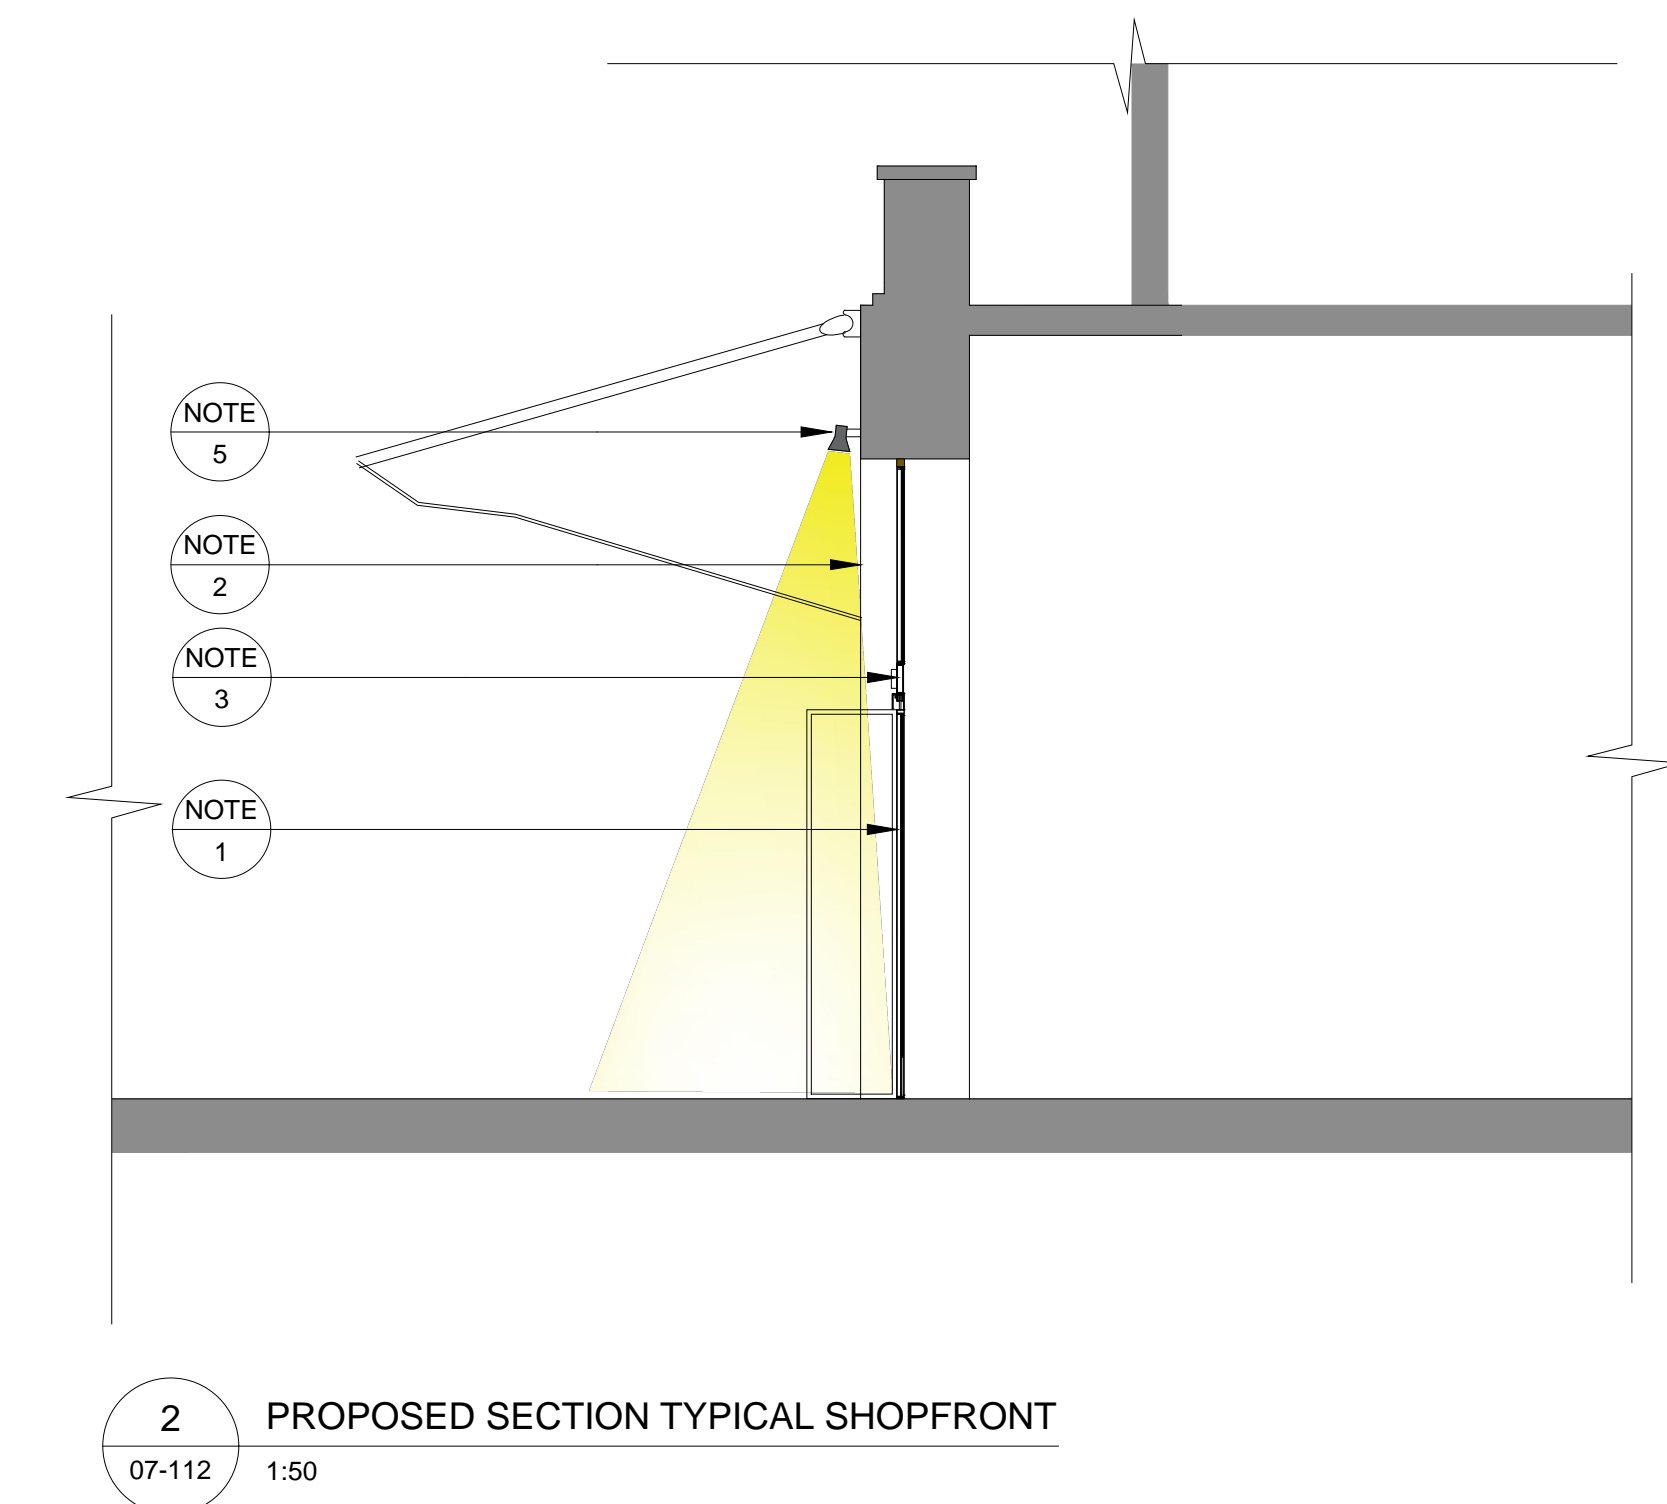

A 23.03.2020 ISSUED FOR INFORMATION  
B 30.03.2020 ISSUED FOR INFORMATION  
C 31.03.2020 ISSUED FOR PLANNING

Details

DM RM  
DM RM  
DM RM  
By Authorised

Veretec Ltd  
10 Bonhill Street  
London EC2A 4PE  
T + 44 (0)20 7843 3199  
E london@veretec.co.uk

Client:  
LABTECH  
Project:  
LABTECH: CAMDEN MARKET

Date: 16/03/2020 Drawn By: DM Checked By: RM Authorised By: RM Scale: 50@A1

Title:  
NORTH YARD SHOPFRONTS-PROPOSED  
TYPICAL ELEVATION AND SECTION

Issue Status:  
PLANNING

Drawing No:  
21941-NY-VER-DR-A-07-112

Client Drawing Number:  
CLIENT\_NO

© Copyright - Veretec Ltd

Rev:  
C

2 Apr 20 7:30 PM By Danase Michals