


Notes:


1. New glazing as The Standard Patent Glazing Company No.7 'Heritage' lead covered steel glazing bar with double glazing. Ref. UCL/07 and UCL/04.
2. REMOVE EXISTING PERIMETER LEAD AS REQUIRED TO ALLOW WORKS TO BE UNDERTAKEN. AS REQUIRED PROVIDE NEW LEAD COVERING TO CLAUSE H71/110

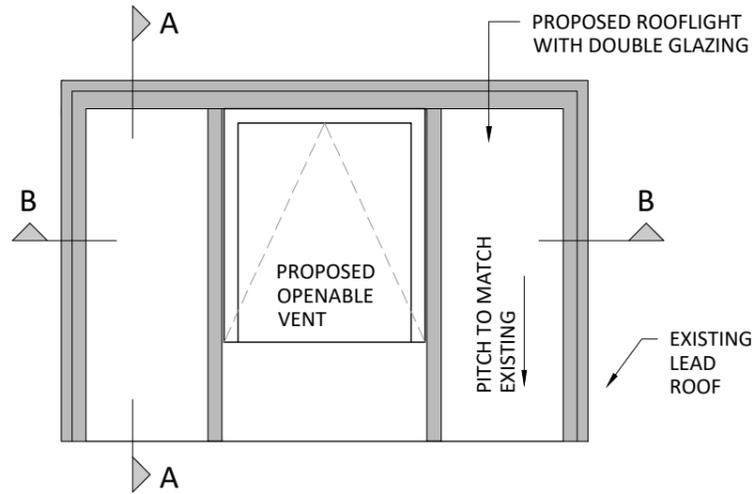

Rooflight RL06

As Proposed

1:20

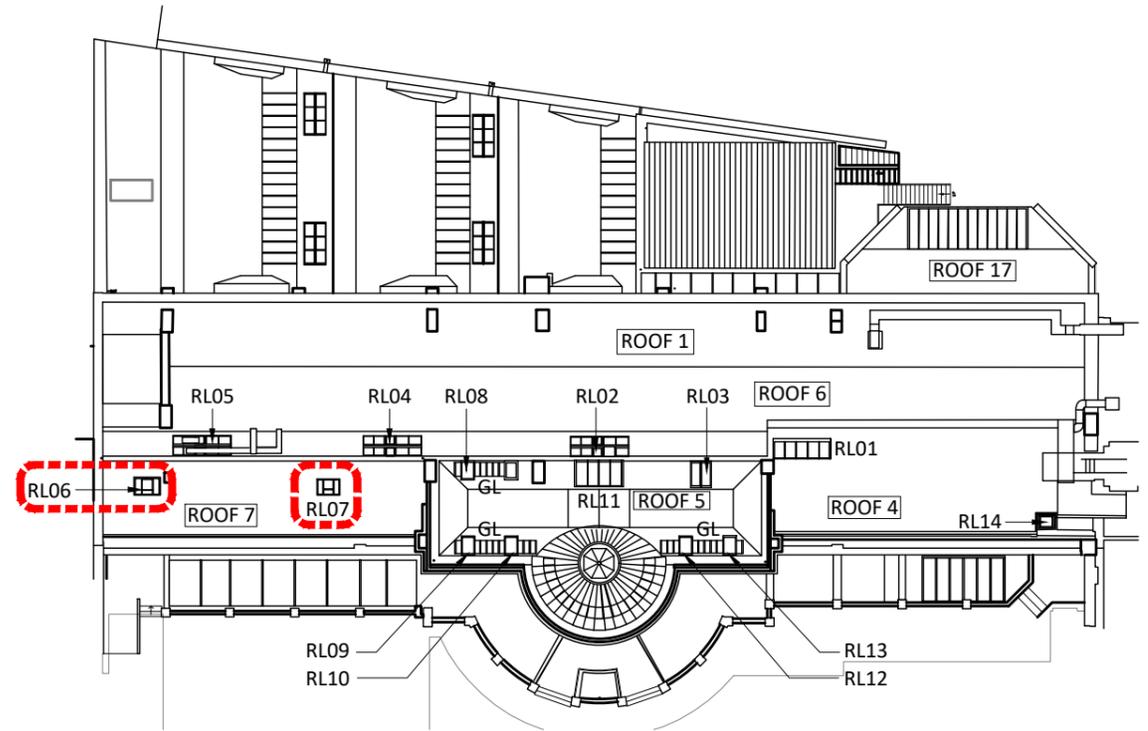


Rooflight Location Plan

NTS

KEY


--- OUTLINE OF EXISTING ROOFLIGHT

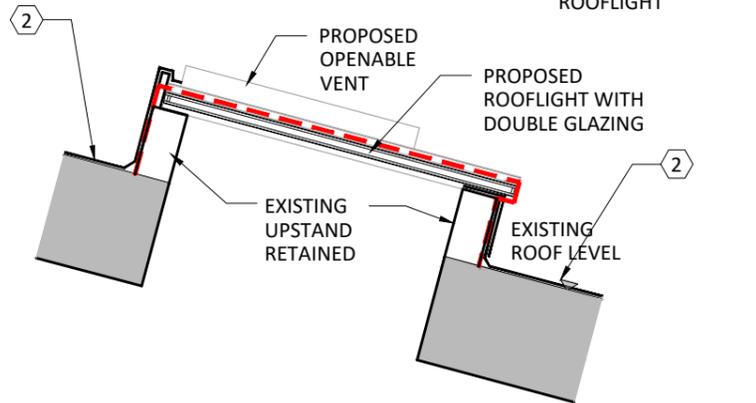

Section A-A

As Proposed


1:20

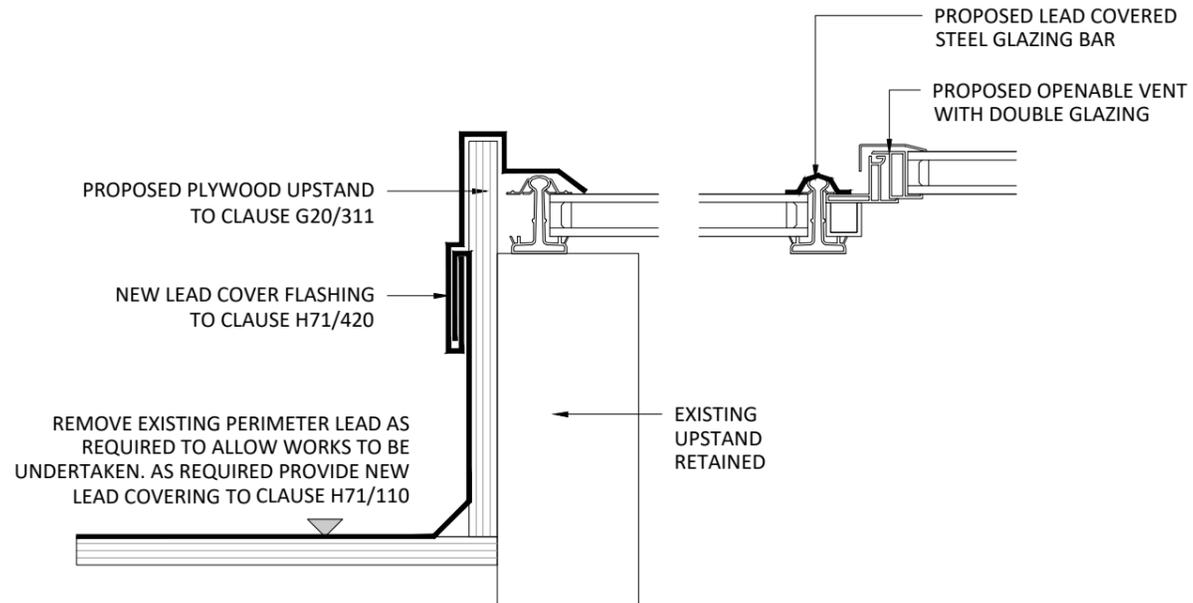

Detail 1 - Typical Rooflight Detail

As Proposed


1:5

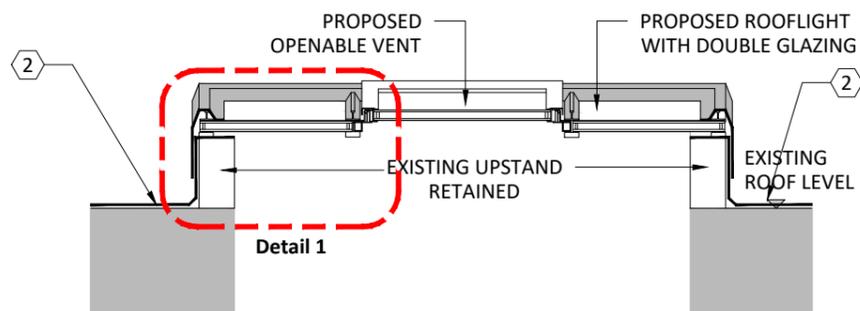

Section B-B

As Proposed

1:20

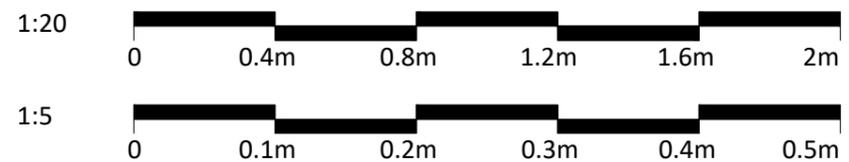

B Specification notes updated. 09. 03. 20

A Rooflight details updated. 28 Feb 20

rev.	description	date	chkd.

client :

UCL

project :

The Slade School of Fine Art  
Gower St, London, WC1E 6BT  
External Refurbishment

drawing title :

Rooflight RL06 & RL07  
As Proposed

**FulkersBaileyRussell**

london | gravesend | brighton | bristol | leeds | reading | manchester  
info@fulkers.co.uk // www.fulkers.co.uk // 01474 369175

drawn:SL chkd: date: Jan 2020

status: **Planning** scale: As shown

proj no: 19-2306

drg no: 200-13 rev no: B