



Rooflight RL08
As Proposed 1:20

- Notes:
1. New glazing to rooflight as The Standard Patent Glazing Company No.7 'Heritage' lead covered steel glazing bar with double glazing. Ref. UCL/07 and UCL/04.
 2. REMOVE EXISTING PERIMETER LEAD AS REQUIRED TO ALLOW WORKS TO BE UNDERTAKEN. AS REQUIRED PROVIDE NEW LEAD COVERING TO CLAUSE H71/110
 3. New glazing to glazed light as The Standard Patent Glazing Company Rafterline aluminium glazing bar with double glazing and lead cloaked timber roll fixed to cap. Ref. UCL/08.

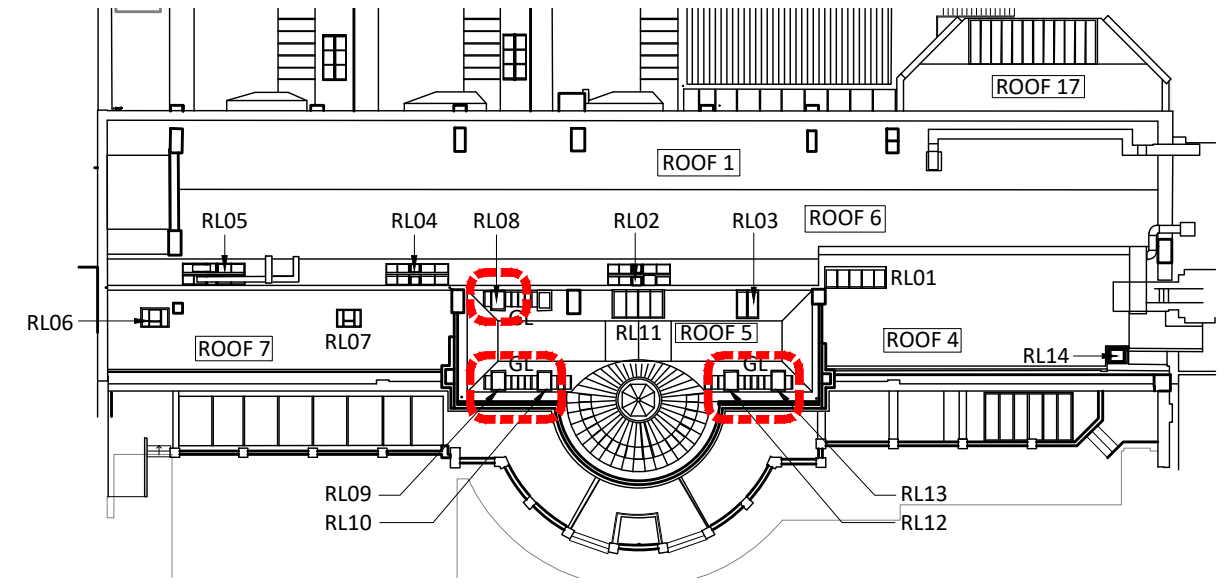


Rooflight Location Plan


NTS

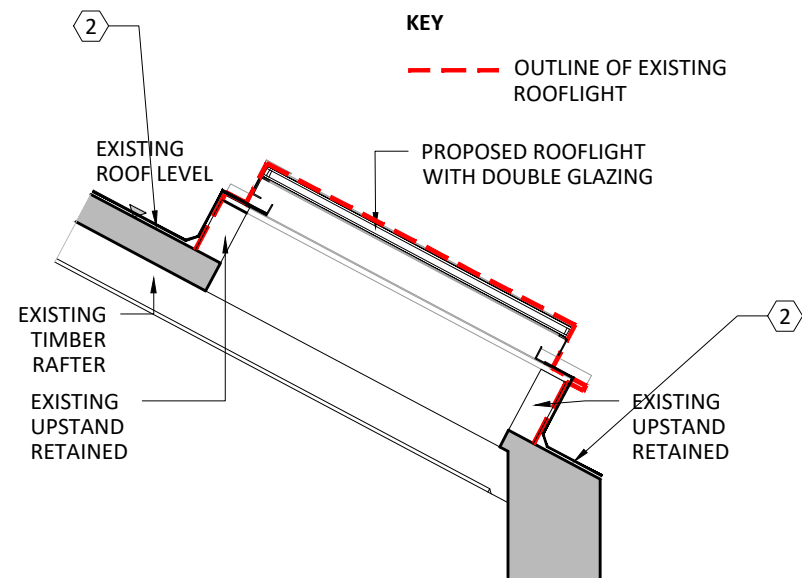


Section A-A
As Proposed 1:20

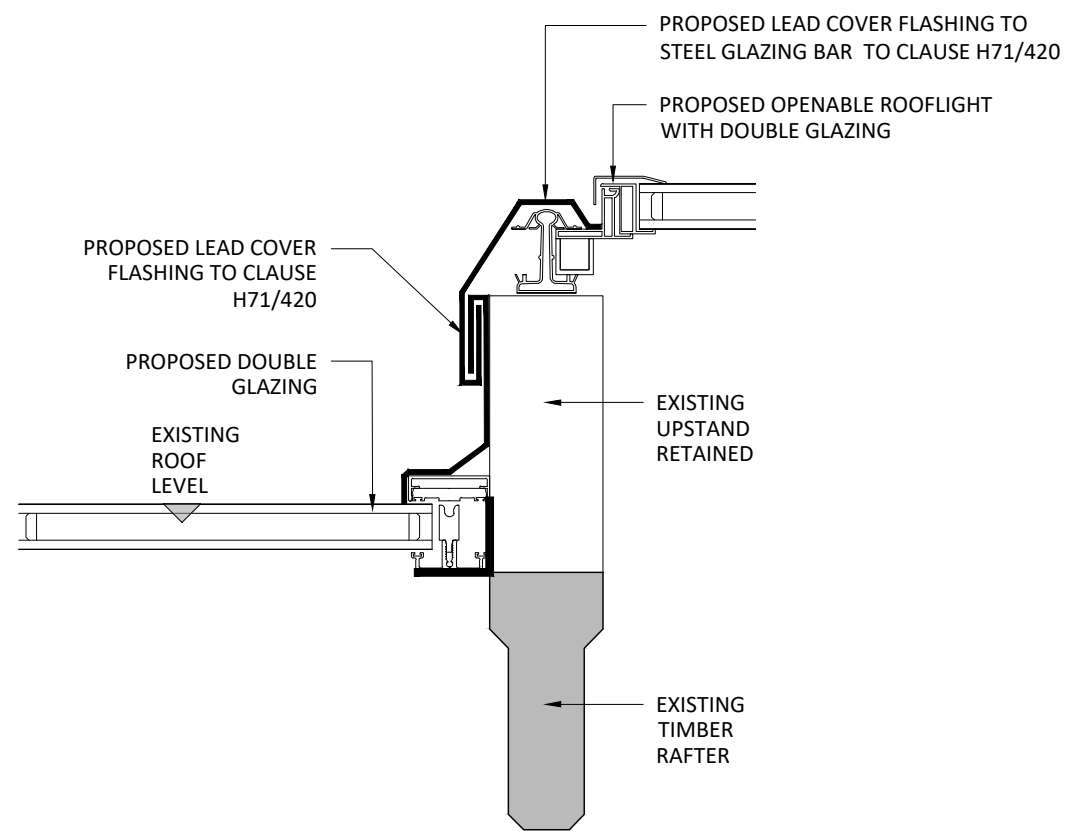

Detail 1 - Typical Rooflight Detail
As Proposed 1:5

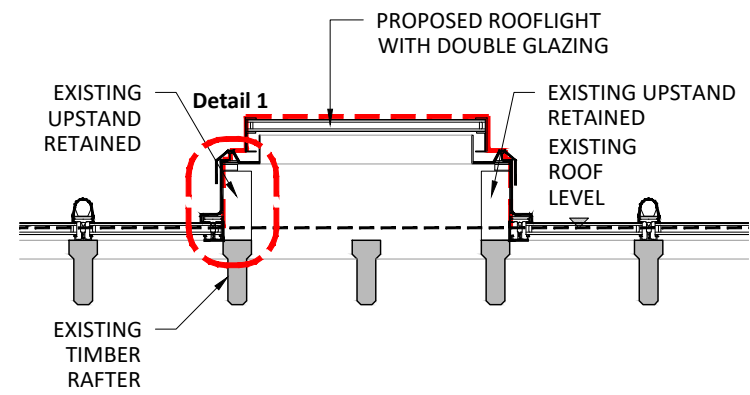

Section B-B
As Proposed 1:20

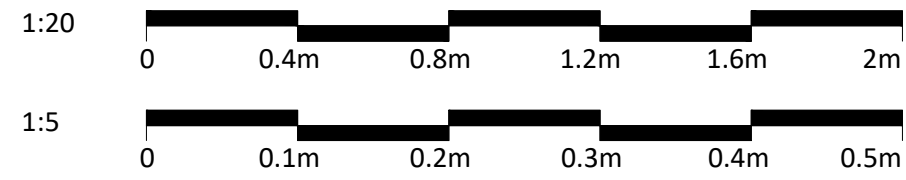

B	Specification notes updated	09.03.20	
A	Rooflight details updated.	28 Feb 20	
rev.	description	date	chkd.

client : UCL

project : The Slade School of Fine Art
Gower St, London, WC1E 6BT
External Refurbishment

drawing title :
Rooflight RL08, RL09, RL10, RL12 & RL13
As Proposed

FulkersBaileyRussell
london | gravesend | brighton | bristol | leeds | reading | manchester
info@fulkers.co.uk // www.fulkers.co.uk // 01474 369175

drawn:SL chkd: date: Jan 2020

status: **Planning** scale: As shown

proj no: 19-2306

drg no: 200-14 rev no: B