



**Rooflight RL14**  
As Proposed 1:20

Notes:


1. New glazing to rooflight as The Standard Patent Glazing Company No.7 'Heritage' lead covered steel glazing bar with triple glazing. Ref. UCL/07 and UCL/04.
2. REMOVE EXISTING PERIMETER LEAD AS REQUIRED TO ALLOW WORKS TO BE UNDERTAKEN. AS REQUIRED PROVIDE NEW LEAD COVERING TO CLAUSE H71/110

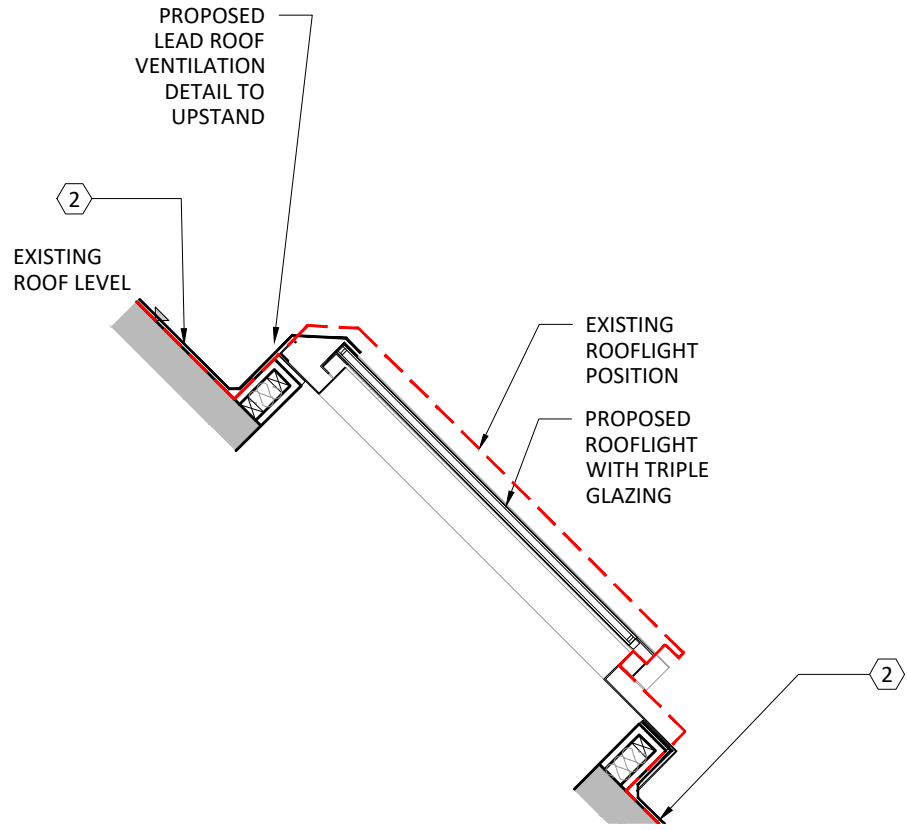


**Section A-A**  
As Proposed 1:20

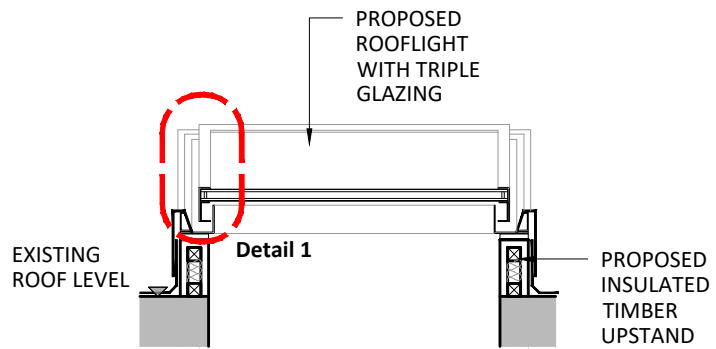

**Section B-B**  
As Proposed 1:20

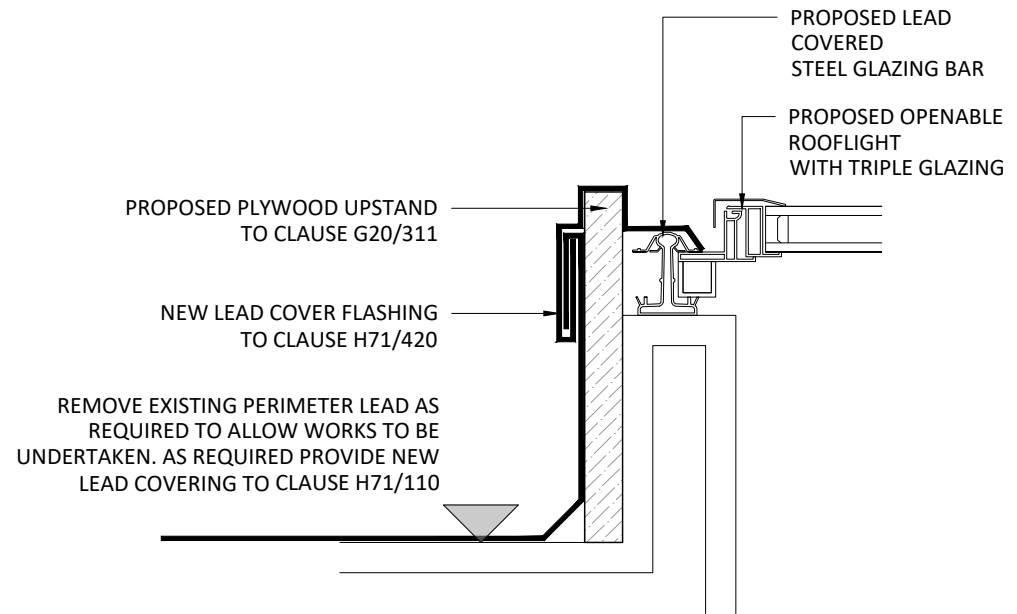

**Detail 1 - Typical Rooflight Detail**  
As Proposed 1:5

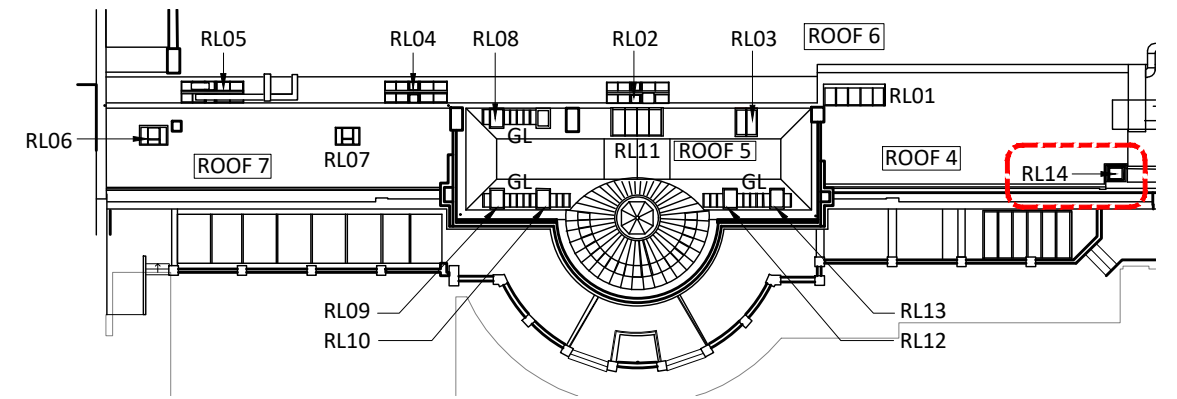

**Rooflight Location Plan**  
As Existing NTS

B	Specification notes updated	09.03.20	
A	Rooflight details updated.	28 Feb 20	
rev.	description	date	chkd.

client :  
**UCL**

project :  
**The Slade School of Fine Art  
Gower St, London, WC1E 6BT  
External Refurbishment**

drawing title :  
**Rooflight RL14  
As Proposed**

**FulkersBaileyRussell**  
london | gravesend | brighton | bristol | leeds | reading | manchester  
info@fulkers.co.uk // www.fulkers.co.uk // 01474 369175

drawn:SL chkd: date: Jan 2020

status: **Planning** scale: As shown

proj no: **19-2306**

drg no: **200-16** rev no: **B**

