


Typical Rotunda Glazed Light

As Proposed

1:20

Notes:


1. New glazing to glazed light as The Standard Patent Glazing Company Rafterline aluminium glazing bar with double glazing and lead cloaked timber roll fixed to cap. Ref. UCL/08.
2. REMOVE EXISTING PERIMETER LEAD AS REQUIRED TO ALLOW WORKS TO BE UNDERTAKEN. AS REQUIRED PROVIDE NEW LEAD COVERING TO CLAUSE H71/110

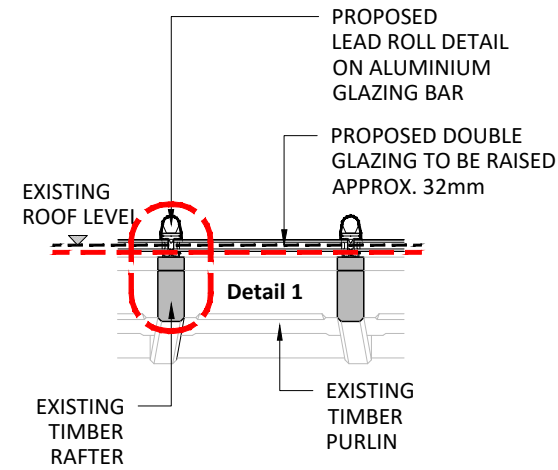

Section B-B


As Proposed

1:20

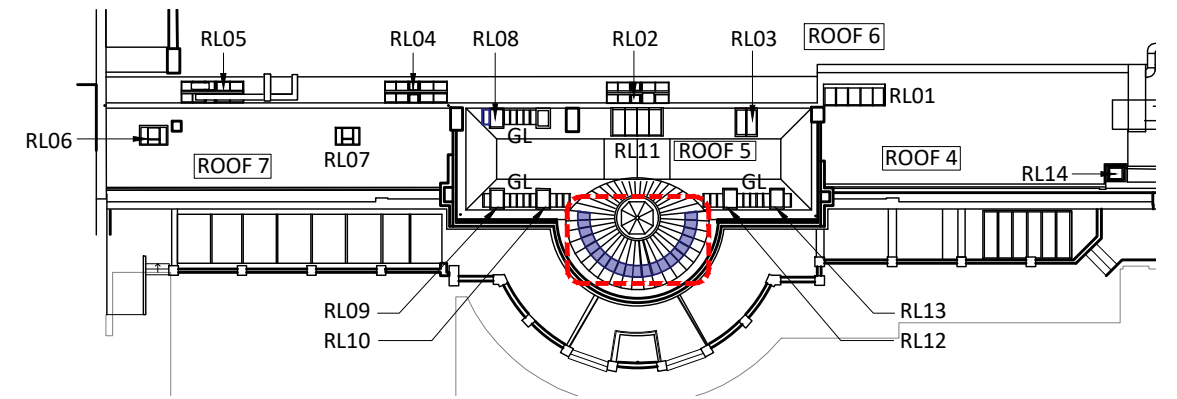

Rotunda Glazed Light Location Plan


NTS

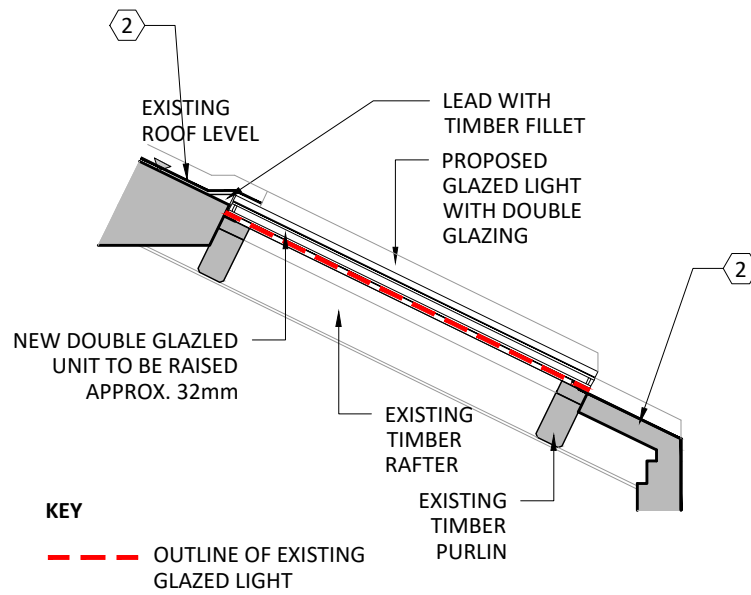

Section A-A

As Proposed


1:20

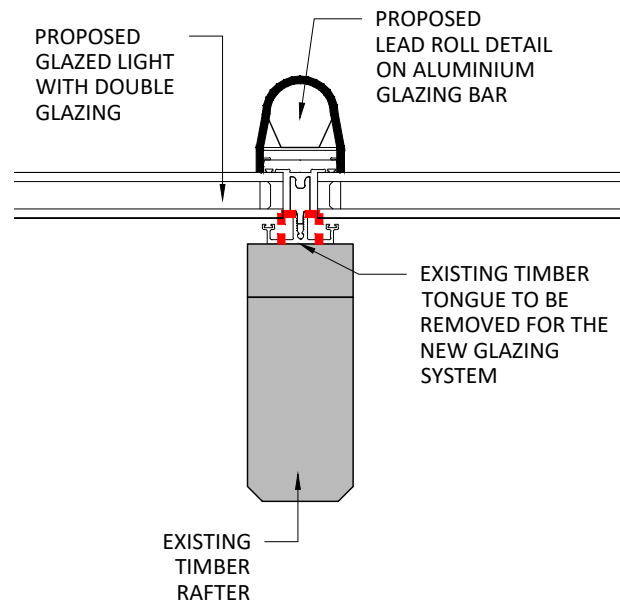

Detail 1 - Typical Glazed Light Detail

As Proposed


1:5

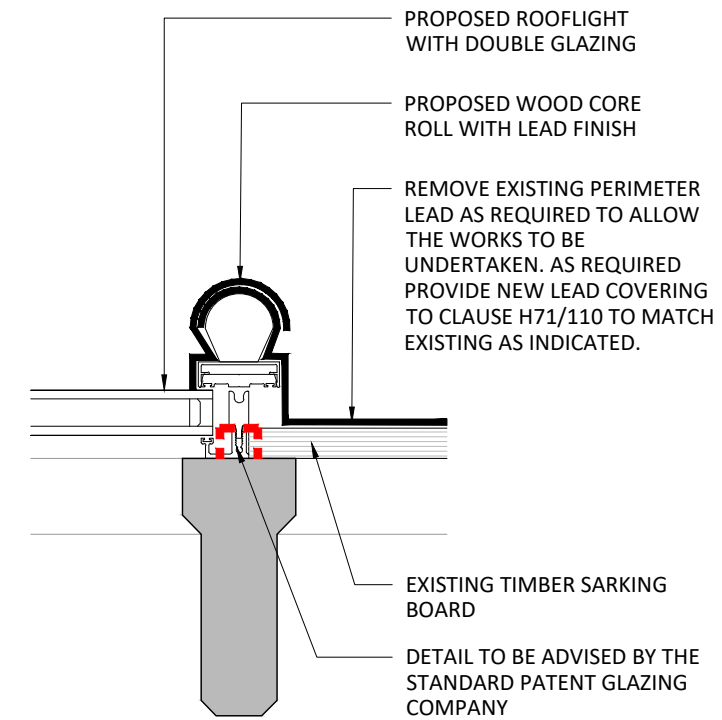

Detail 2 - Typical Abutment Glazed Light to Lead Roof

As Proposed

1:5

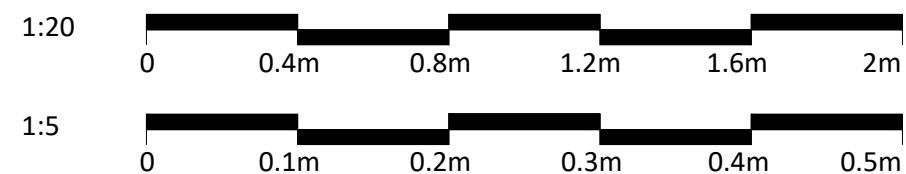

B	Rooflight details and specification	09. 03. 20	notes updated
A	Rooflight details updated.	28 Feb 20	
rev.	description	date	chkd.

client :

UCL

project : The Slade School of Fine Art
Gower St, London, WC1E 6BT
External Refurbishment

drawing title :

Rotunda Glazed Light
As Proposed

FulkersBaileyRussell
london | gravesend | brighton | bristol | leeds | reading | manchester
info@fulkers.co.uk // www.fulkers.co.uk // 01474 369175

drawn:SL chkd : date: Jan 2020

status: **Planning** scale: As shown

proj no : 19-2306

drg no : 200-18 rev no: B