


SECTION 1-1

As Existing


1:50

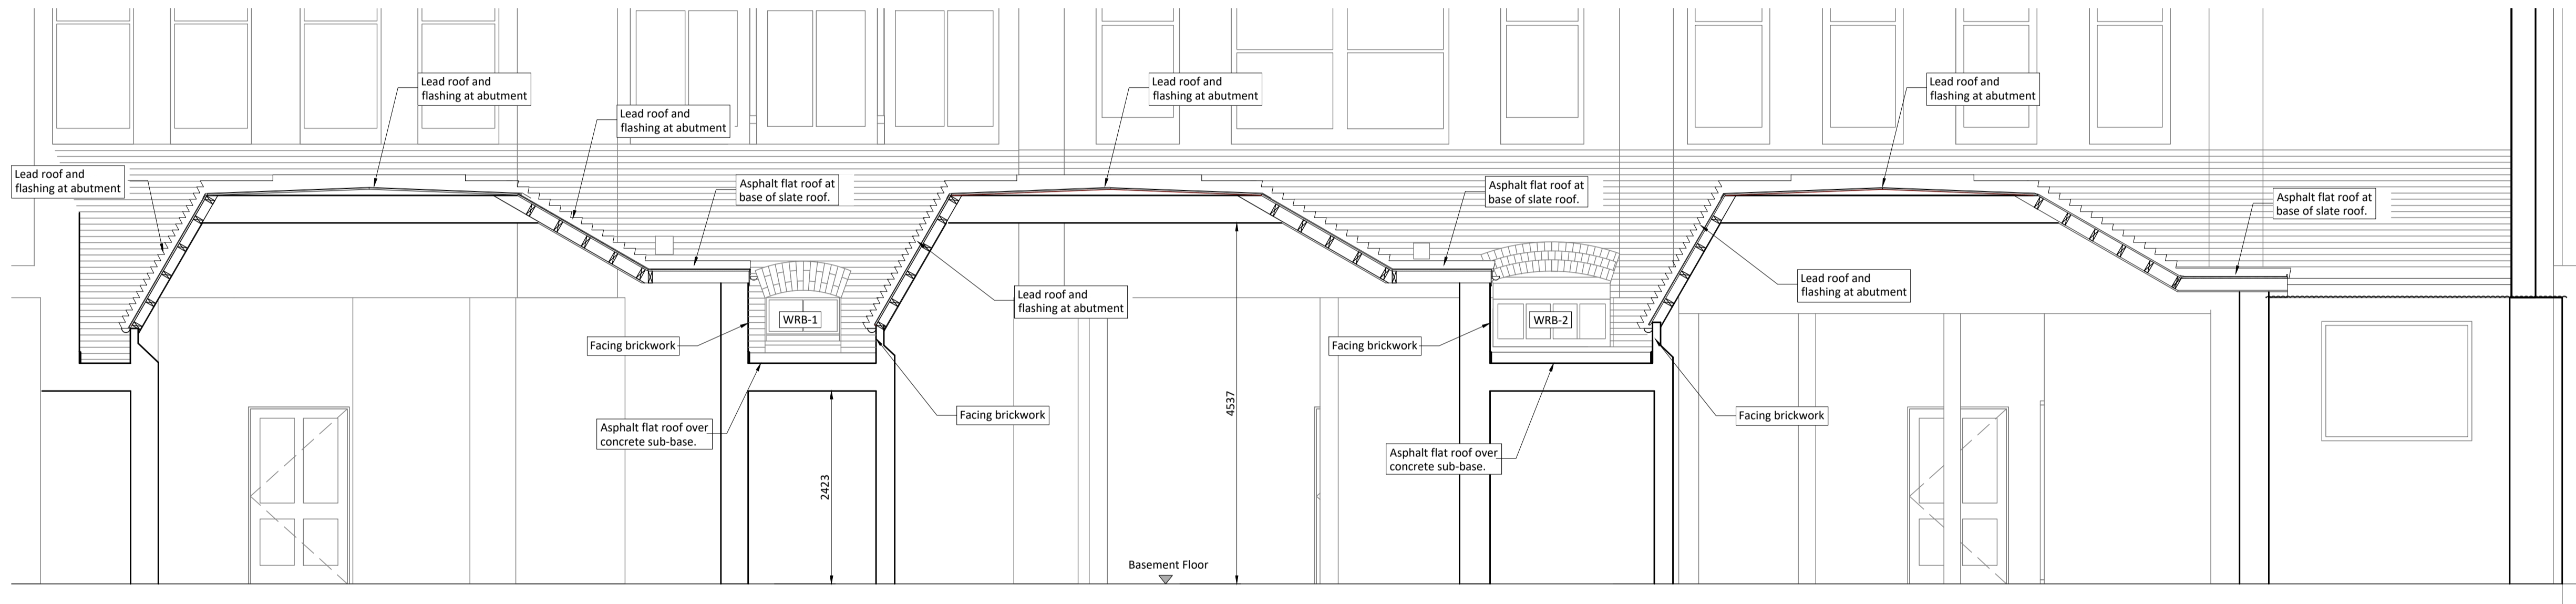

SECTION 2-2

As Existing

1:50

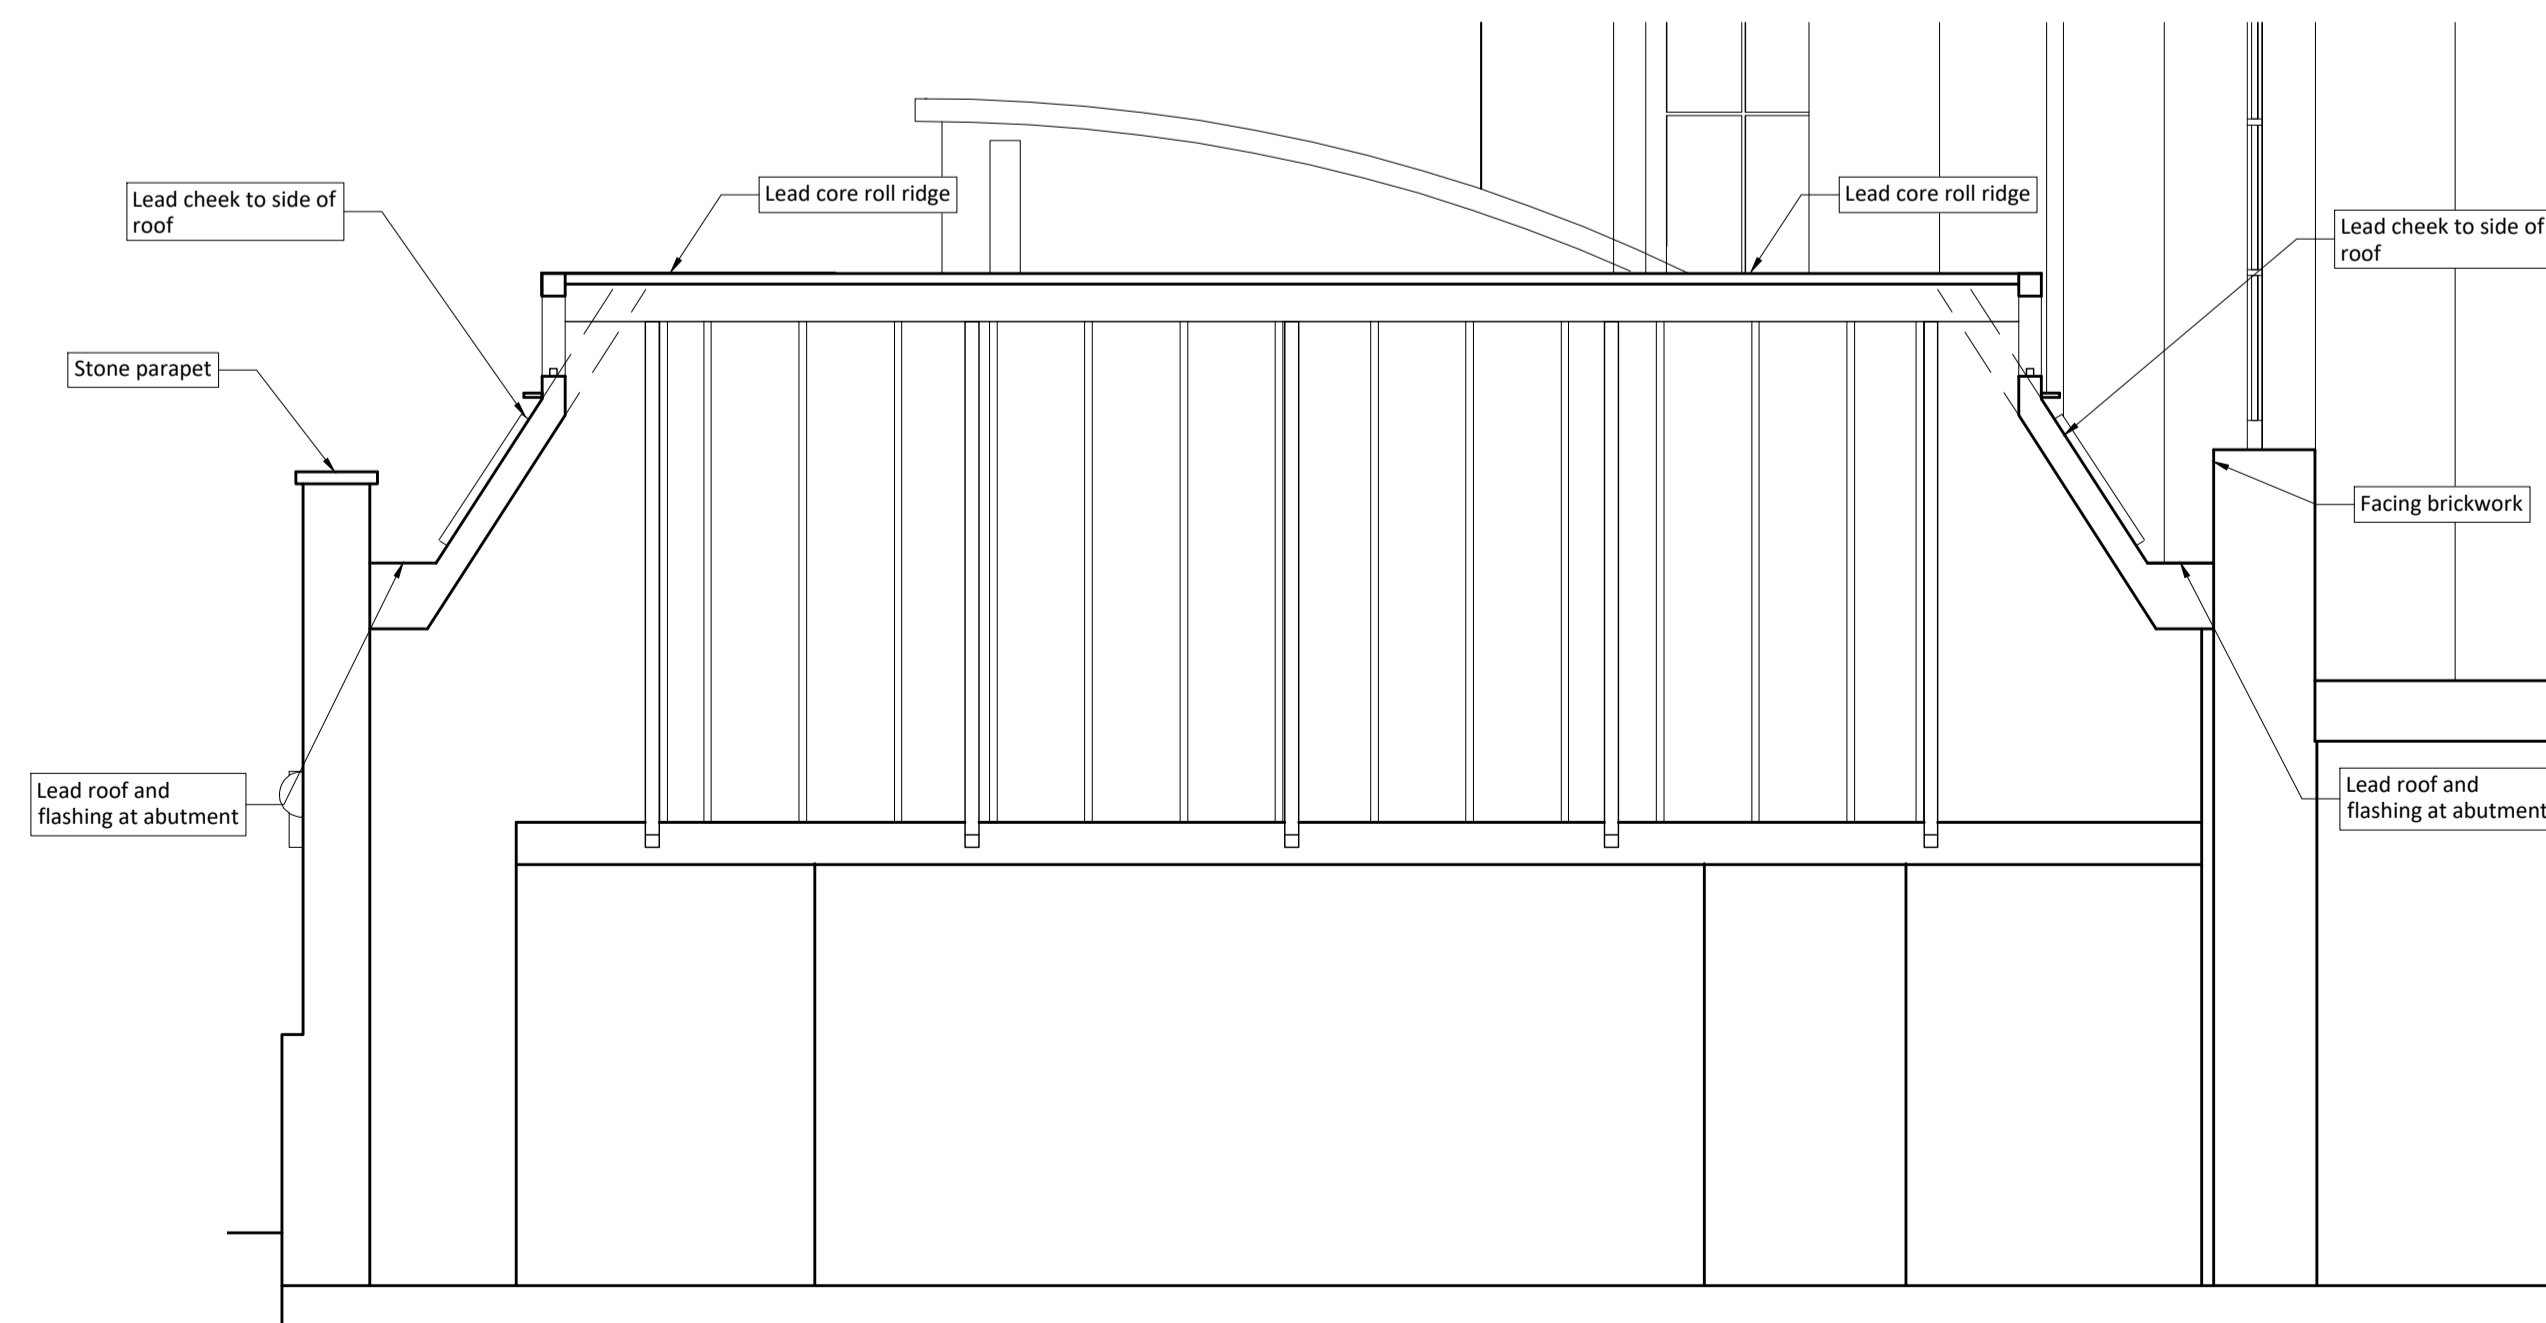

SECTION 3-3

As Existing

1:50

B	Slate note amended.	09.03.20	
A	Section 3-3 added.	28.02.20	
rev.	description	date	chkd.

client :

UCL

project : The Slade School of Fine Art
Gower St, London, WC1E 6BT
External Refurbishment

drawing title :

Sections 1-1, 2-2 & 3-3
Through Rear Roofs
As Existing

FulkersBaileyRussell

london | gravesend | brighton | bristol | leeds | reading | manchester
info@fulkers.co.uk // www.fulkers.co.uk // 01474 369175

drawn:SL chkd: date:Dec 2019

status: **Planning** scale: 1:50 @ A1

proj no: 19-2306

drg no: 100-13

rev no: **B**

