
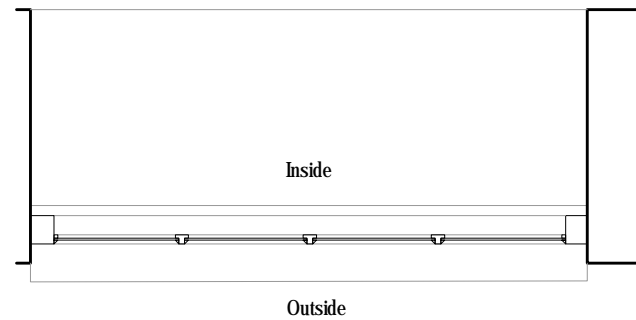


Window WRB-1 Details
As Existing

1:20

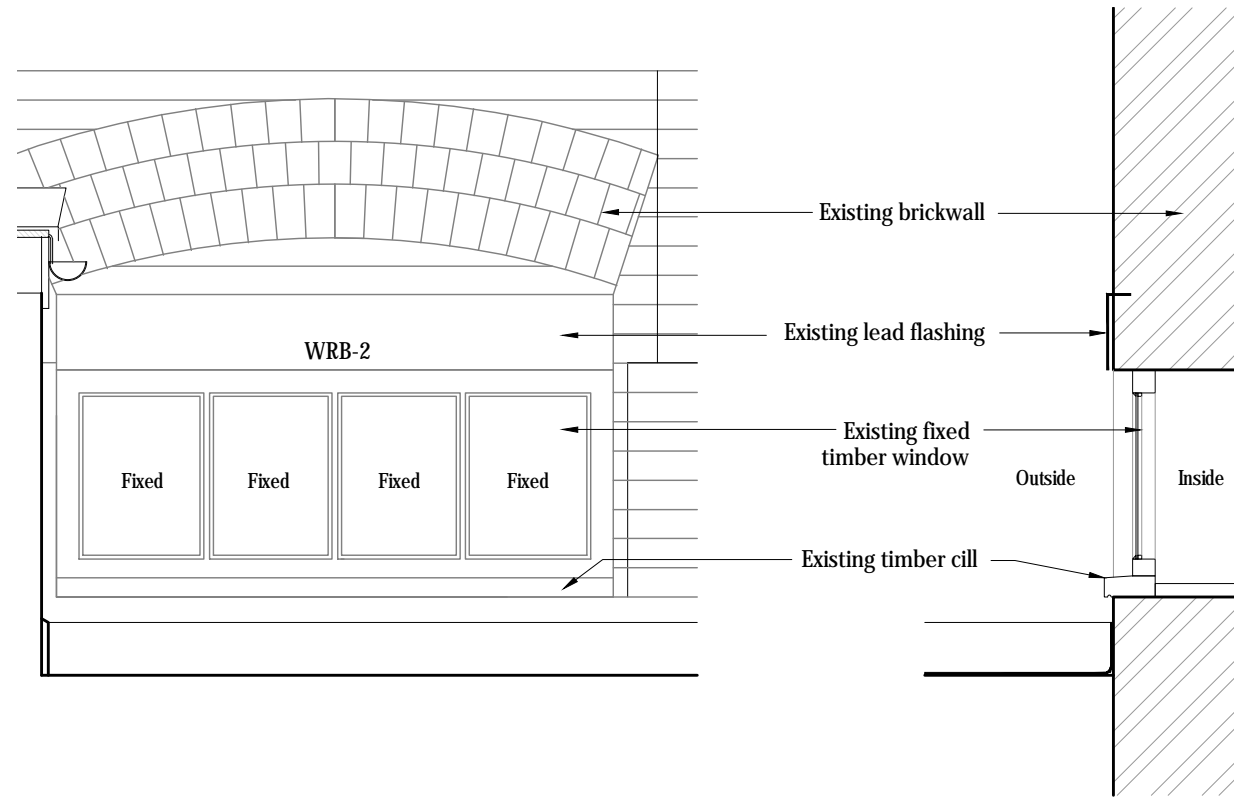

Window WRB-2 Details
As Existing

1:20

rev.	description	date	chkd.
client : UCL			

project : The Slade School of Fine Art
Gower Street, London WC1E 6BT
External Refurbishment

drawing title :
Window WRB-1 and WRB-2 Details
As Existing

FulkersBaileyRussell
london | gravesend | brighton | bristol | leeds | reading | manchester
info@fulkers.co.uk // www.fulkers.co.uk // 01474 369175

drawn:CK chkd: date: Mar 2020

status: **Planning** scale: 1:20

proj no : 19-2306

drg no : 100-30 rev no:

