
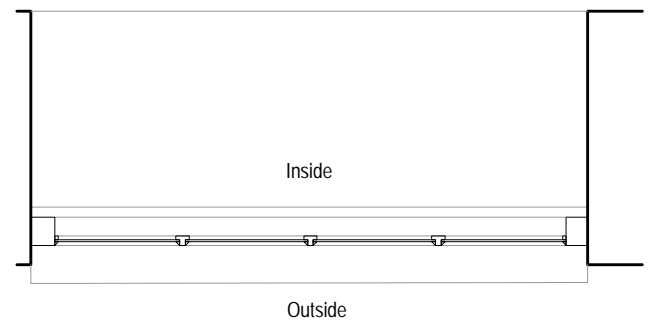
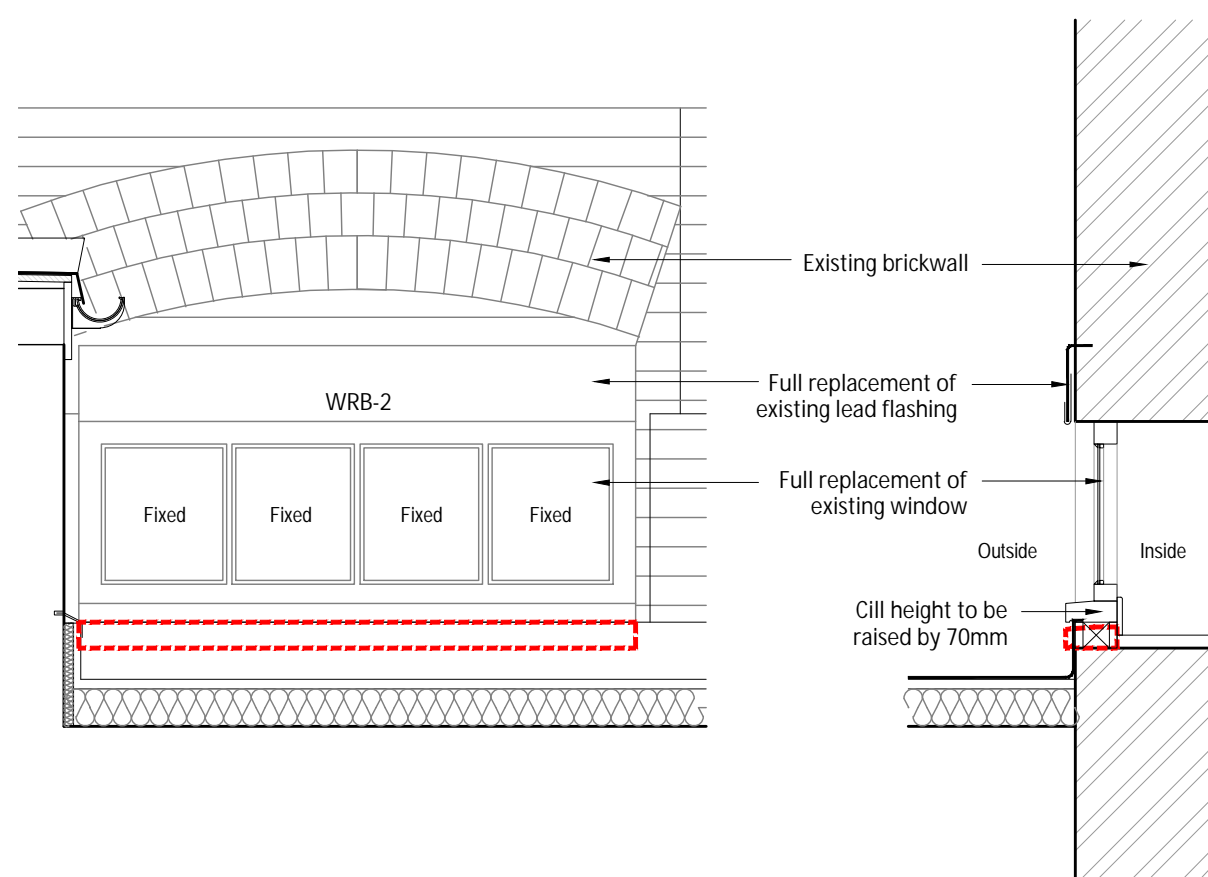
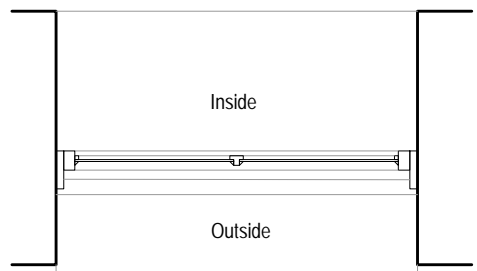


Key
 - - - Existing window cill height

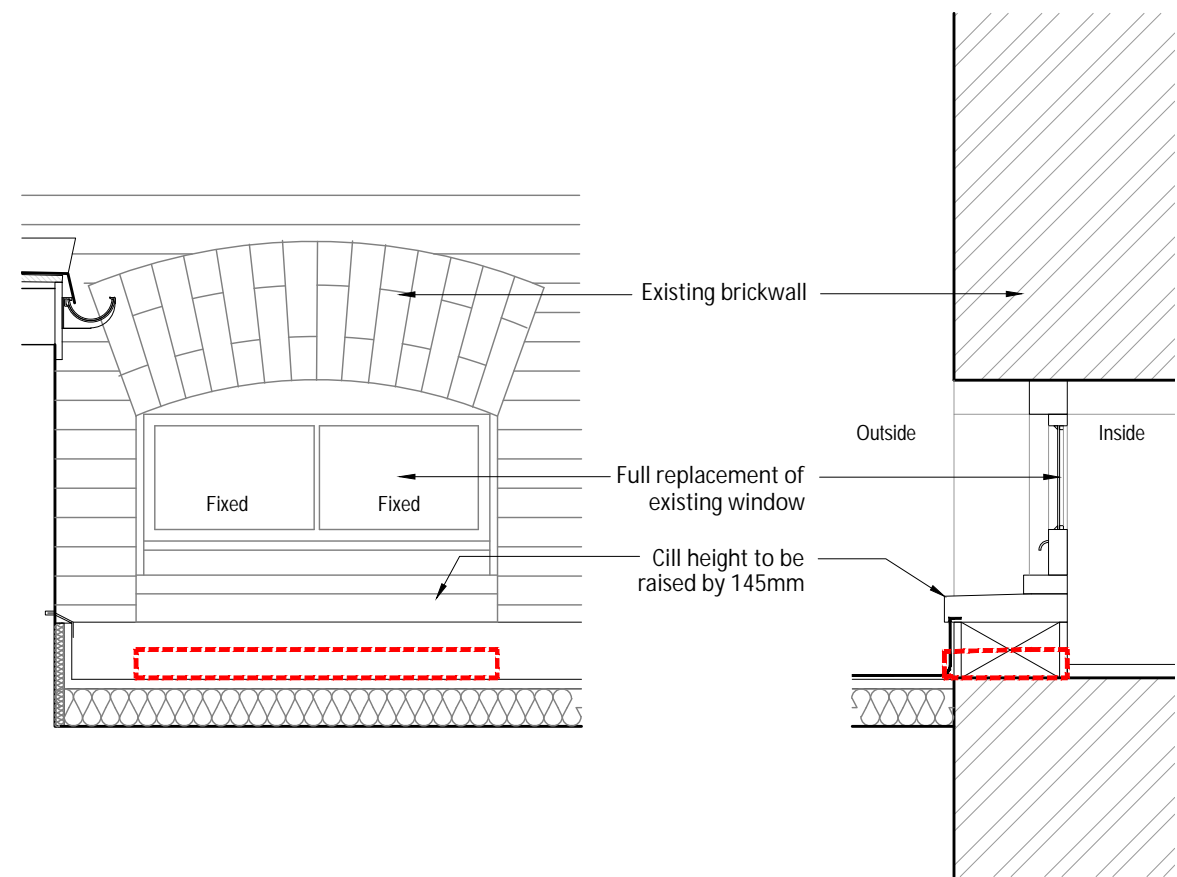


Window WRB-1 Details
As Proposed

1:20

Window WRB-2 Details
As Proposed

1:20

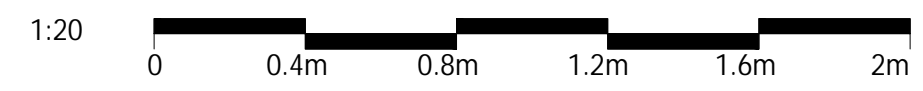

rev.	description	date	chkd.
client : UCL			

project : The Slade School of Fine Art
 Gower Street, London WC1E 6BT
 External Refurbishment

drawing title :
 Window WRB-1 and WRB-2 Details
 As Proposed

FulkersBaileyRussell
 london | gravesend | brighton | bristol | leeds | reading | manchester
 info@fulkers.co.uk // www.fulkers.co.uk // 01474 369175

drawn:CK chkd: date: Mar 2020

status: **Planning** scale: 1:20

proj no: 19-2306

drg no: 200-29 rev no: