
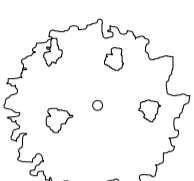
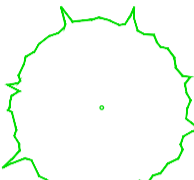
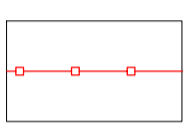


TREE PROTECTION PLAN
GROUND FLOOR (FRONT GARDEN)

KEY (TREE PROTECTION PLAN)

-  Existing tree to be retained
-  New proposed tree
-  Tree Protection Fencing with a clearly signed 'Construction Exclusion Zone'

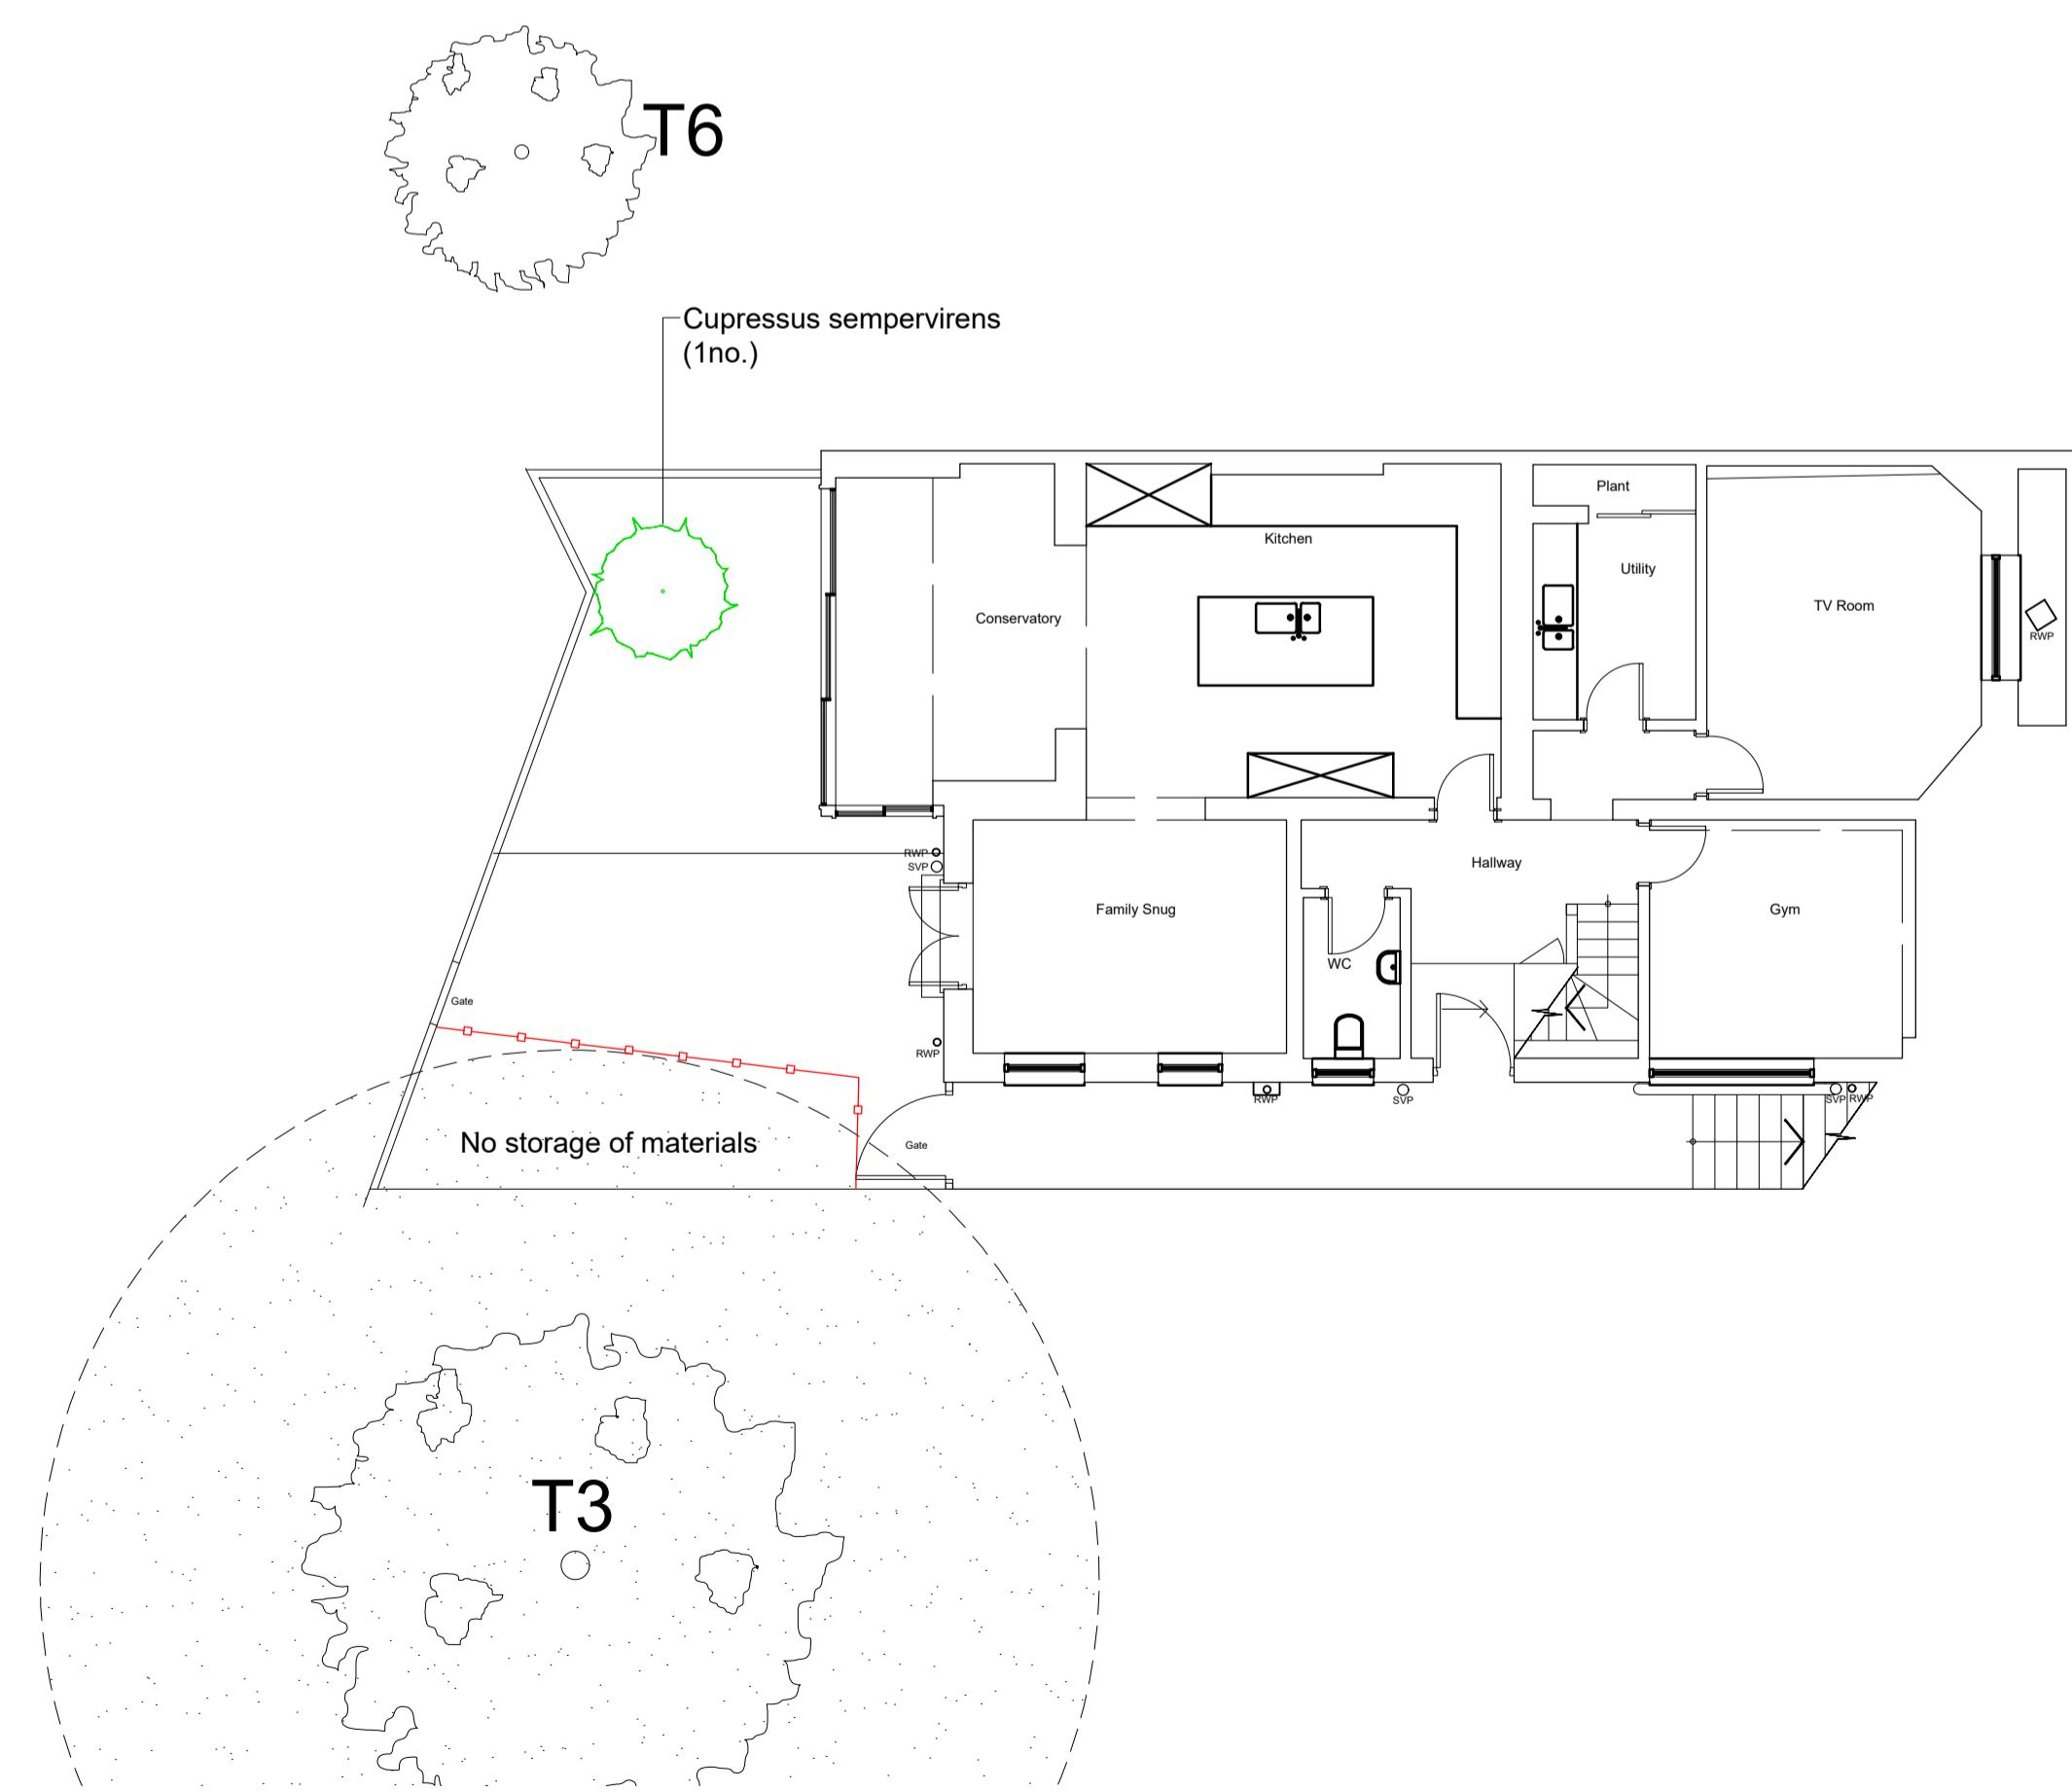

TREE PROTECTION PLAN
LOWER GROUND (REAR GARDEN) & PLANTING PLANS

Trees

| Species - Trees Latin name (Common name) | Girth (cm) | Container | Height cm | Nos. |
|---|------------|-----------|-----------|------|
| Cupressus sempervirens (Italian Cypress) | - | 110-130L | 400-500 | 1 |
| | | | | 1 |

| REVISION | DATE/DRAWN |
|----------|---------------------------|
| A | Plans Updated 01.04.19 SG |



PROJECT **LANGLAND GARDENS**

DRAWING TITLE **TREE PROTECTION, TREE PLANTING PLAN & SCHEDULE**

DATE **06.03.19** DRAWN **SG**

SCALE **1:100@A1** CHECK

STATUS **PLANNING**

JOB NO. **0192**

DRAWING NO. **L002** REVISION **A**

55 Park Meadow
 11, 01707 208 974
 Huddersfield
 01484 51553
 54@gingerlandscape.com
 AL9 5HE