



TREE CONSTRAINT PLAN
GROUND FLOOR (FRONT GARDEN)

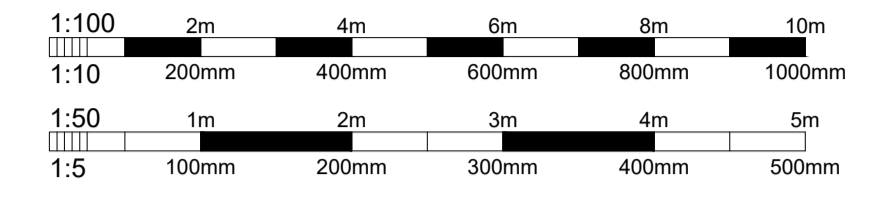

KEY (TREE CONSTRAINT PLAN)

- Category A tree
High quality & value
- Category B tree
Medium quality & value
- Category C tree
Low quality & value
- Category U tree
Remove
- Root Protection Area (RPA)

T2 Tree reference number

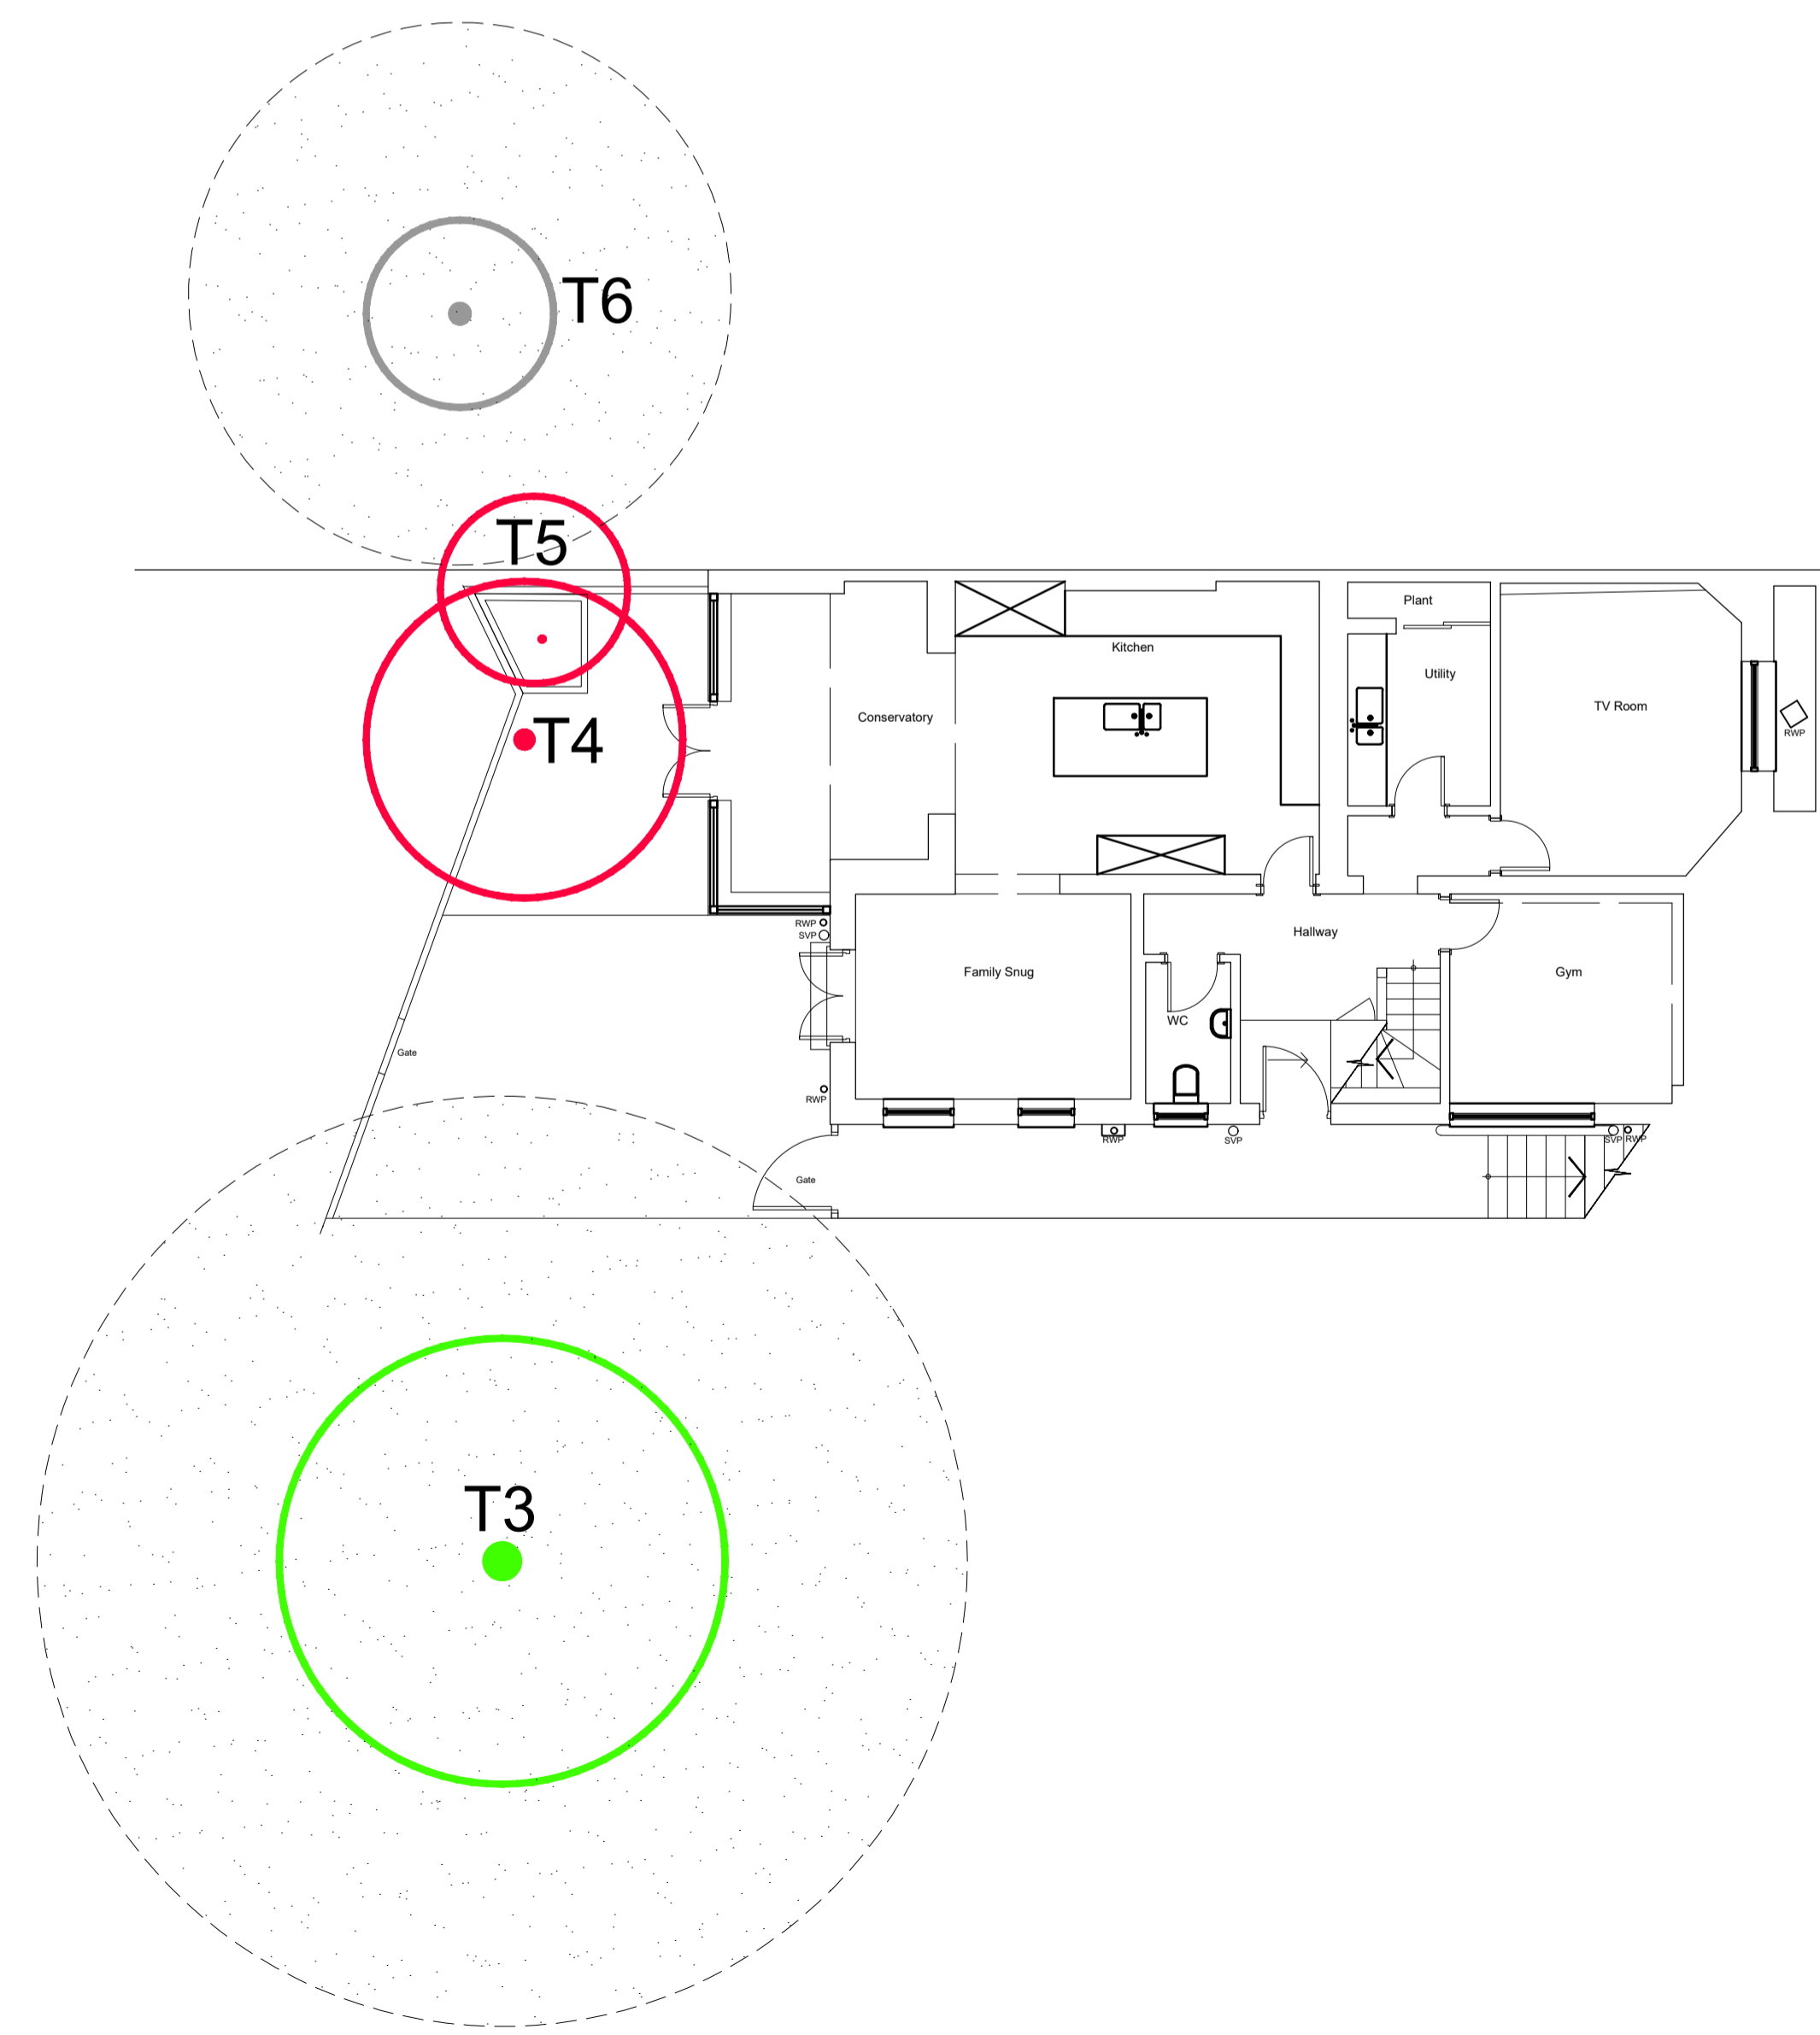

TREE CONSTRAINT PLAN
LOWER GROUND (REAR GARDEN)



Location Plan
1:1250

REVISION	DATE/DRAWN
A	Plans Updated 01.04.19 SG



PROJECT LANGLAND GARDENS

DRAWING TITLE TREE CONSTRAINT PLAN

55 Park Meadow
11.07.17/208.974
Hullfield
M.07/20451553
54@gingerl.com
A1.9 SHE

DATE 06.03.19 DRAWN SG

SCALE 1:100@A1 CHECK

STATUS PLANNING

JOB NO. 0192

DRAWING NO. L001

REVISION A