
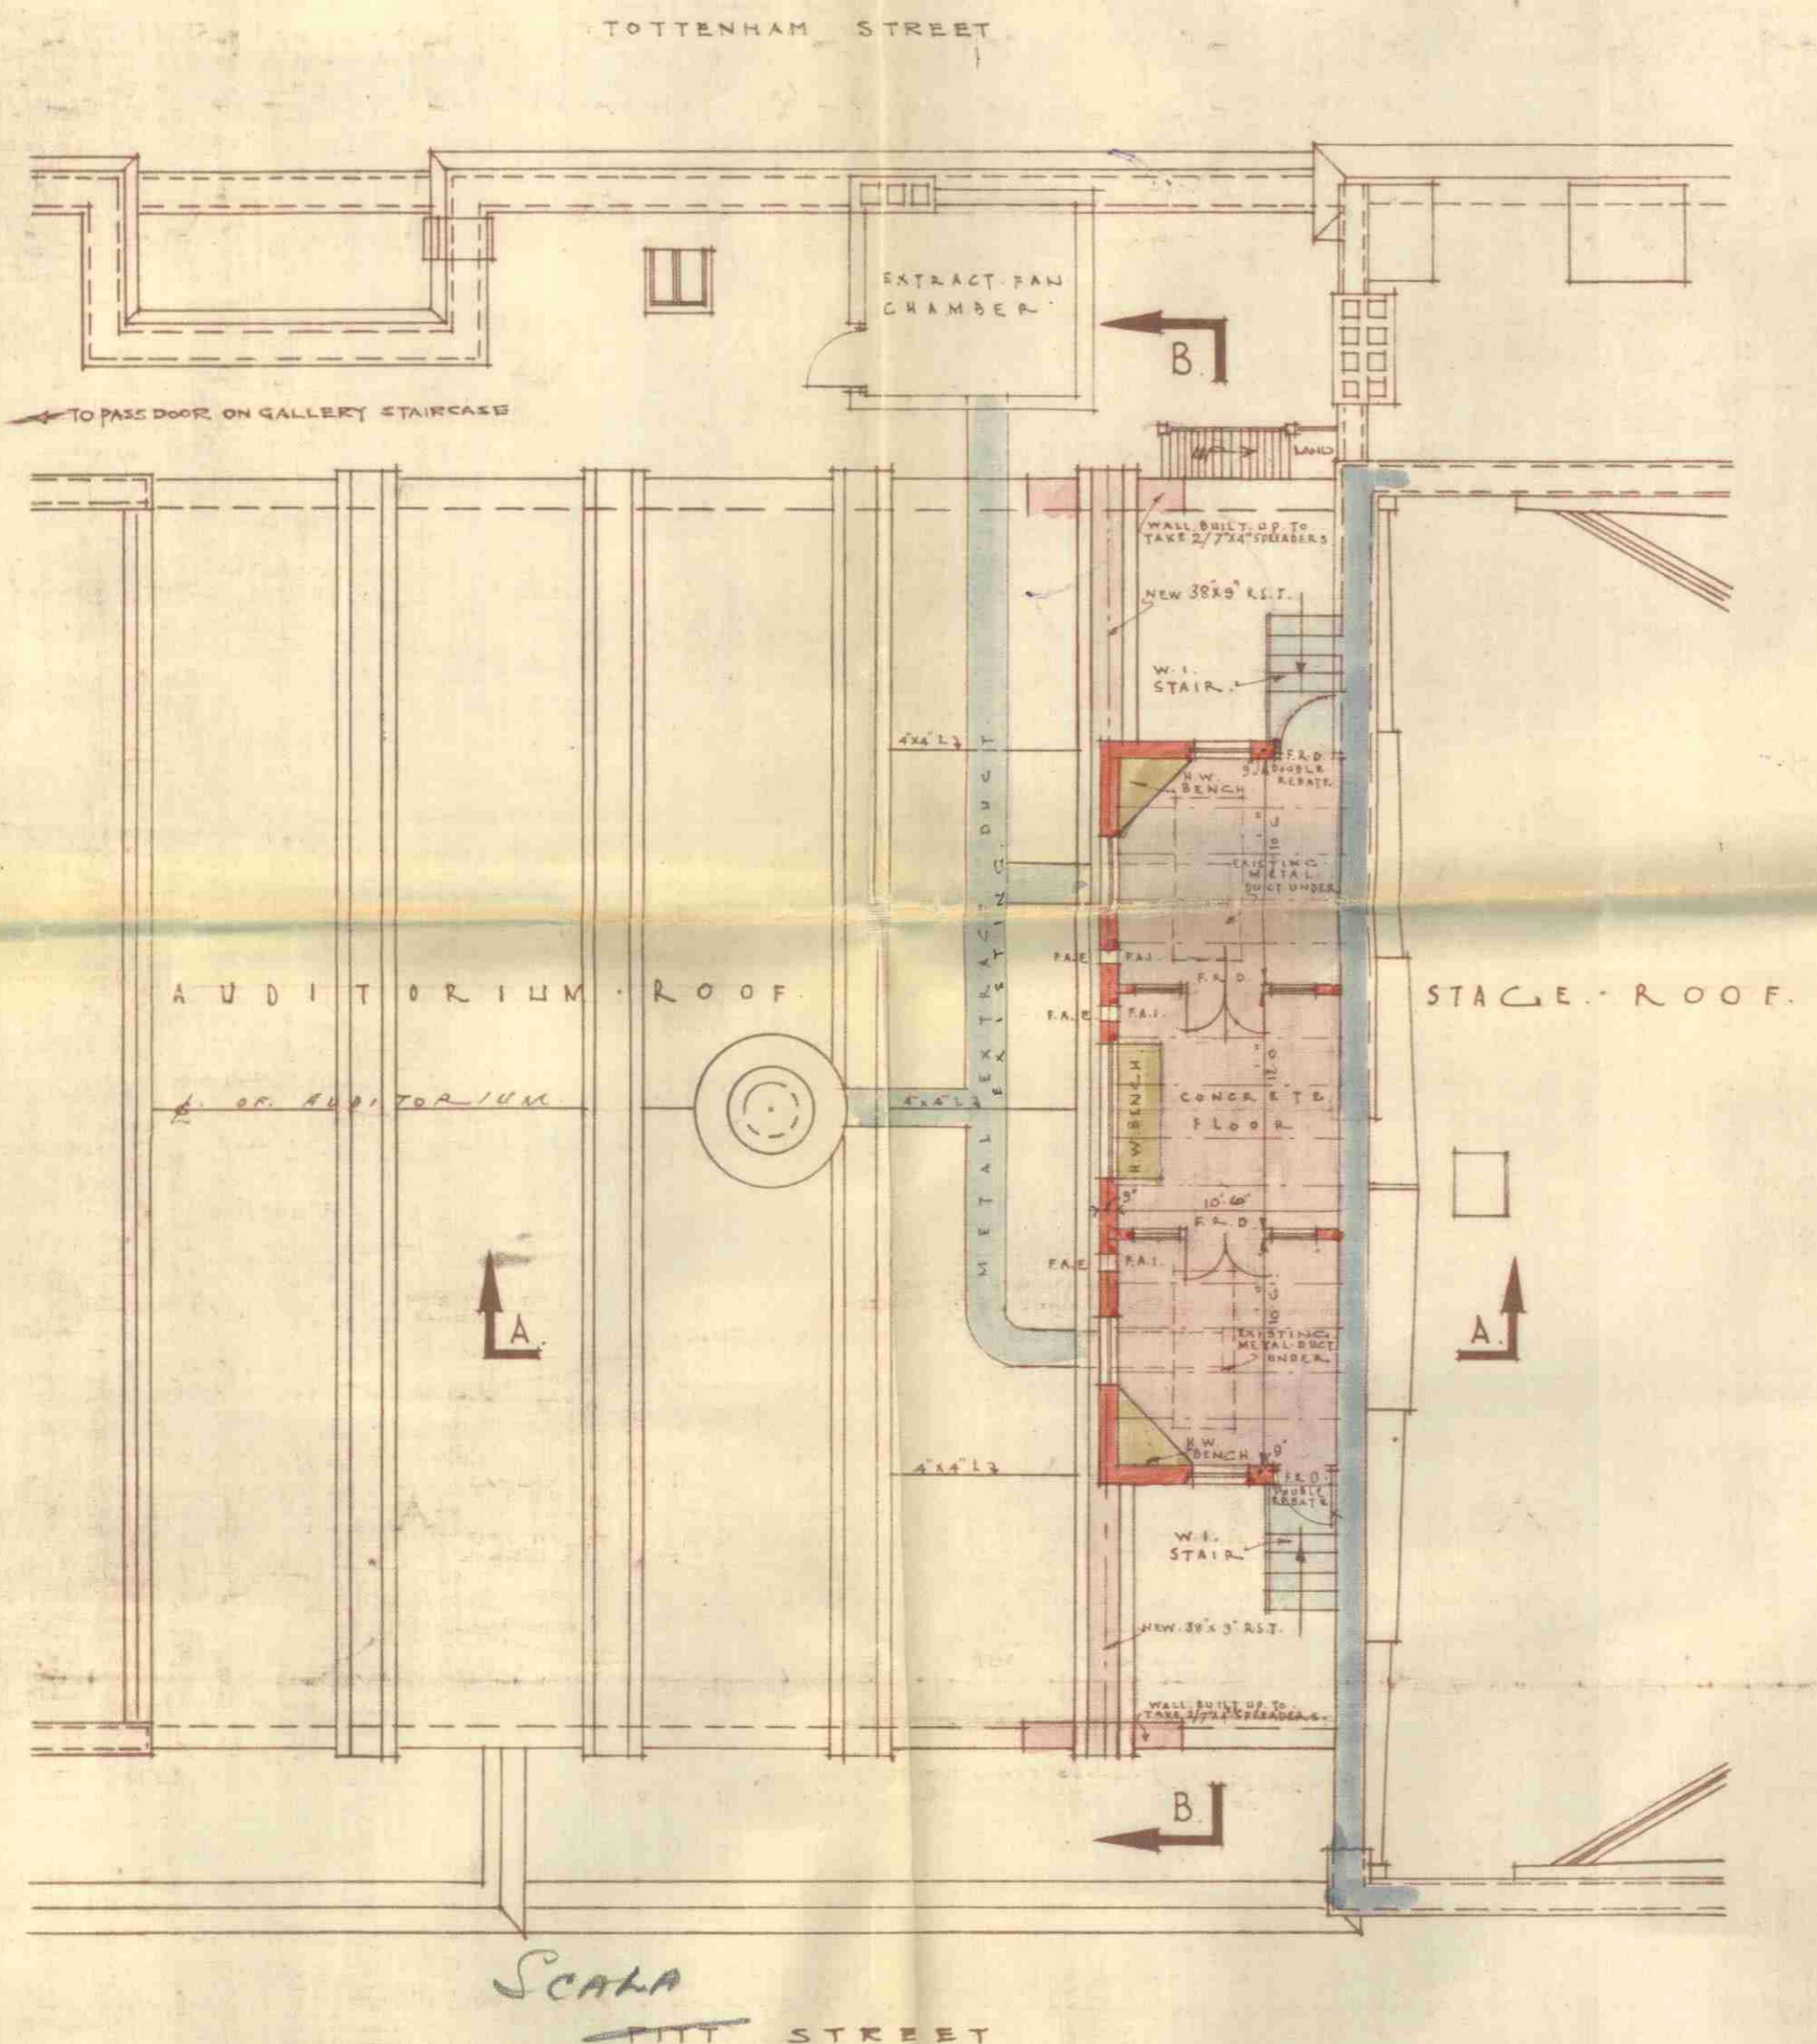



L.C.C.
ARCHITECTS DEPT.
-50011938-140467

N^o

SCALA THEATRE
CHARLOTTE STREET W. I.
PLAN AND SECTION SHEWING
PHILLIP-MILLER
RECORDING STUDIO

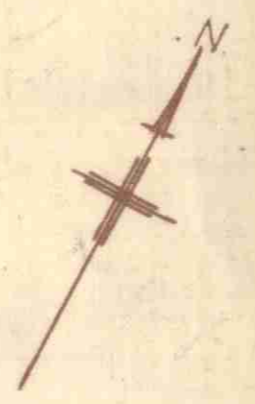


PLAN

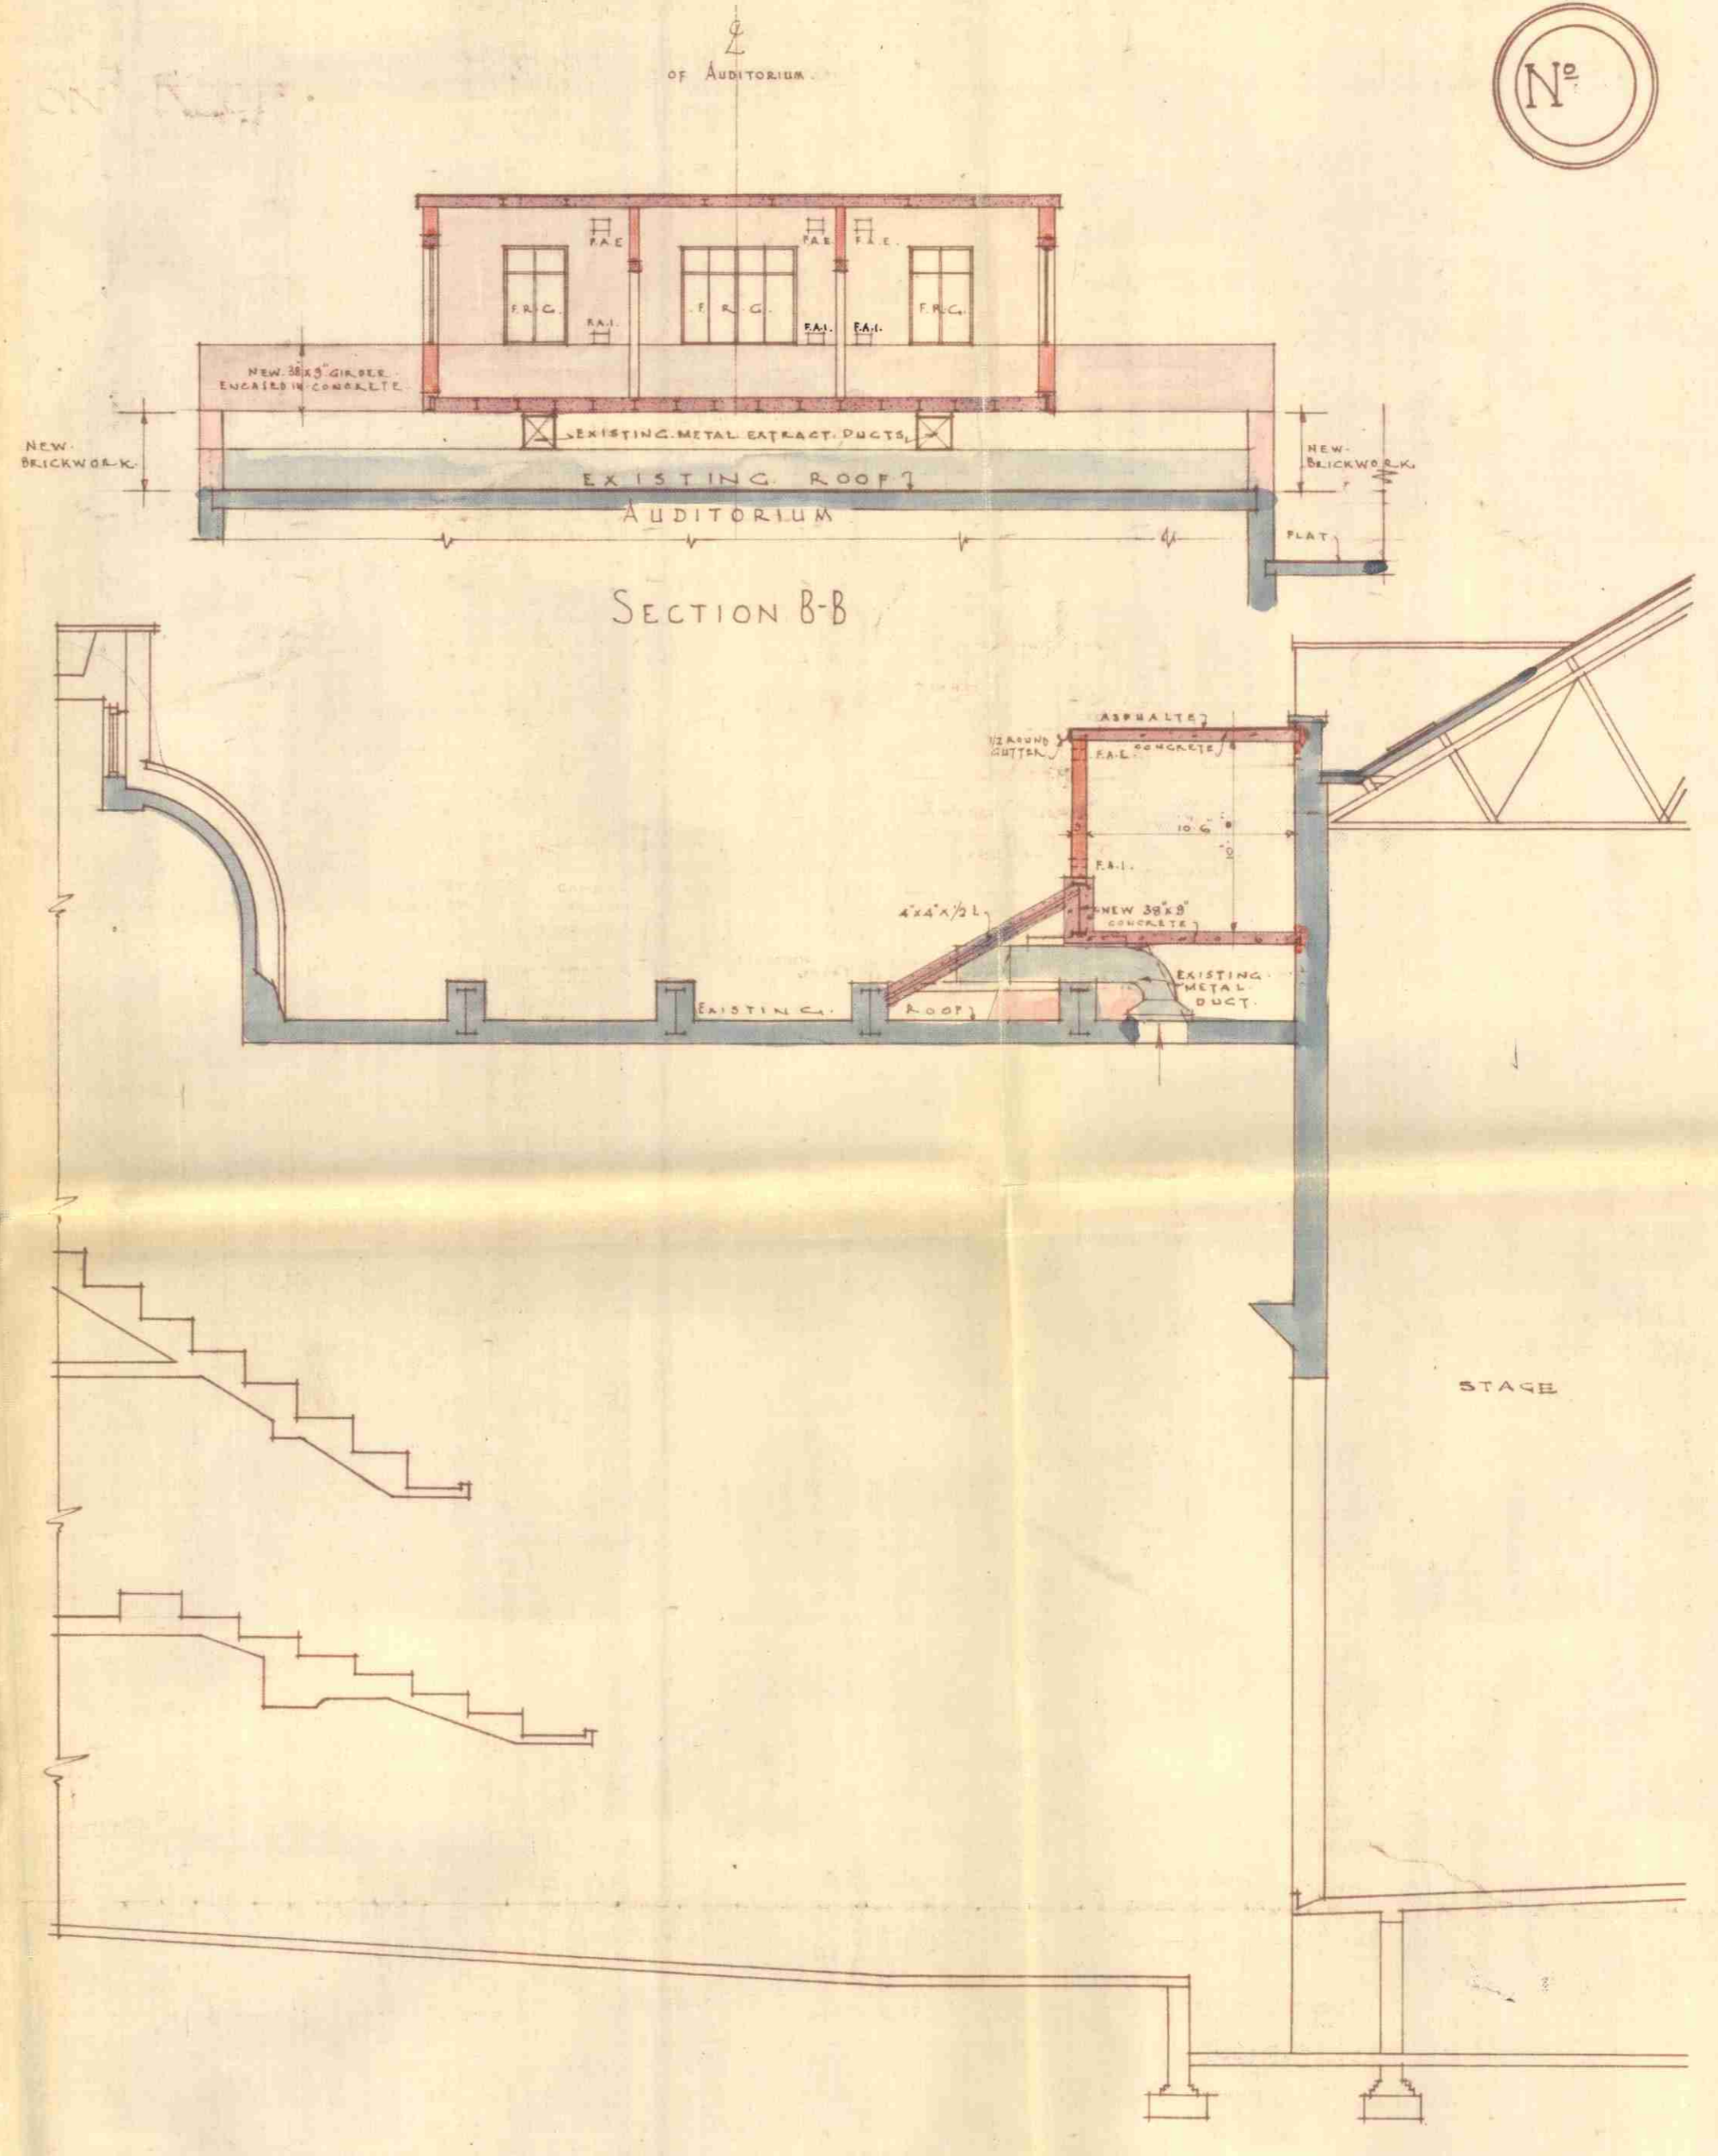

SECTION B-B

SECTION A-A

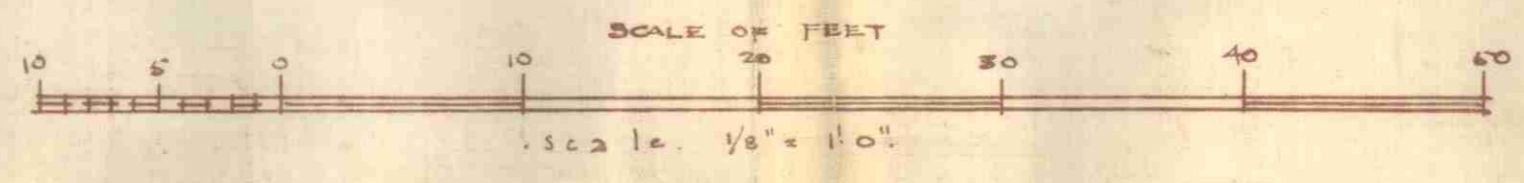

FRANK VERITY &
S. BEVERLEY F.R.I.B.A.
ARCHITECTS
32, OLD BURLINGTON ST.
LONDON, W. 1.
DRAWN 1.10.38 PRINTED 4.10.38.