


3050 TRAFFIC SPRAY REQUIREMENT.

NOTE - SHOPFRONT IS ON BACK OF PAVEMENT LINE.

CUT BACK BRICKWORK TO FORM OPENING FOR STAFF ENTRANCE.

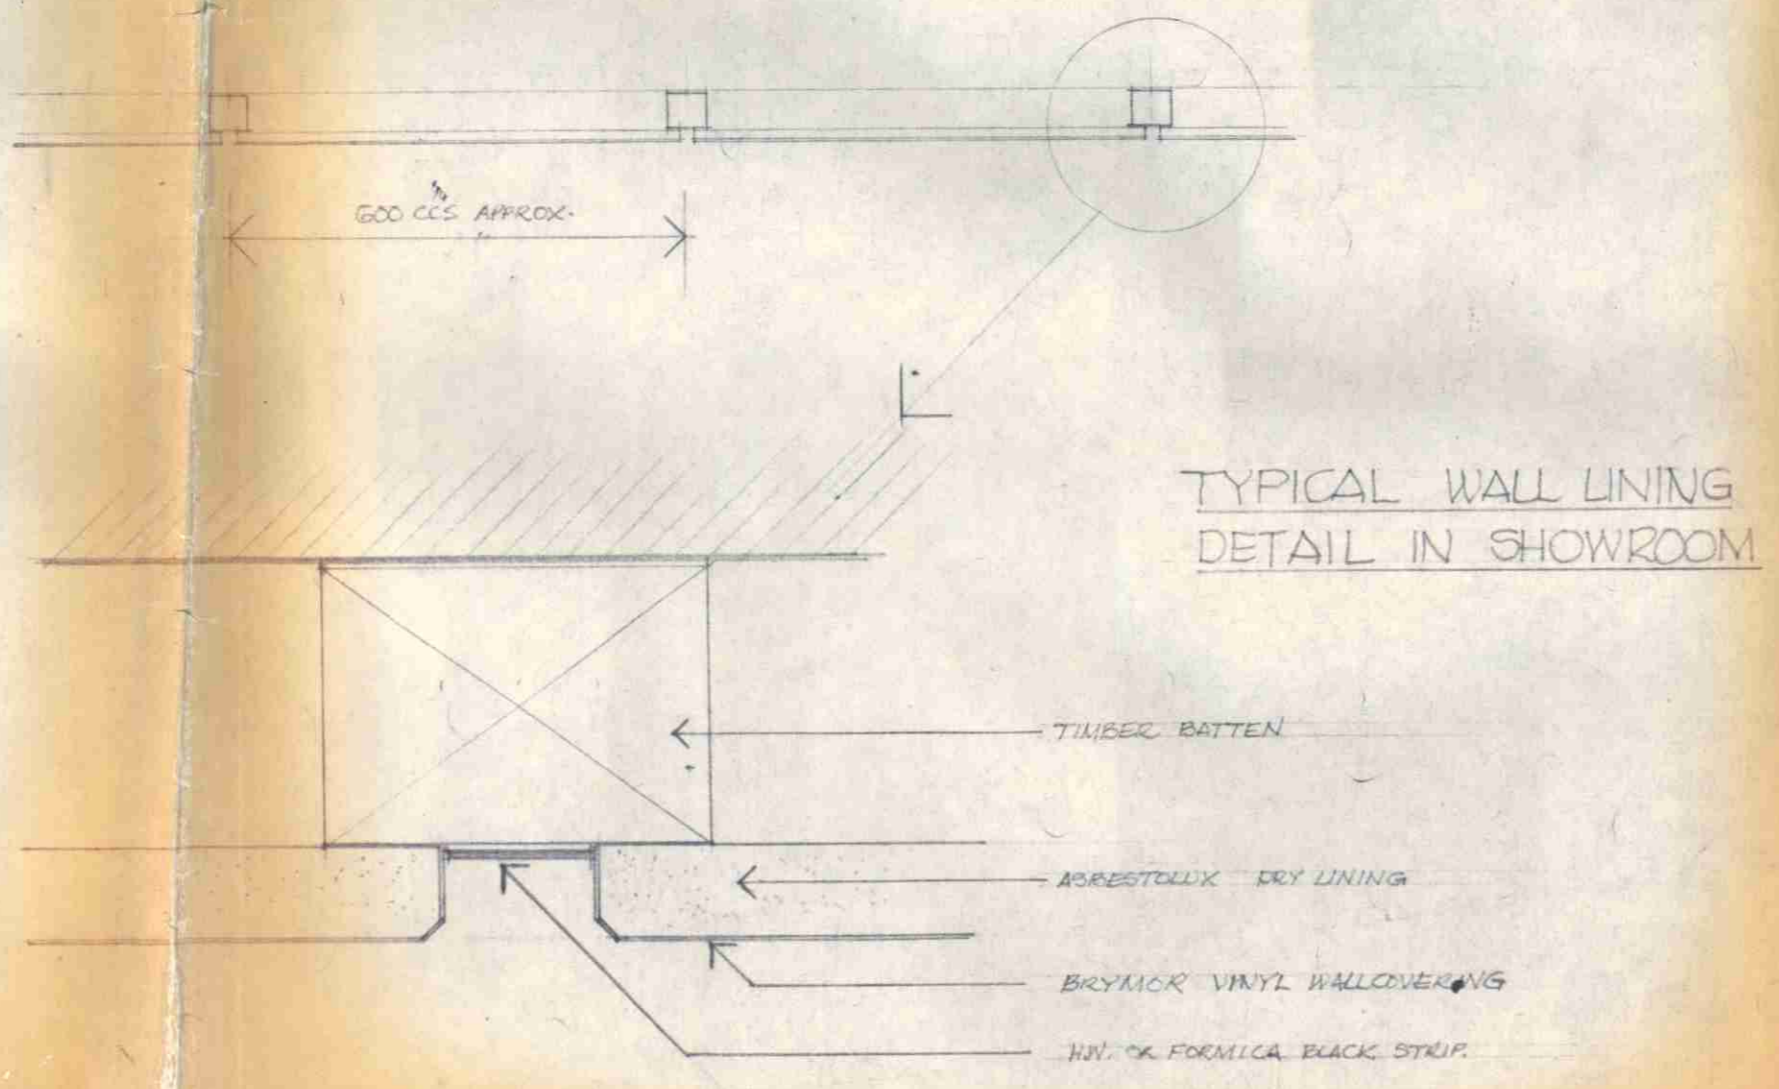

TP/N12/32/A/21707

LONDON BOROUGH OF CAMDEN
TOWN AND COUNTRY PLANNING ACTS
24 FEB 1976
PLANS APPROVED
ON BEHALF OF THE COUNCIL

SHOWROOM & OFFICES
CHARLOTTE ST. LONDON
A B DICK COMPANY
OF GREAT BRITAIN LTD

SKETCH SCHEME No 2

scale 1/50
date APRIL 28th 1976 drg no 1473-20
drawn EB
checked

LISTER DREW & ASSOCIATES
Chartered Architects
Springfield House
23 Otlands Drive
Weybridge Surrey · Walton on Thames 28981

