


BASEMENT PLAN

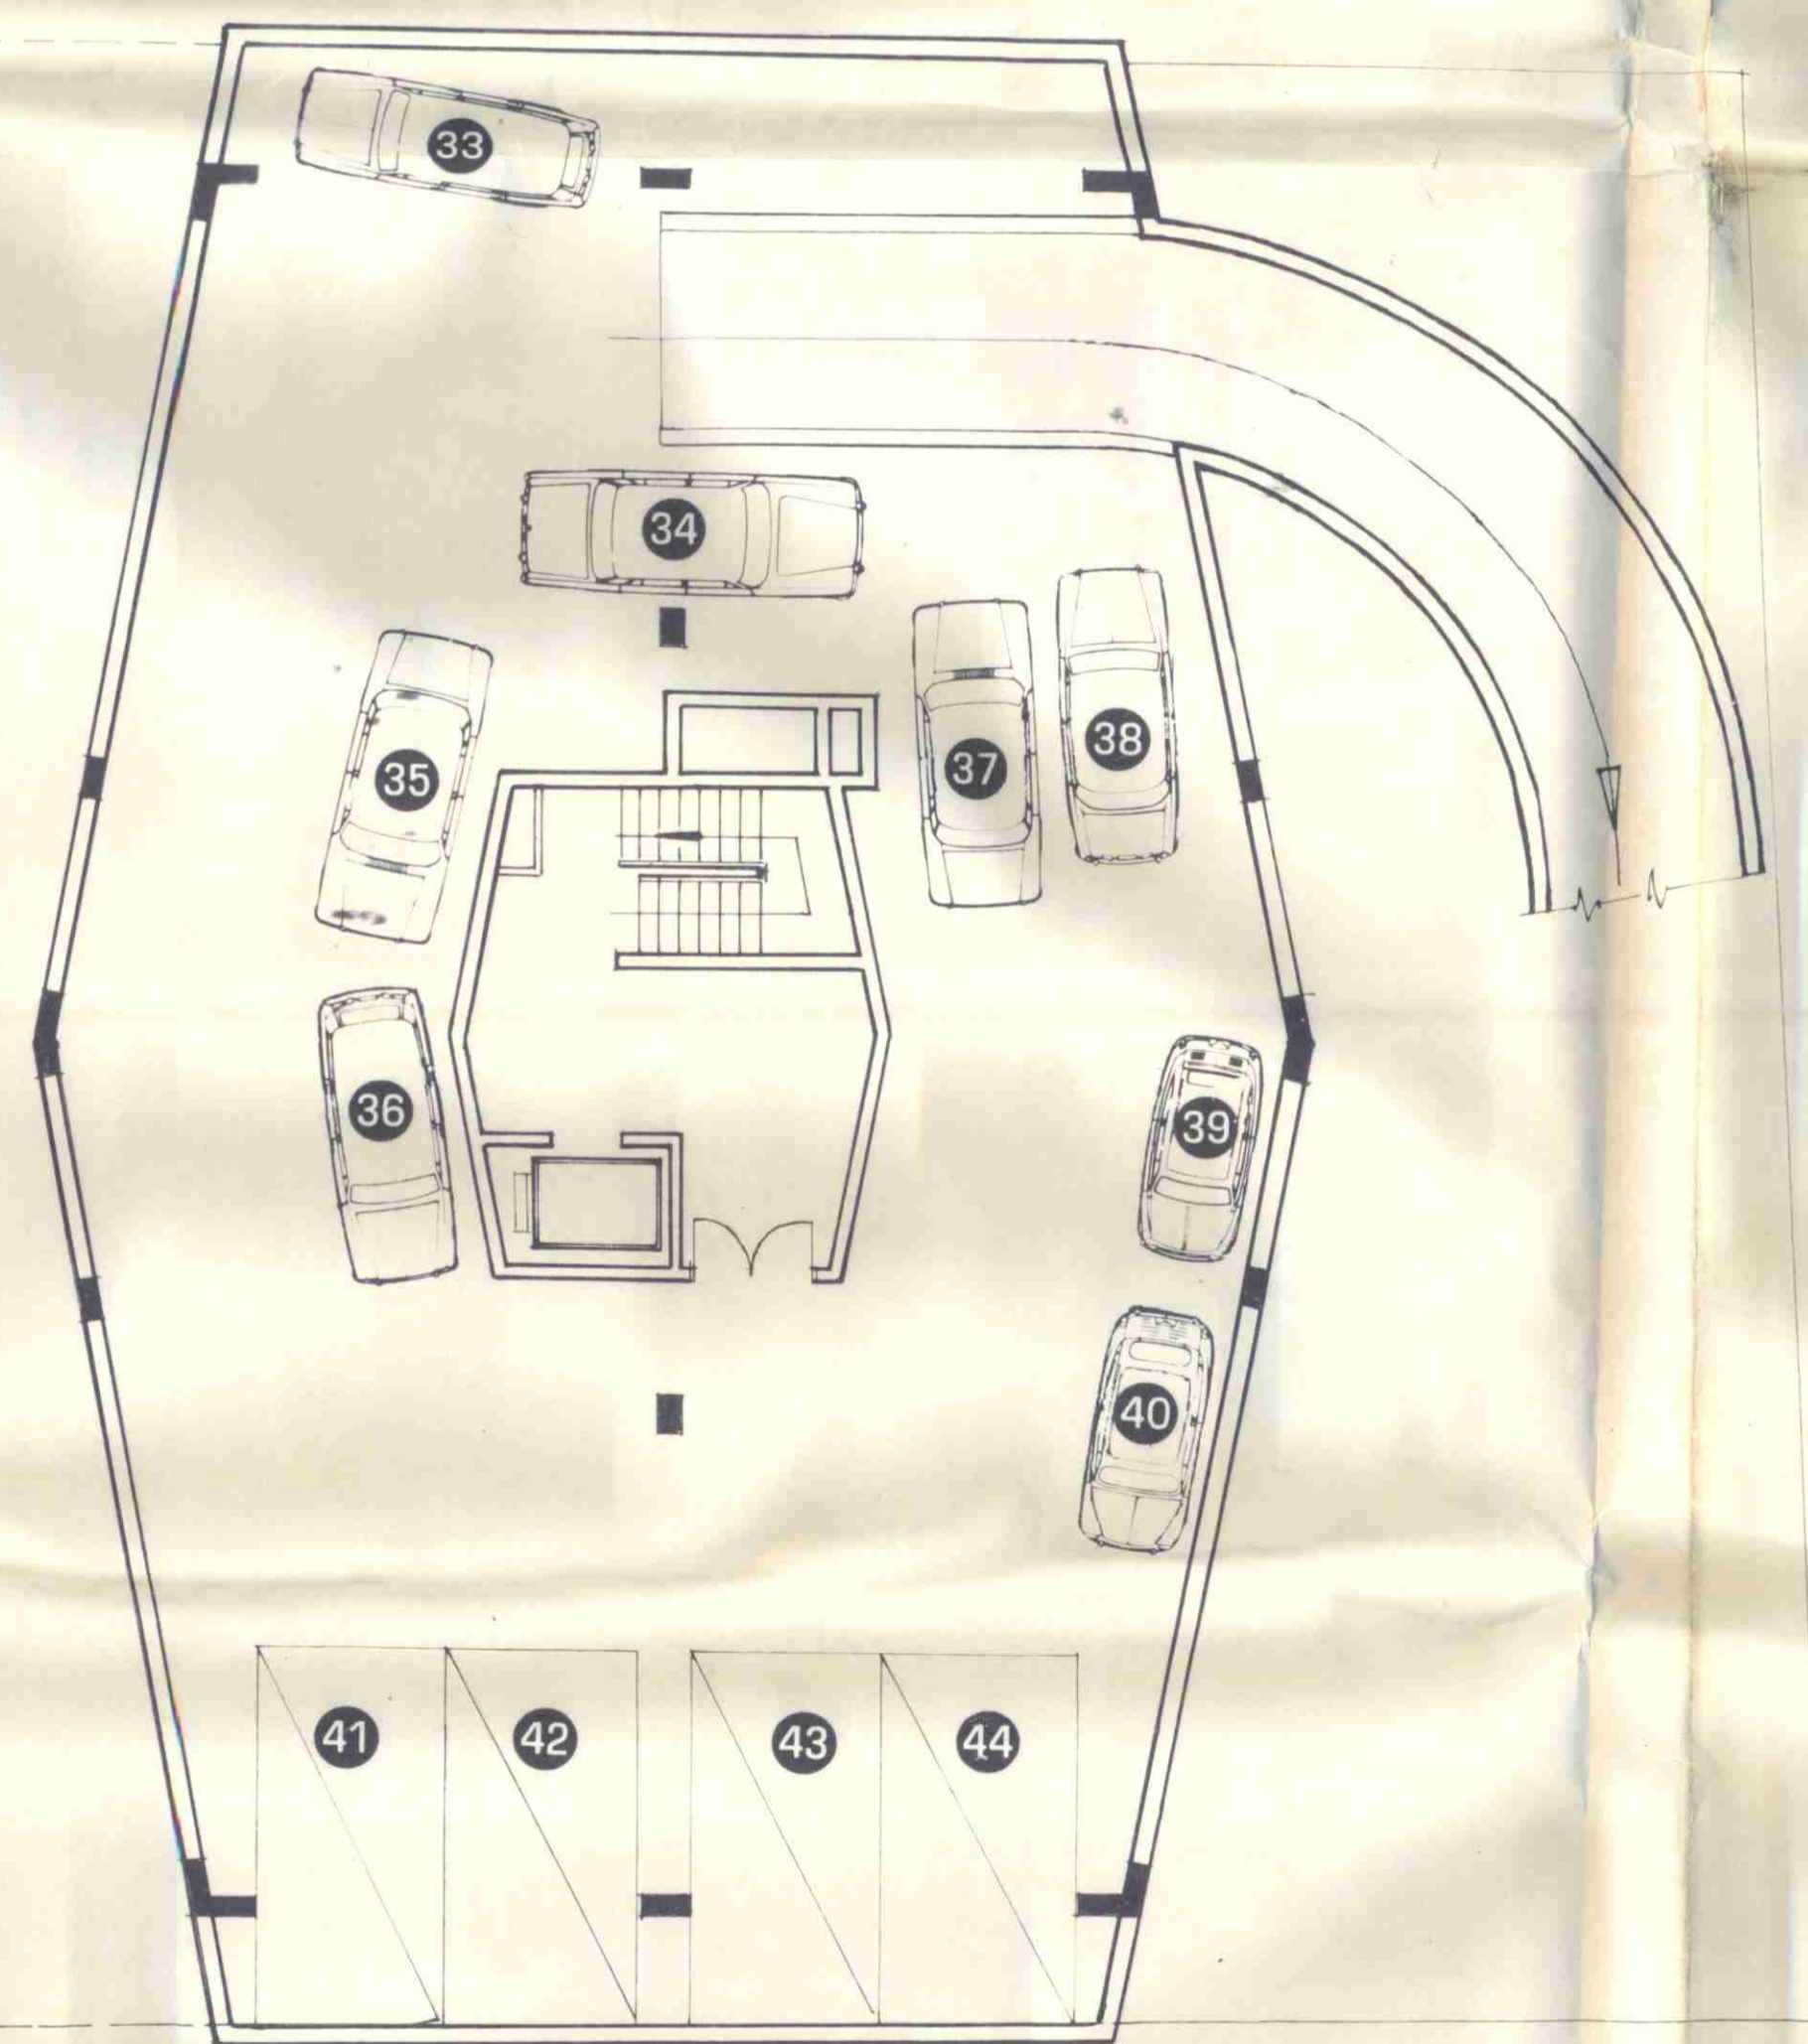

SUB-BASEMENT PLAN

56 — 62, CHARLOTTE STREET, LONDON. W. 1.

Proposed Showroom, Office and Flat develop—
ment with Basement Car Parking

Scale $\frac{1}{8}$ " Drawing No. 101.

SIDNEY L. BELFER, FRIBA.
Architect
4 BLOOMSBURY SQUARE, W.C.1.

LONDON BOROUGH OF CAMDEN
PLANS APPROVED
17 MAR 1968
ON BEHALF OF THE COUNCIL

Box 27
2347

GTP/112/32/A/4697