


IN OUT BEDROOM 1

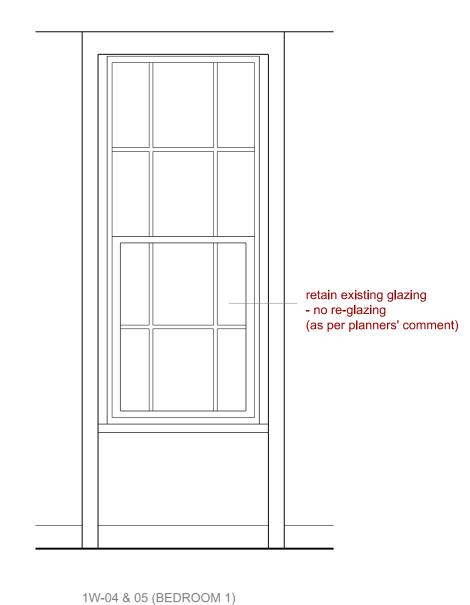

1W-01 (BEDROOM 4) 1W-02 (STAIR LANDING) 1W-03 (BEDROOM 2)

EXISITNG WINDOWS 1W-01, 1W-02 & 1W-03 **EXISITNG GLAZED WINDOWS**

1W-04 & 05

REVISION

15.03.2018 ISSUED FOR PRE-PLANNING APPLICATION ADVICE

08.10.2019 ISSUED FOR PLANNING AND LISTED BUILDING CONSENT APPLICATIONS - DRAFT

14.10.2019 ISSUED FOR PLANNING AND LISTED BUILDING CONSENT APPLICATIONS - DRAFT 20.12.2019 ISSUED FOR PLANNING AND LISTED BUILDING CONSENT APPLICATIONS

ISSUED FOR PLANNING AND LISTED BUILDING CONSENT APPLICATIONS - REVISED AS PER PLANNERS' COMMENTS; WINDOWS 1W-04 AND 1W-05 TO BE RETAINED AS EXISTING (NO CHANGE) 06.04.2020

NOTES:

- THIS IS A "SCHEME LEVEL DRAWING" AND IS INTENDED TO ILLUSTRATE THE GENERAL ARRANGEMENT OF THE PROJECT PROPOSALS FOR THE PURPOSE OF PLANNING APPLICATION

- THIS DRAWING MUST NOT BE USED FOR CONSTRUCTION

- DO NOT SCALE FROM THIS DRAWING

- ALL DIMENSIONS MUST BE VERIFIED FROM SITE

CLIENT MR RON PASCALOVICI

PROJECT

26 CHRISTCHURCH HILL LONDON NW3 1LG TITLE

EXISTING WINDOWS (1W-01, 02, 03, 04 & 05) - NO CHANGE

DWG No 1069.20.121 D SCALE 1:20 @ A3

ERICA JONG ARCHITECTS

ARCHITECTURE DESIGN MANAGEMENT

48 Fairhazel Gardens London NW6 3SJ T [0]207 372 5768 E info@ericajongarchitects.com www.ericajongarchitects.com