




ELEVATION TO TOTTENHAM STREET

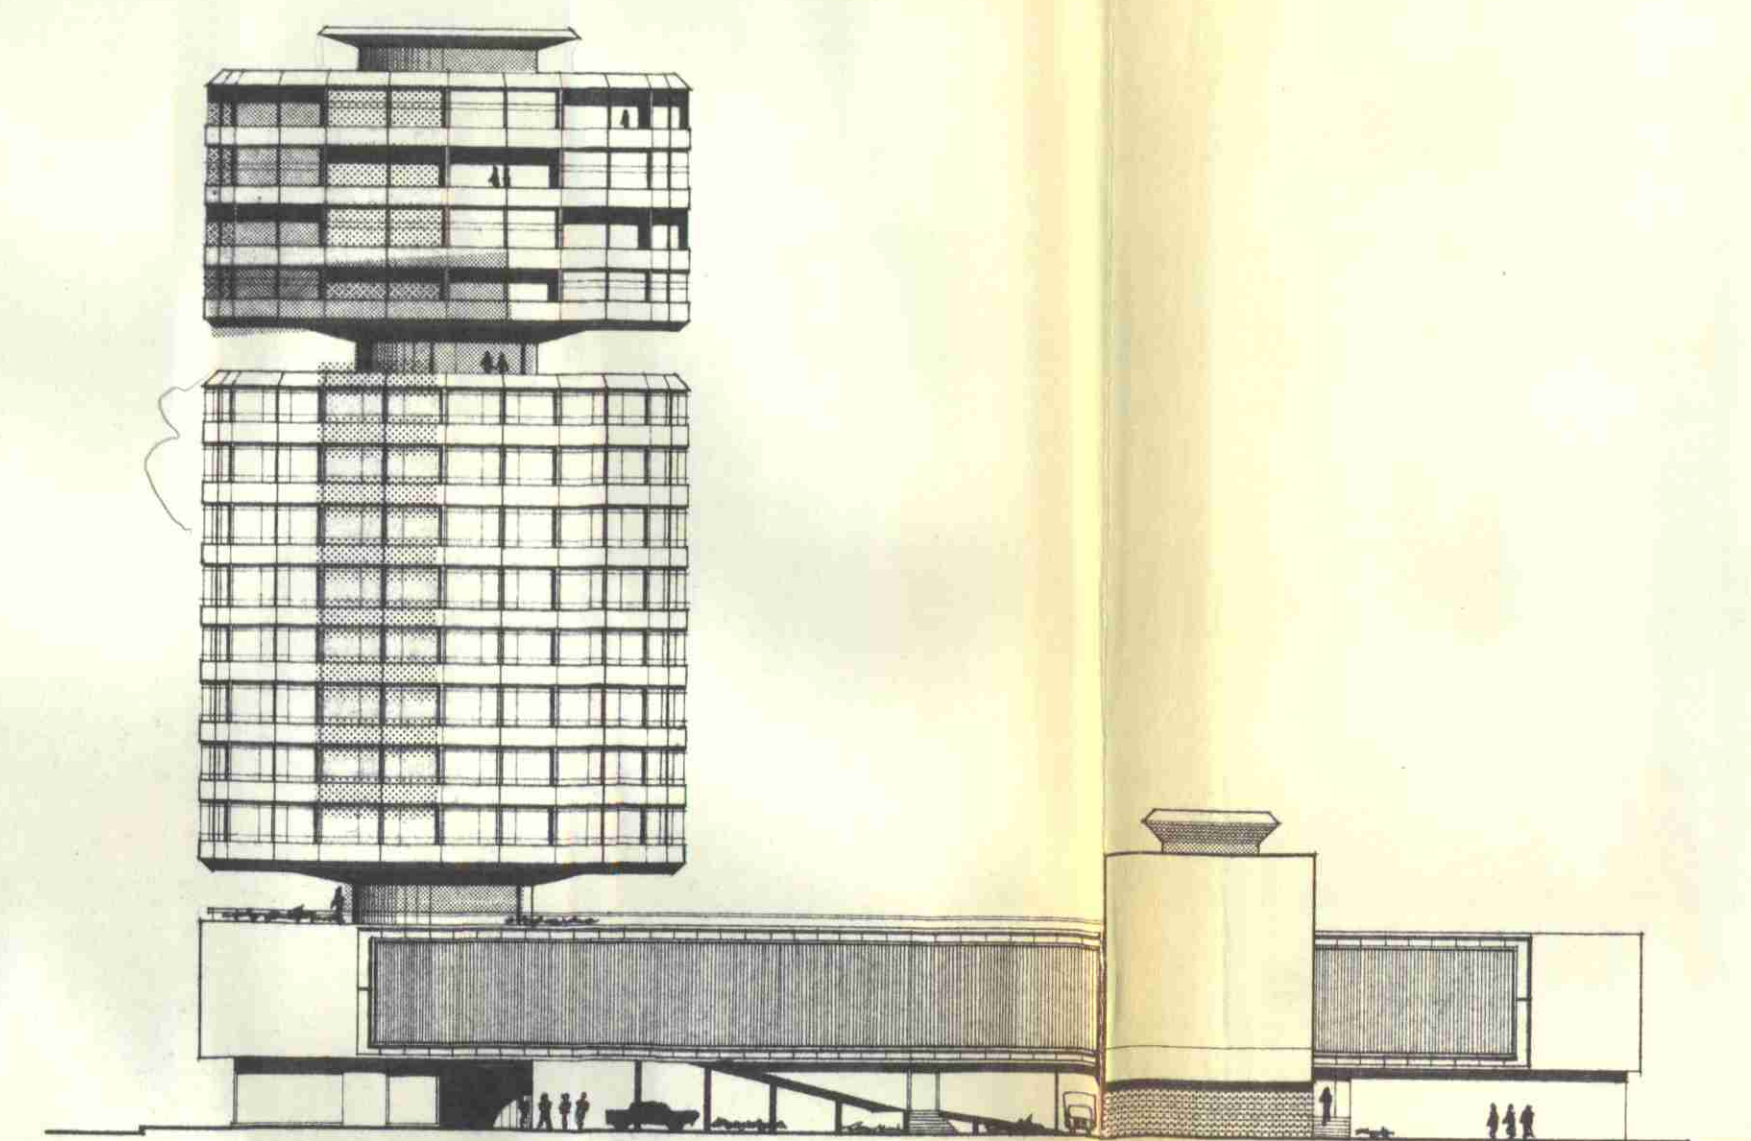


ELEVATION TO SCALA STREET

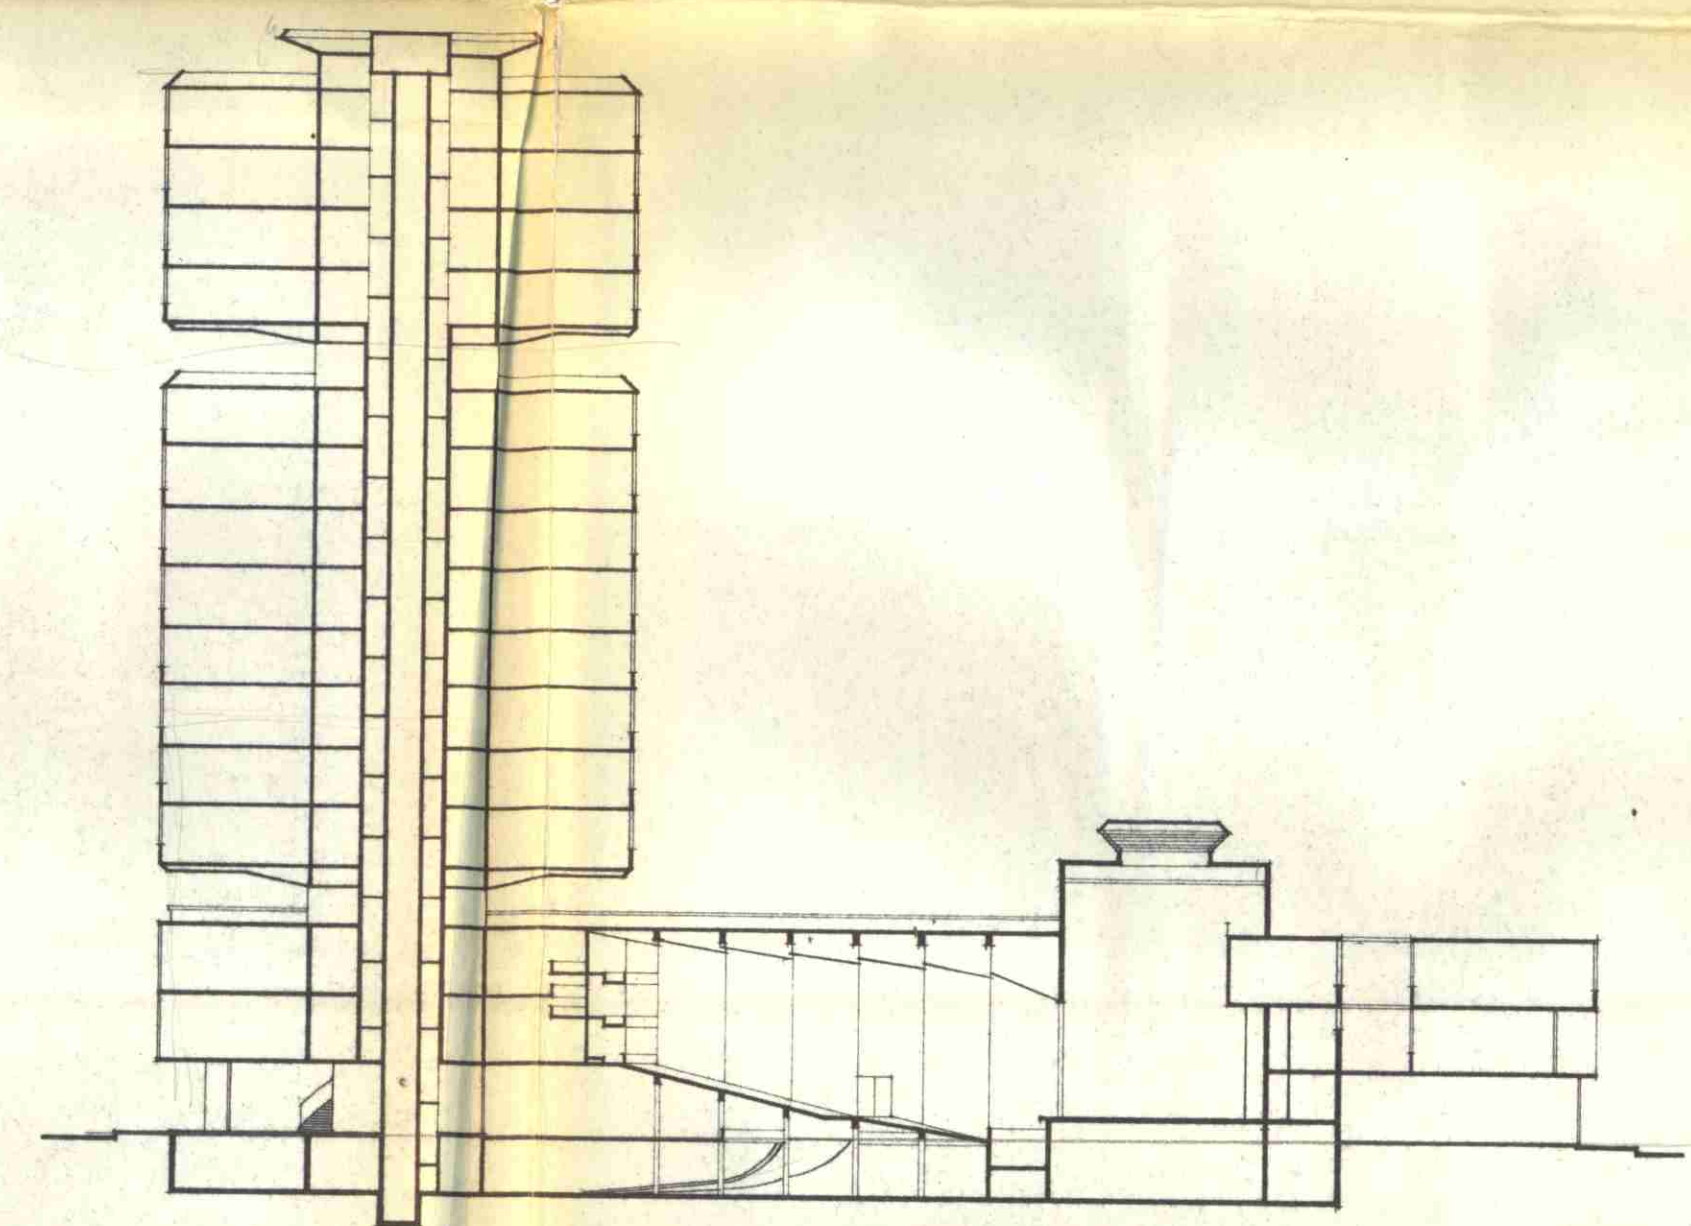

SECTION 'A-A'

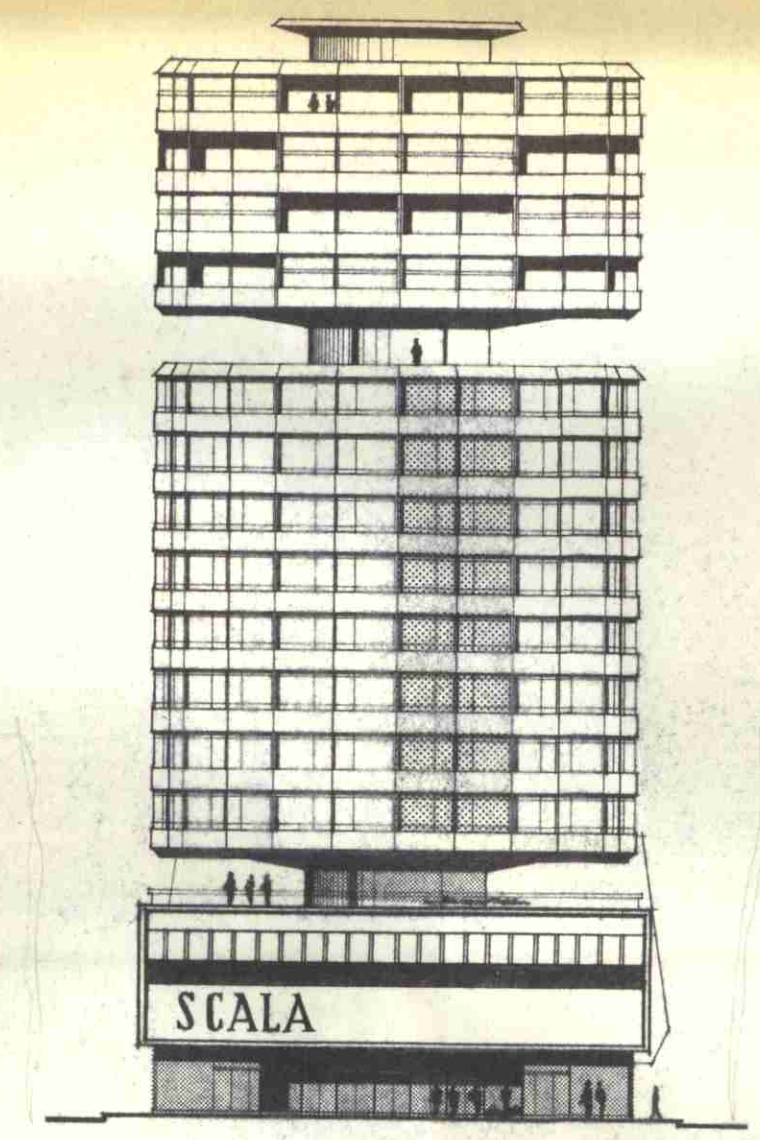

ELEVATION TO CHARLOTTE STREET

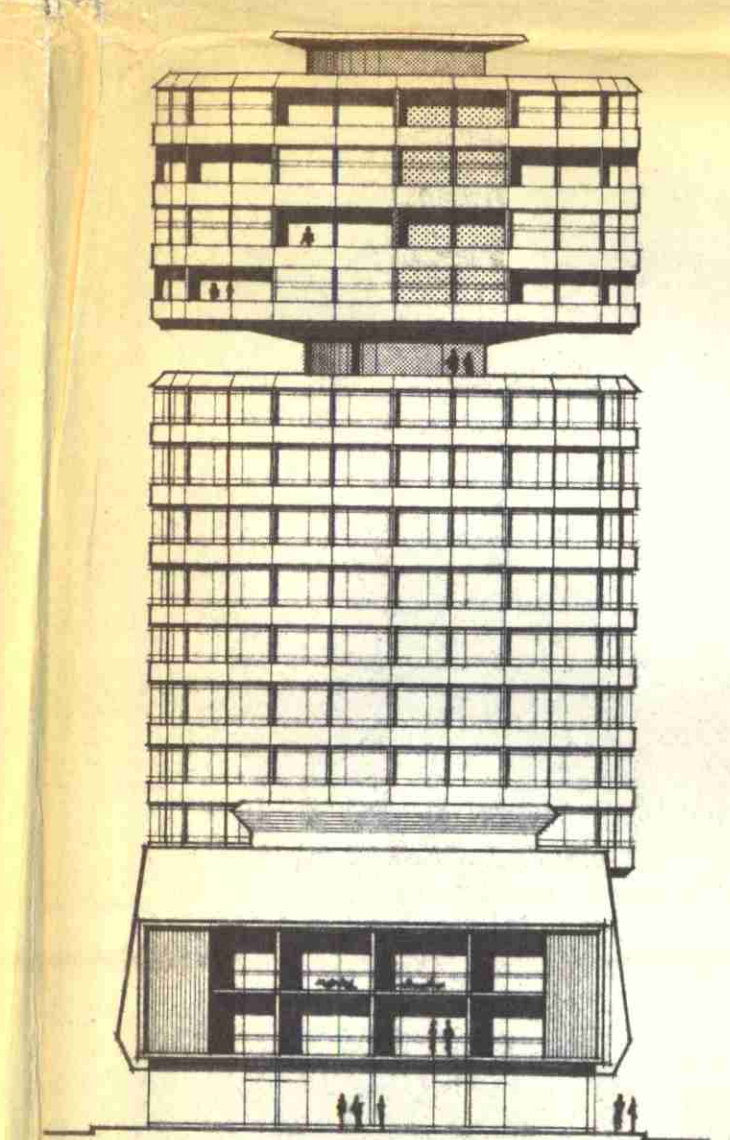

ELEVATION TO WHITFIELD STREET

6282  
17 JUN 1959

# SCALA THEATRE SITE

SHEET 2  
OF 3

PRESENTED TO  
9 NOV 1959  
TOWN PLANNING  
COMMITTEE.