


KEY PLAN
(NTS @ A1)

KEY

- Proposed acoustic screen required for chiller unit and air handling unit
- Proposed ventilation ducts to be installed
- Proposed access door through screen to maintain roof and ductwork

PROPOSED ELEVATION D
(1:100 @ A1)

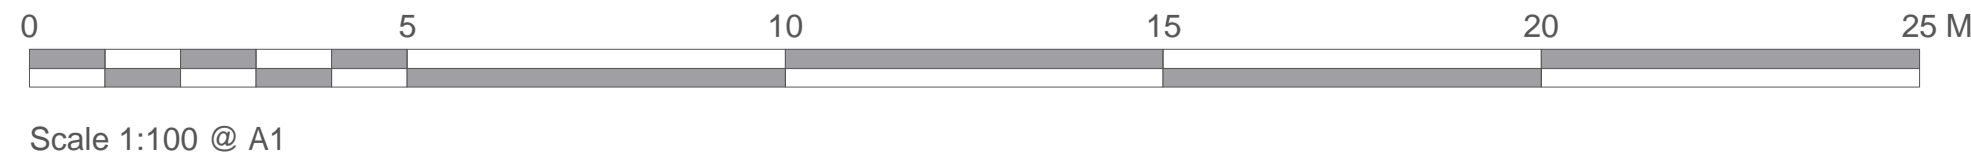

Scale 1:100 @ A1



Chartered Architects
Chartered Building Surveyors
Interior Designers
CDM Services

3 GP Centre, Yeoman Road,
Ringwood, Hampshire, BH24 3FF
+44 (0)1425 472 833
www.kendallkingscott.co.uk

Project
Research Block Ventilation

Client
SOAS University of London

Scale 1:100
Paper Size A1
Filename 200171.vwx

© Copyright Do not scale this drawing

Rev Date By Ap Note

Drawing Title		Project Number	Drawing Number	Revision
Proposed Elevation D		200171-1503		P1
Date	Drawn	Checked	Status	
25/03/20	DG	MM	PLANNING	

Only to be used on the site for which designed. The electronic transmission of design information contained in this drawing is deemed to be the User's risk and Kendall Kingscott Ltd. will have no liability for any errors or inaccuracies arising therefrom. The production of amended or updated information from the said design information by the User is entirely the responsibility of the User and Kendall Kingscott Ltd. shall have no responsibility in respect thereof whatsoever.