


KEY PLAN
(NTS @ A1)

EXISTING ELEVATION C
(1:100 @ A1)

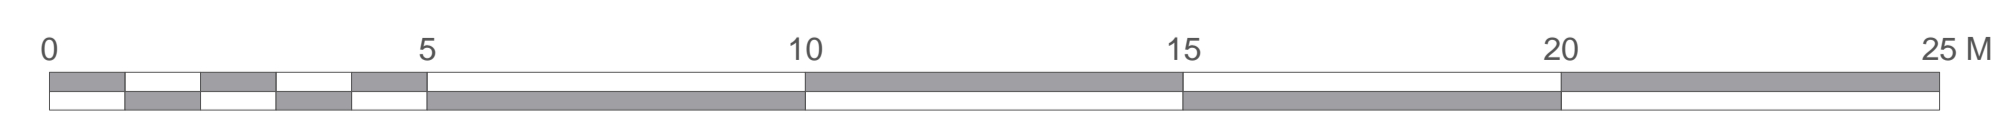

Scale 1:100 @ A1



Chartered Architects
Chartered Building Surveyors
Interior Designers
CDM Services

3 GP Centre, Yeoman Road,
Ringwood, Hampshire, BH24 3FF
+44 (0)1425 472 833
www.kendallkingscott.co.uk

Project
Research Block Ventilation

Client
SOAS University of London

Scale Paper Size Filename
1:100 A1 200171.vwx

© Copyright Do not scale this drawing

Rev		Date	By	Note
Drawing Title		Existing Elevation C		
Project Number	Drawing Number	Revision		
200171-1302	P1			
Date	Drawn	Checked	Status	
25/03/20	DG	MM	PLANNING	
Check all dimensions and levels on site				

Only to be used on the site for which designed. The electronic transmission of design information contained in this drawing is deemed out entirely at the User's risk and Kendall Kingscott Ltd. will have no liability for any errors or inaccuracies arising therefrom. The production of amended or updated information from the said design information by the User is entirely the responsibility of the User and Kendall Kingscott Ltd. shall have no responsibility in respect thereof whatsoever.