


EXISTING ELEVATION D (1:100 @ A1)



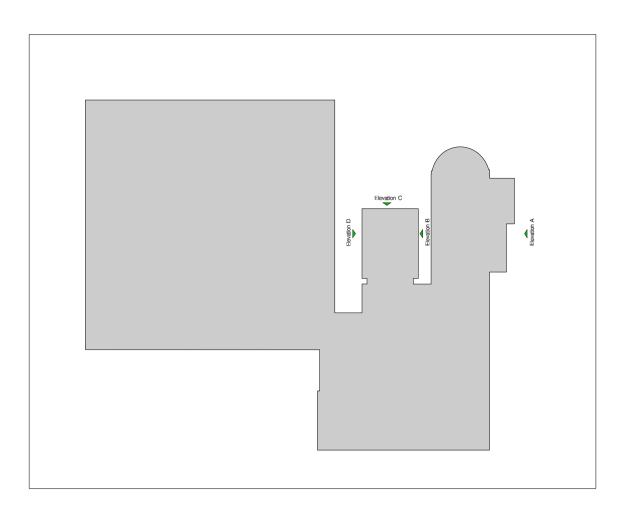



**Chartered Architects** Chartered Building Surveyors Interior Designers **CDM Services** 

3 GP Centre, Yeoman Road,

SOAS University of London

Research Block Ventilation

Date Drawn Checked Status

25/03/20 DG MM PLANNING

Rev Date By Ap Note

Existing Elevation D

Ringwood, Hampshire, BH24 3FF Scale Paper Size Filename Scale 1:100 @ A1 1:100 A1 200171.vwx +44 (0)1425 472 833 www.kendallkingscott.co.uk Only to be used on the site for which designed. The electronic transmission of designs/information contained in this drawing is carried out entirely at the User's risk and Kendall Kingscott Ltd. will have no liability for any errors or inaccuracies arising therefrom. The production of amended or updated information from the said designs/information by the User is entirely the responsibility of the User and Kendall Kingscott Ltd. shall have no responsibility in respect thereof whatsoever.