


KEY PLAN
(NTS @ A1)

KEY

- Proposed acoustic screen required for chiller unit and air handling unit
- Proposed ventilation ducts to be installed
- Proposed access door through screen to maintain roof and ductwork

PROPOSED ELEVATION A
(1:100 @ A1)

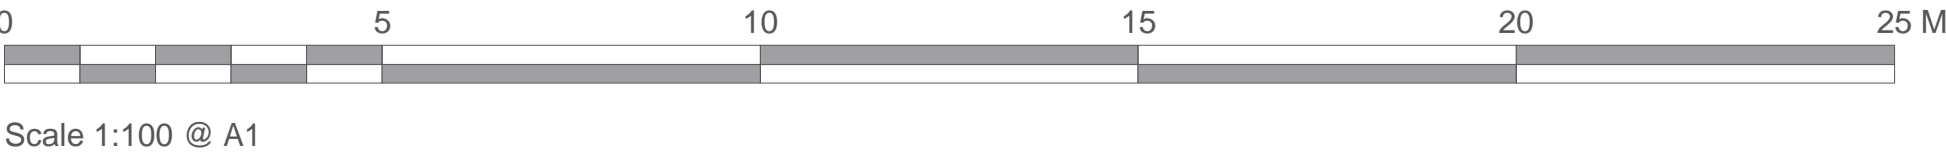

Chartered Architects
Chartered Building Surveyors
Interior Designers
CDM Services

3 GP Centre, Yeoman Road,
Ringwood, Hampshire, BH24 3FF

+44 (0)1425 472 833
www.kendallkingscott.co.uk

© Copyright

Project
Research Block Ventilation

Client
SOAS University of London

Scale
NTS

Paper Size
A1

Filename
000000.vwx

Do not scale this drawing

Rev Date By Ap Note

Drawing Title
Proposed Elevation A

Project Number
200171-1500

Date
01/01/10

Drawn
AA

Checked
AA

Status
PRELIMINARY

Revision
P1

Check all dimensions and levels on site

Only to be used on the site for which designed. The electronic transmission of designs/information contained in this drawing is carried out entirely at the User's risk and Kendall Kingscott Ltd. will have no liability for any errors or inaccuracies arising therefrom. The production of amended or updated information from the said designs/information by the User is entirely the responsibility of the User and Kendall Kingscott Ltd. shall have no responsibility in respect thereof whatsoever.