


KEY PLAN
(NTS @ A1)

KEY

- Proposed acoustic screen required for chiller unit and air handling unit
- Proposed ventilation ducts to be installed
- Proposed access door through screen to maintain roof and ductwork

PROPOSED ELEVATION C
(1:100 @ A1)

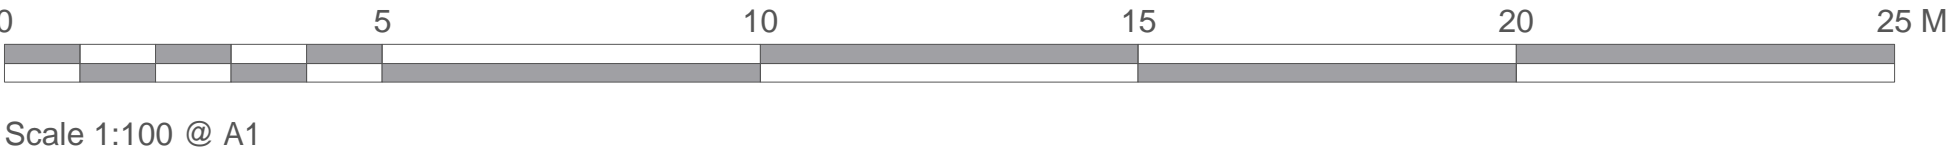

Chartered Architects
Chartered Building Surveyors
Interior Designers
CDM Services

3 GP Centre, Yeoman Road,
Ringwood, Hampshire, BH24 3FF

+44 (0)1425 472 833
www.kendallkingscott.co.uk

Project
Research Block Ventilation

Client
SOAS University of London

Scale
1:100

Paper Size
A1

Filename
200171.vwx

© Copyright Do not scale this drawing

Rev Date By Ap Note

Drawing Title
Proposed Elevation C

Project Number
200171-1502

Drawing Number
P1

Date
25/03/20

Drawn
DG

Checked
MM

Status
PLANNING

Check all dimensions and levels on site

Only to be used on the site for which designed. The electronic transmission of design information contained in this drawing is carried out entirely at the User's risk and Kendall Kingscott Ltd. will have no liability for any errors or inaccuracies arising therefrom. The production of amended or updated information from the said design information by the User is entirely the responsibility of the User and Kendall Kingscott Ltd. shall have no responsibility in respect thereof whatsoever.