



EXISTING

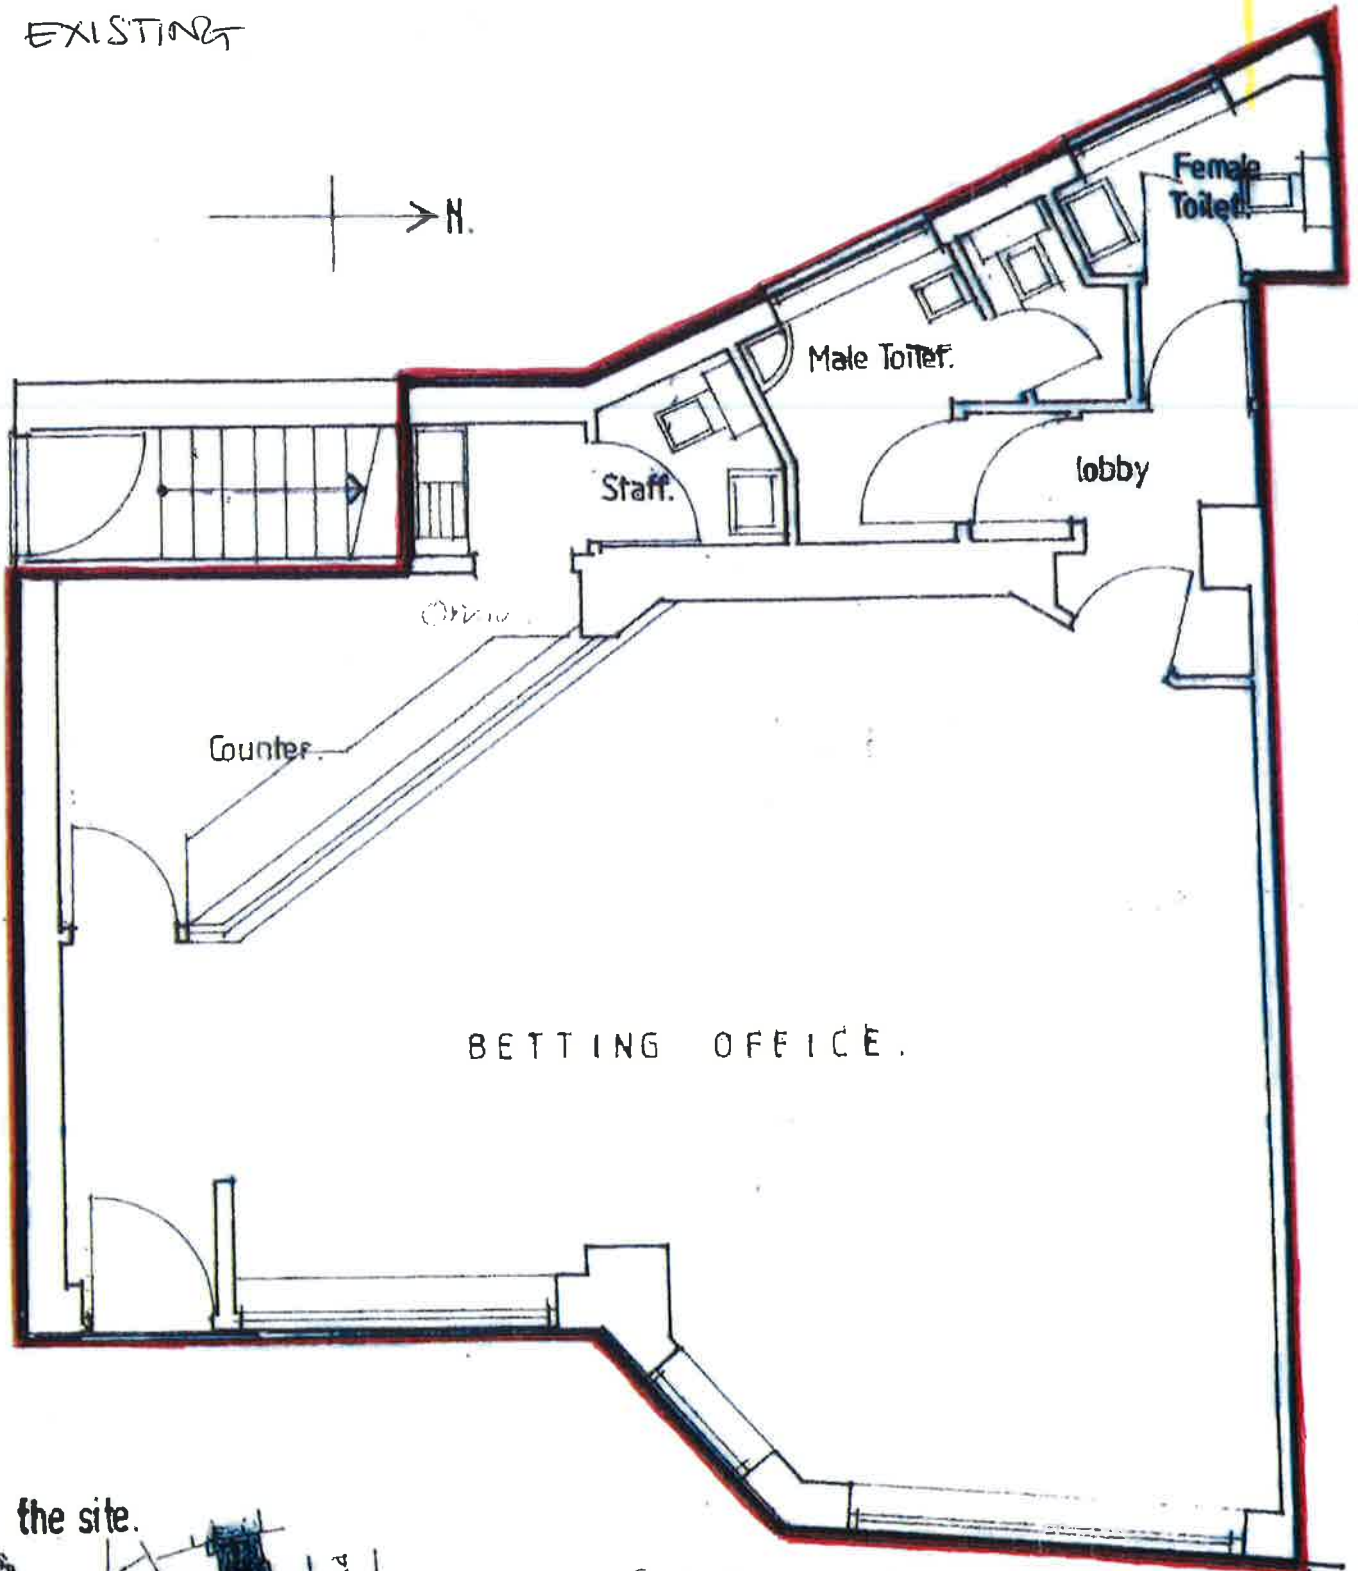

BETTING OFFICE.

CASTLEHAVEN ROAD

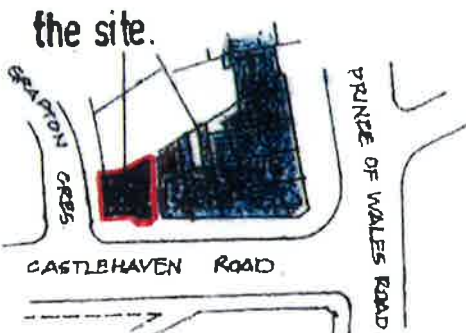

Location Plan
(scale 1-1250)



119 CASTLEHAVEN ROAD, LONDON, NW1
Ground Floor Plan.

scale : 1-50.
date : Jan 06.



PLAN

PLAN N° 012006

Philip S. Spalding DipArch.
Architect,
4 Thimsgate Crescent,
Angleford, Norwich NR4 6UZ.
Pr/Fx. 01603 503446.