



PROPOSED

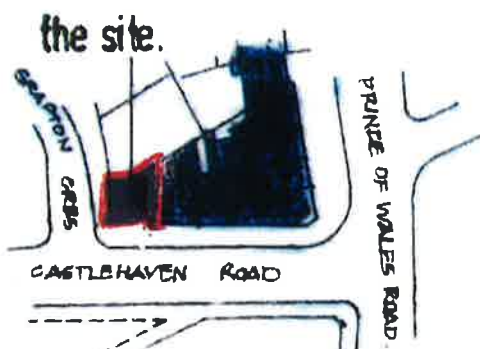

Location Plan  
scale 1-1250

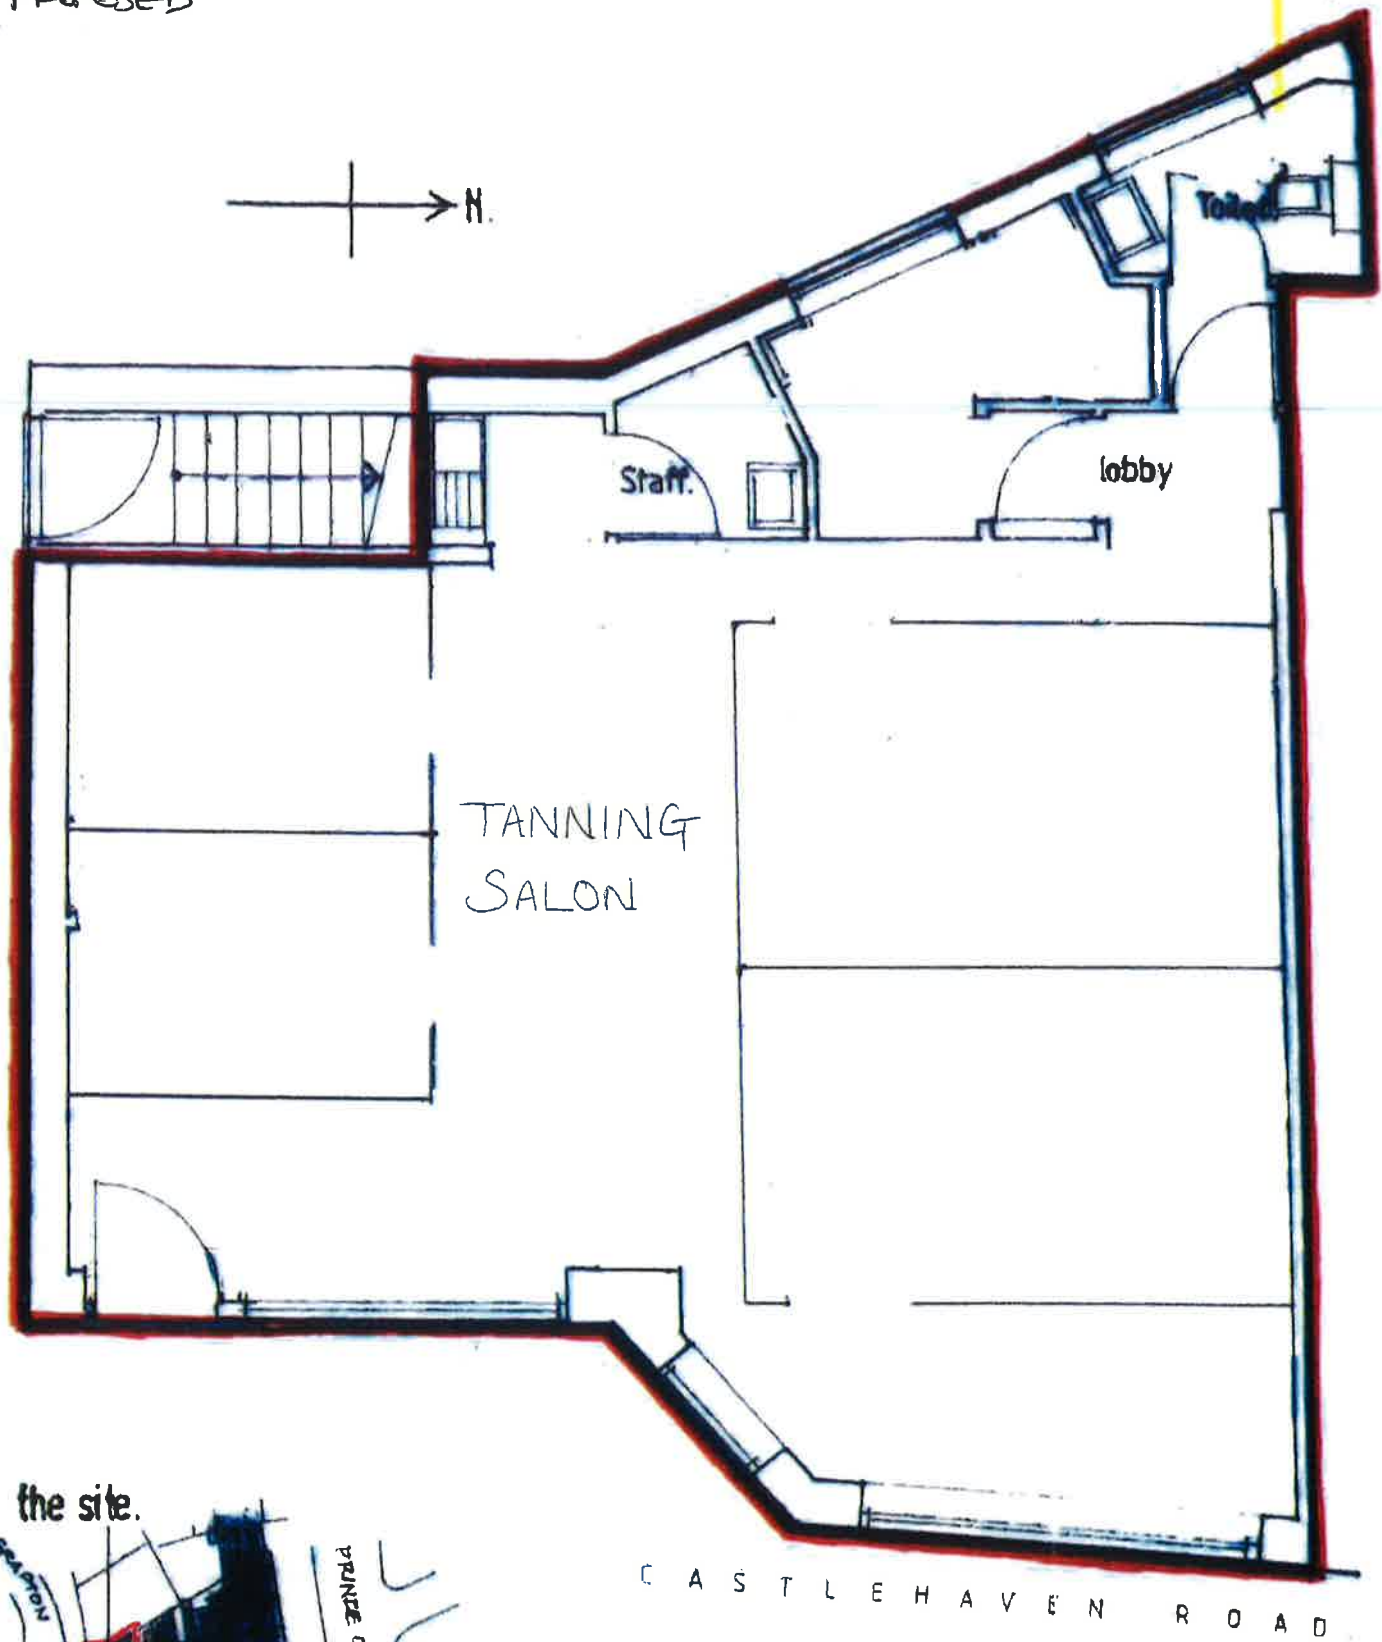

119 CASTLEHAVEN ROAD, LONDON, NW1  
Ground Floor Plan.

scale : 1-50.  
date : JAN 2020

PLAN Nº 012020