

CONSTRUCTION


General Notes -

1. No dimensions to be scaled from this drawing
2. Any discrepancies found between this drawing and other documents should be referred immediately to the consultants
3. This drawing should be removed from currency immediately a revised version is issued
4. This drawing is copyright.
5. All dimensions in mm's.
6. Dimensions with * to be checked on site by contractor and also checked with tiles setting-out where necessary
7. Reference (ref) dimension to be checked on site by Contractor. Any discrepancies to be discussed prior to stage works commencing.



STAIRCASE
FORMED FORM SIMPLE GALVANIZED STEEL STRINGERS
WITH HEEL GRATE TREADS HELD IN INVERTED ANGLES
LEFT SIDE BALUSTRADE ONLY

BALUSTRADE FORMED FROM STEEL FLATS
AND TENSION WIRE GUARDING @ 100MM SPACING
(STAINLESS STEEL)

RIGHT SIDE BALUSTRADE FORMED FORM GALV. FLAT
CONNECTED TO ADJACENT WALL

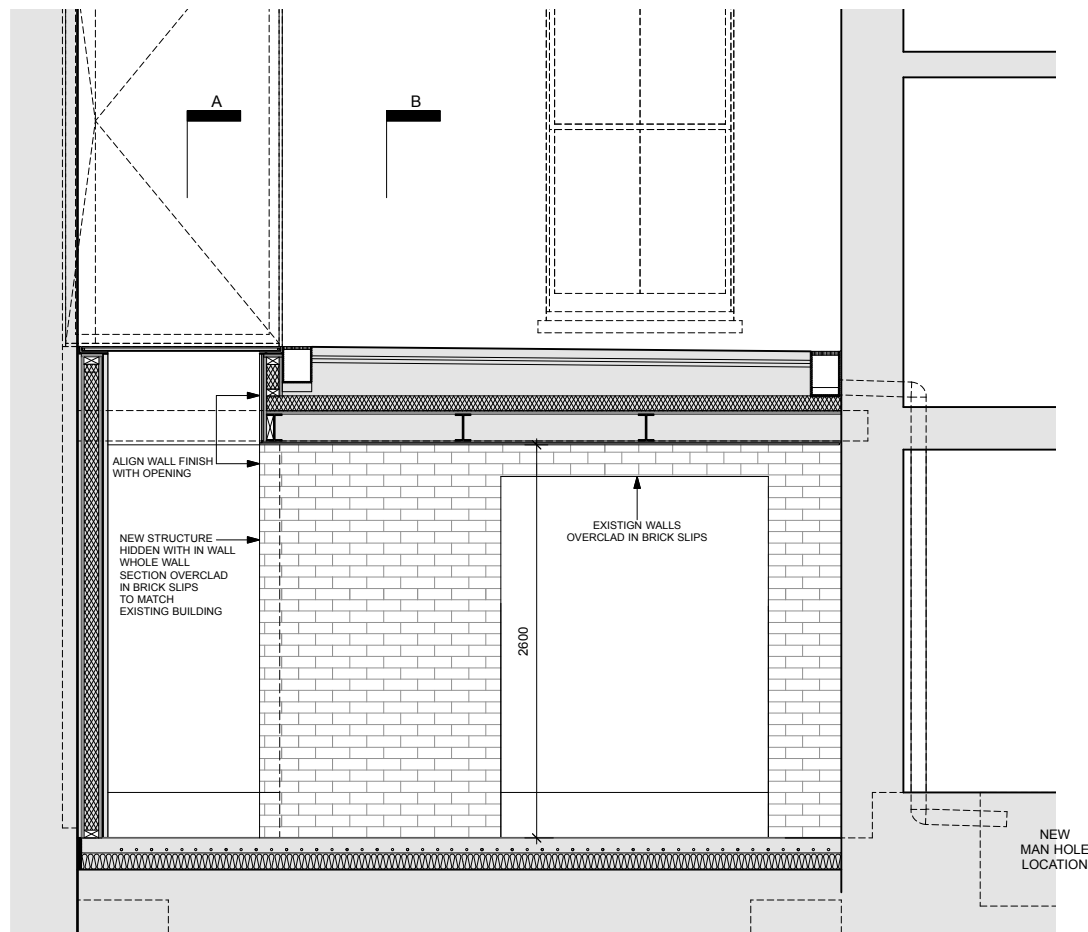

SECTION C

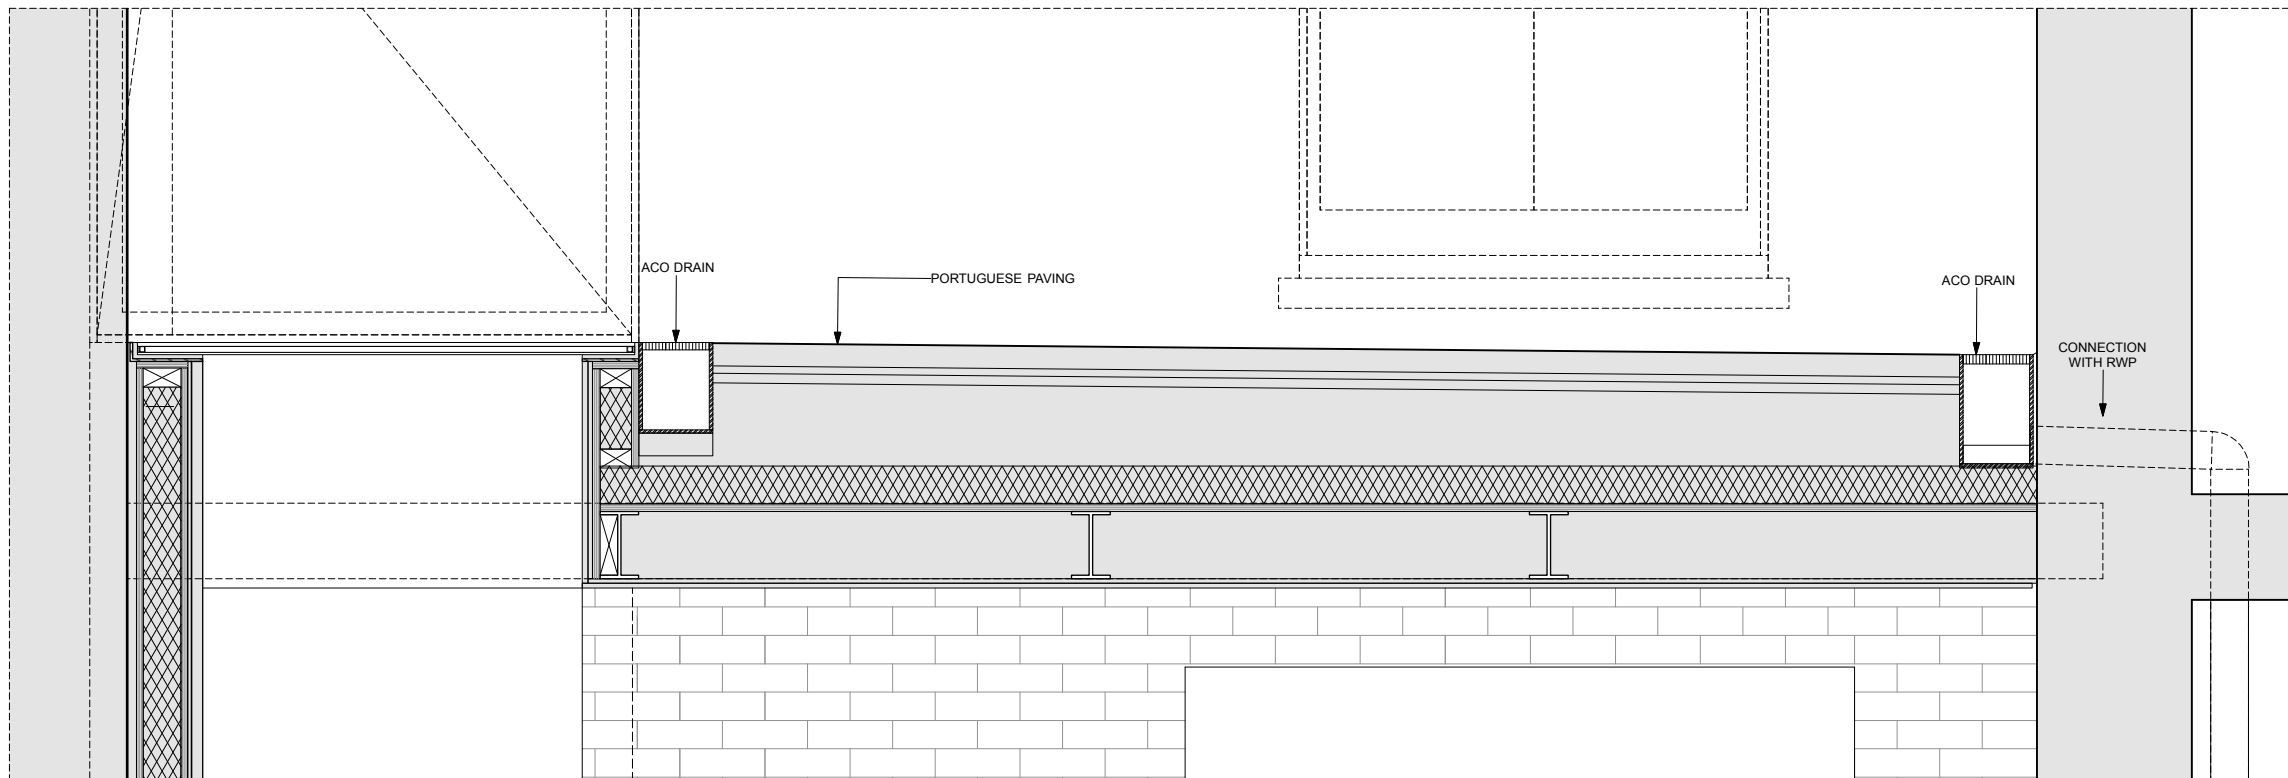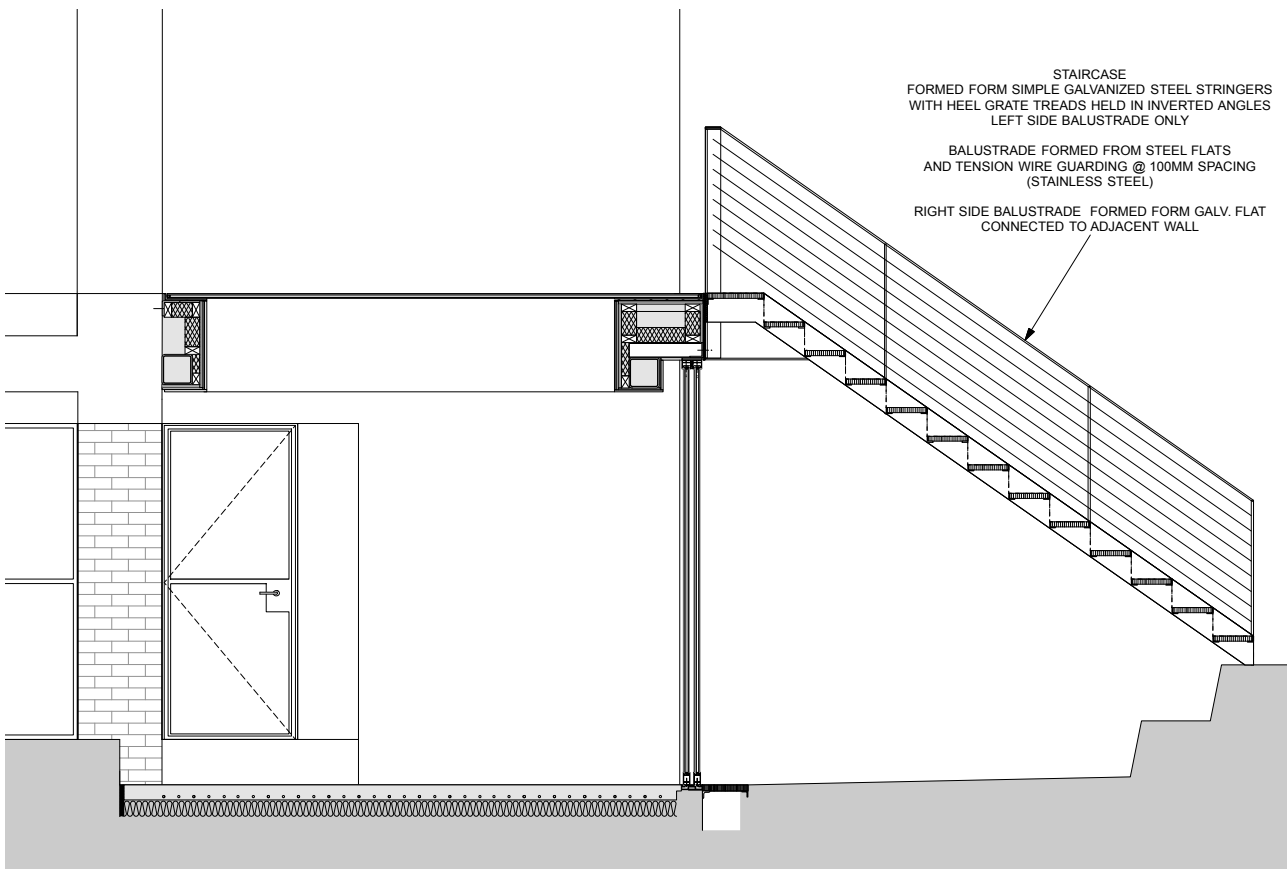

C2	CONSTRUCTION issue	09 / 04 / 20	GM
C1	CONSTRUCTION issue	25 / 3 / 20	GM
T1	TENDER	10 / 19	GM
P1	PLANNING issue	05 / 19	GM
REV	DESCRIPTION	DATE	NAME

Powell Tuck Associates
Architecture 6 Stamford Brook Road, London, W6 0XH
Design Phone +44 (0)20 8749 7700
Fax +44 (0)20 8749 8737

pt
a

PROJECT TITLE

20 CHALCOT SQUARE
LONDON
NW1 8YA

DRAWN	GM	CHECKED	AS
DATE	12.10.18	SCALE	1:50 + 1:10 @ A3

DRAWING TITLE

EXTENSION
SECTIONS

JOB NO.	DRAWING NO.	REV.
2562	03 - 03	C2