





PROPOSED FRONT ELEVATION




PROPOSED REAR ELEVATION

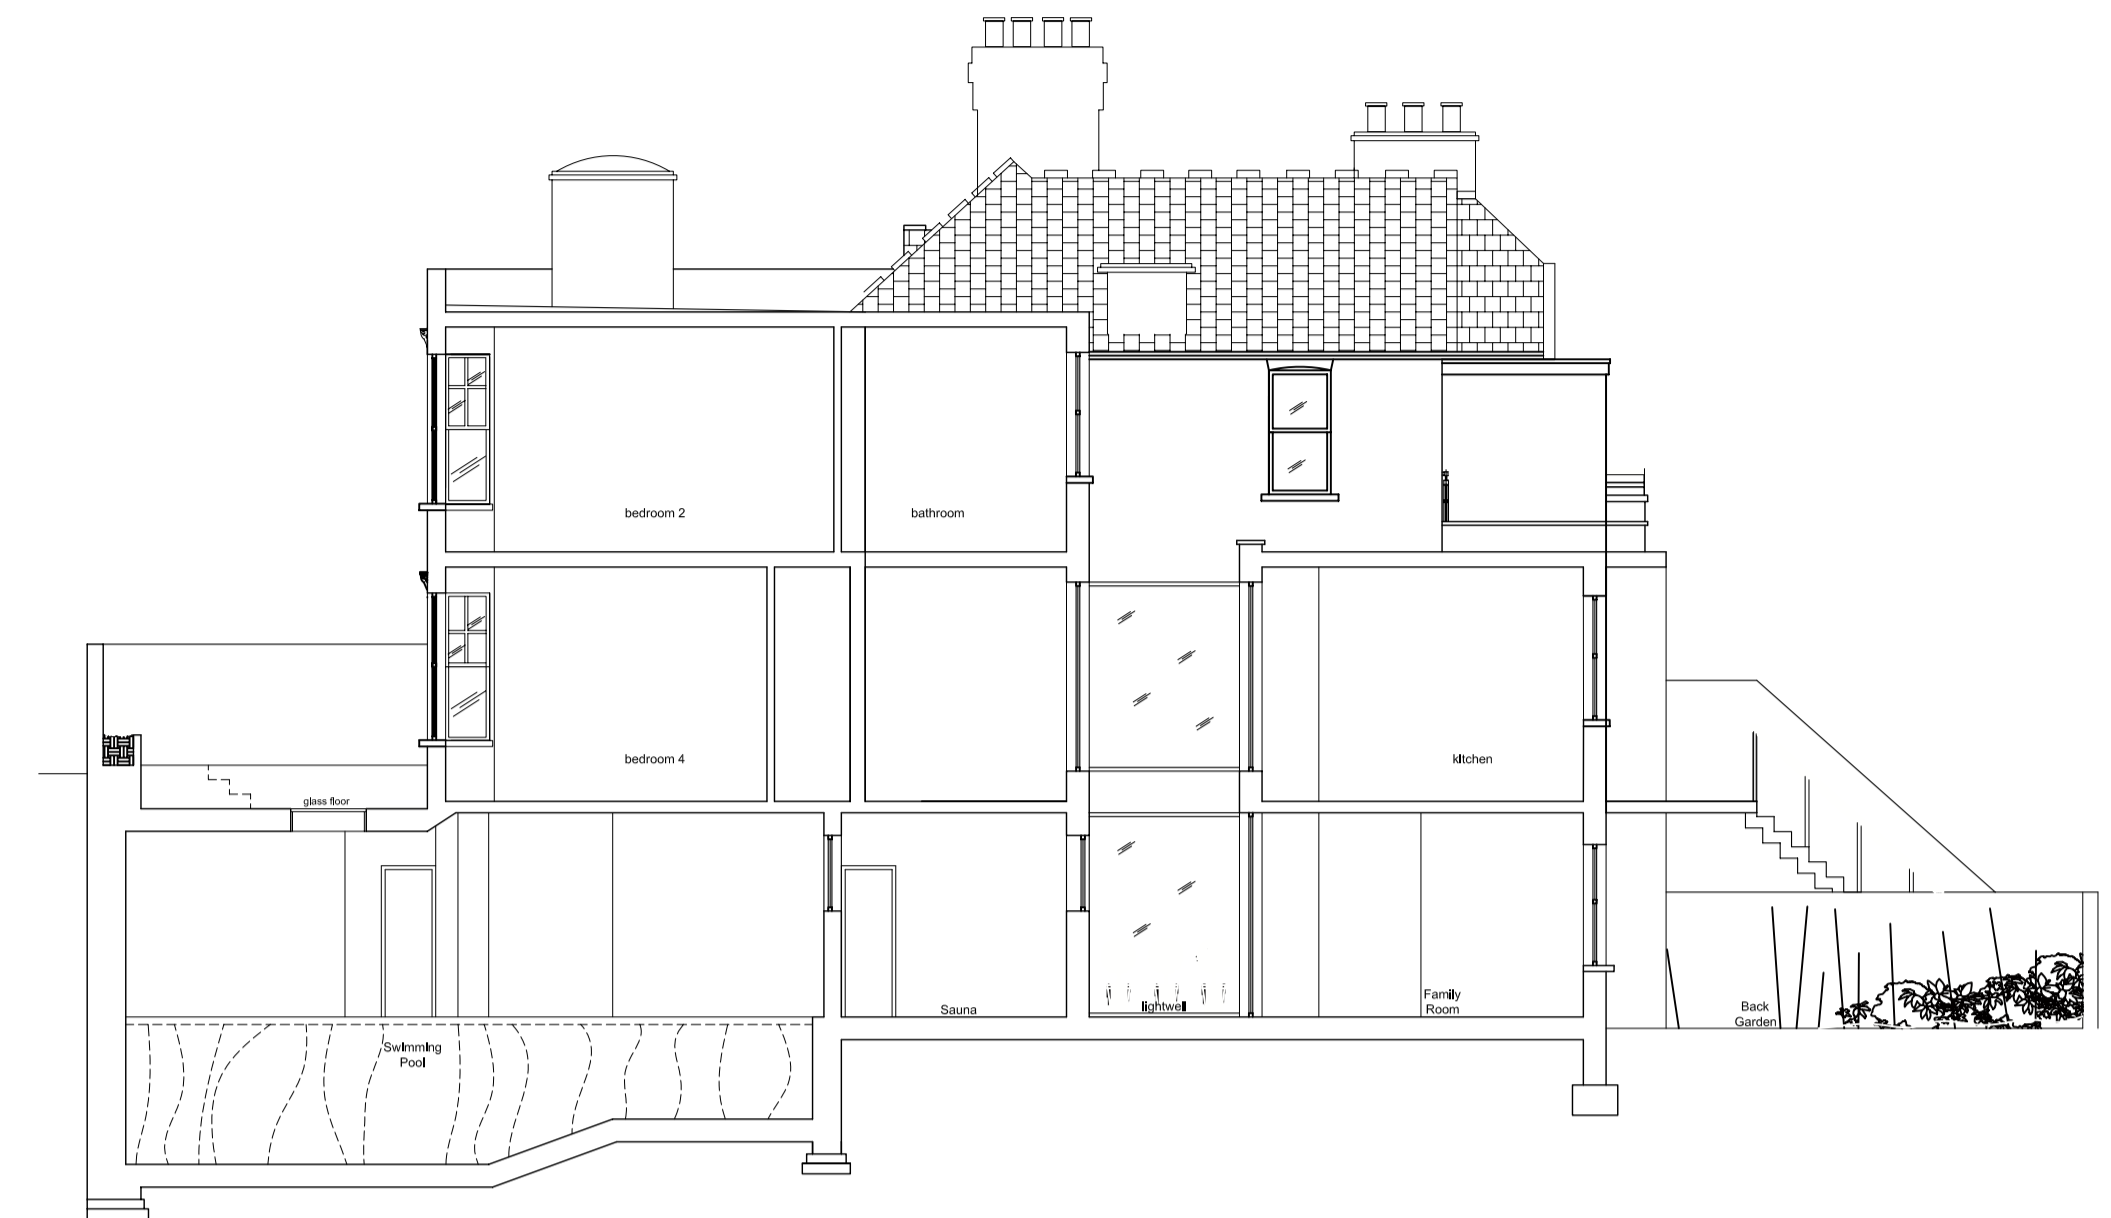


PROPOSED CROSS SECTION A-A

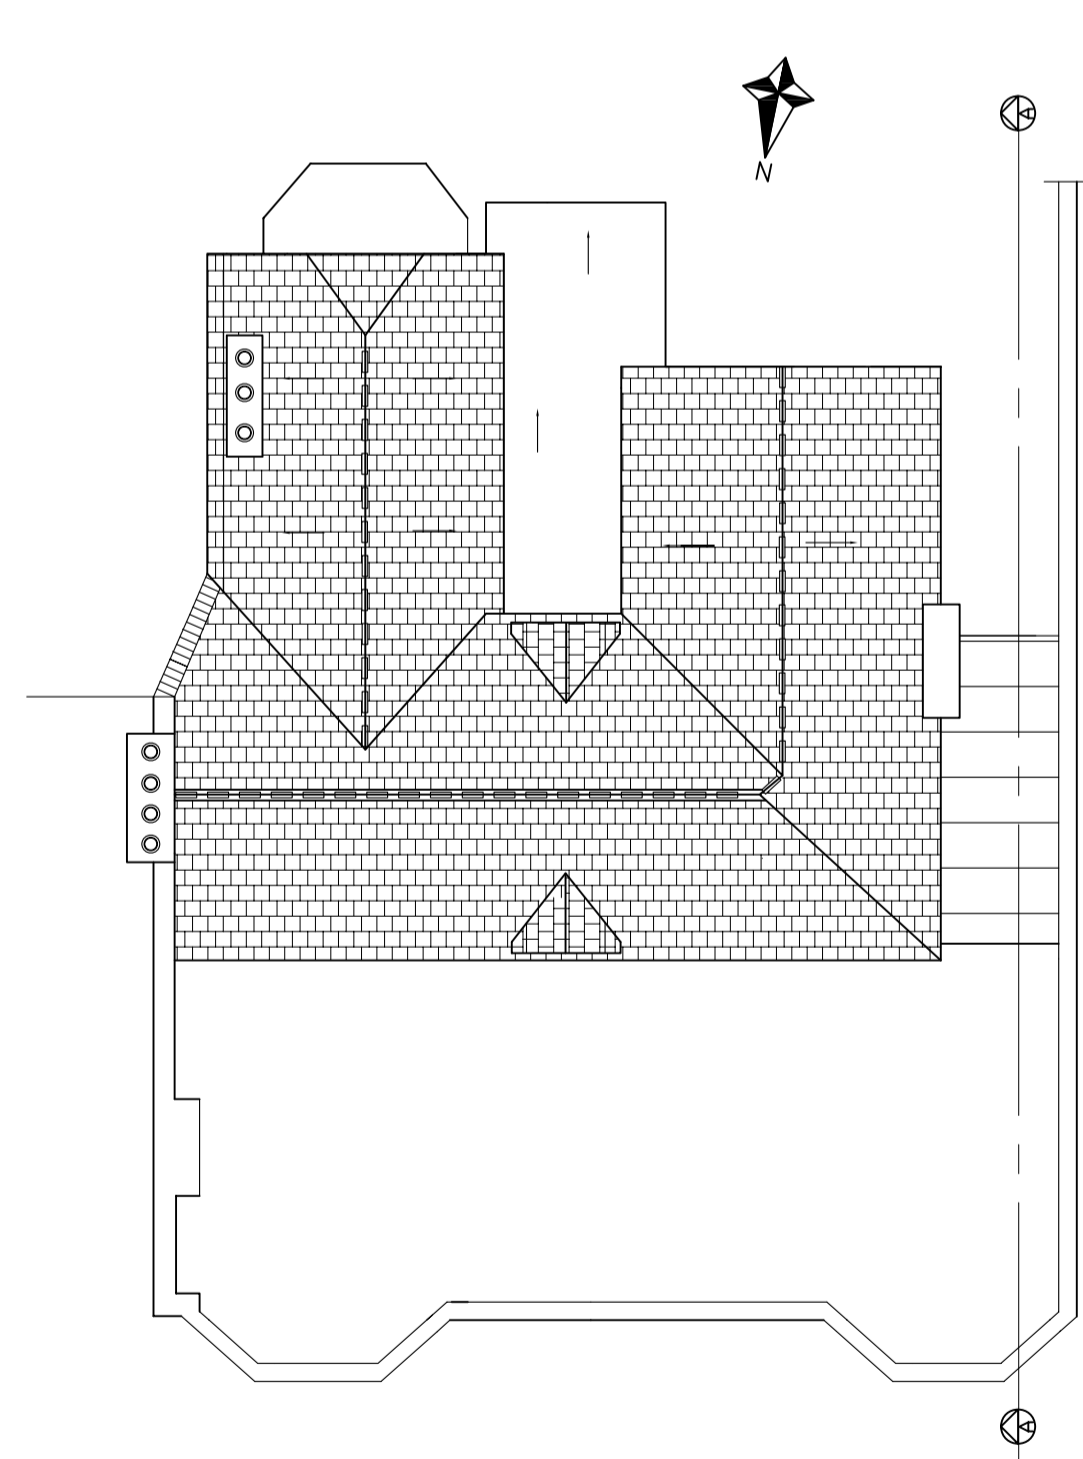


PROPOSED ROOF LAYOUT

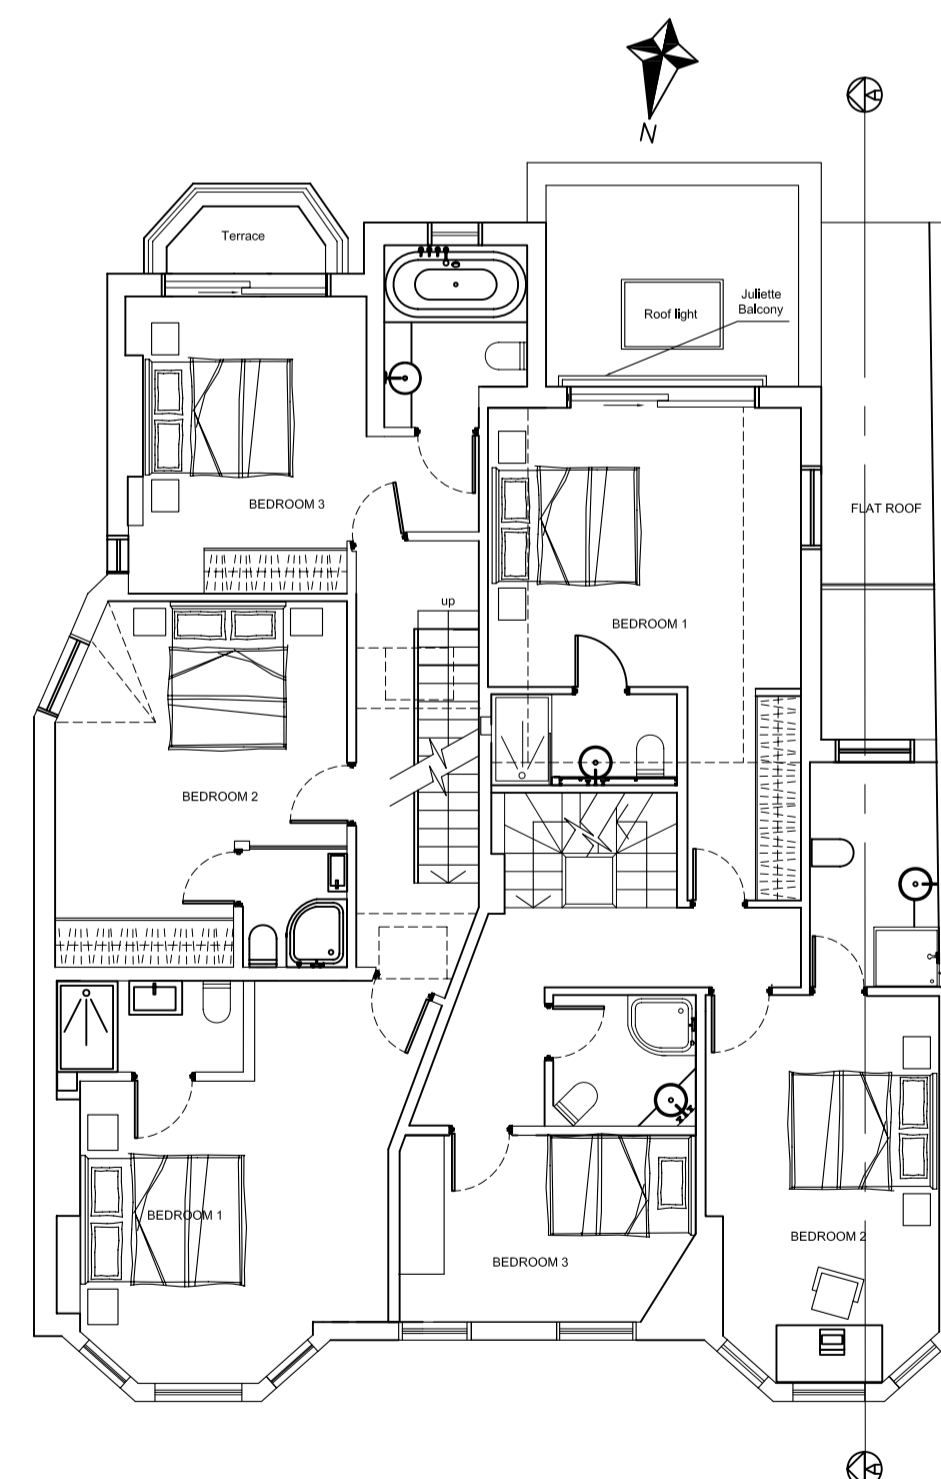

TWO HOUSES
PROPOSED FIRST FLOOR

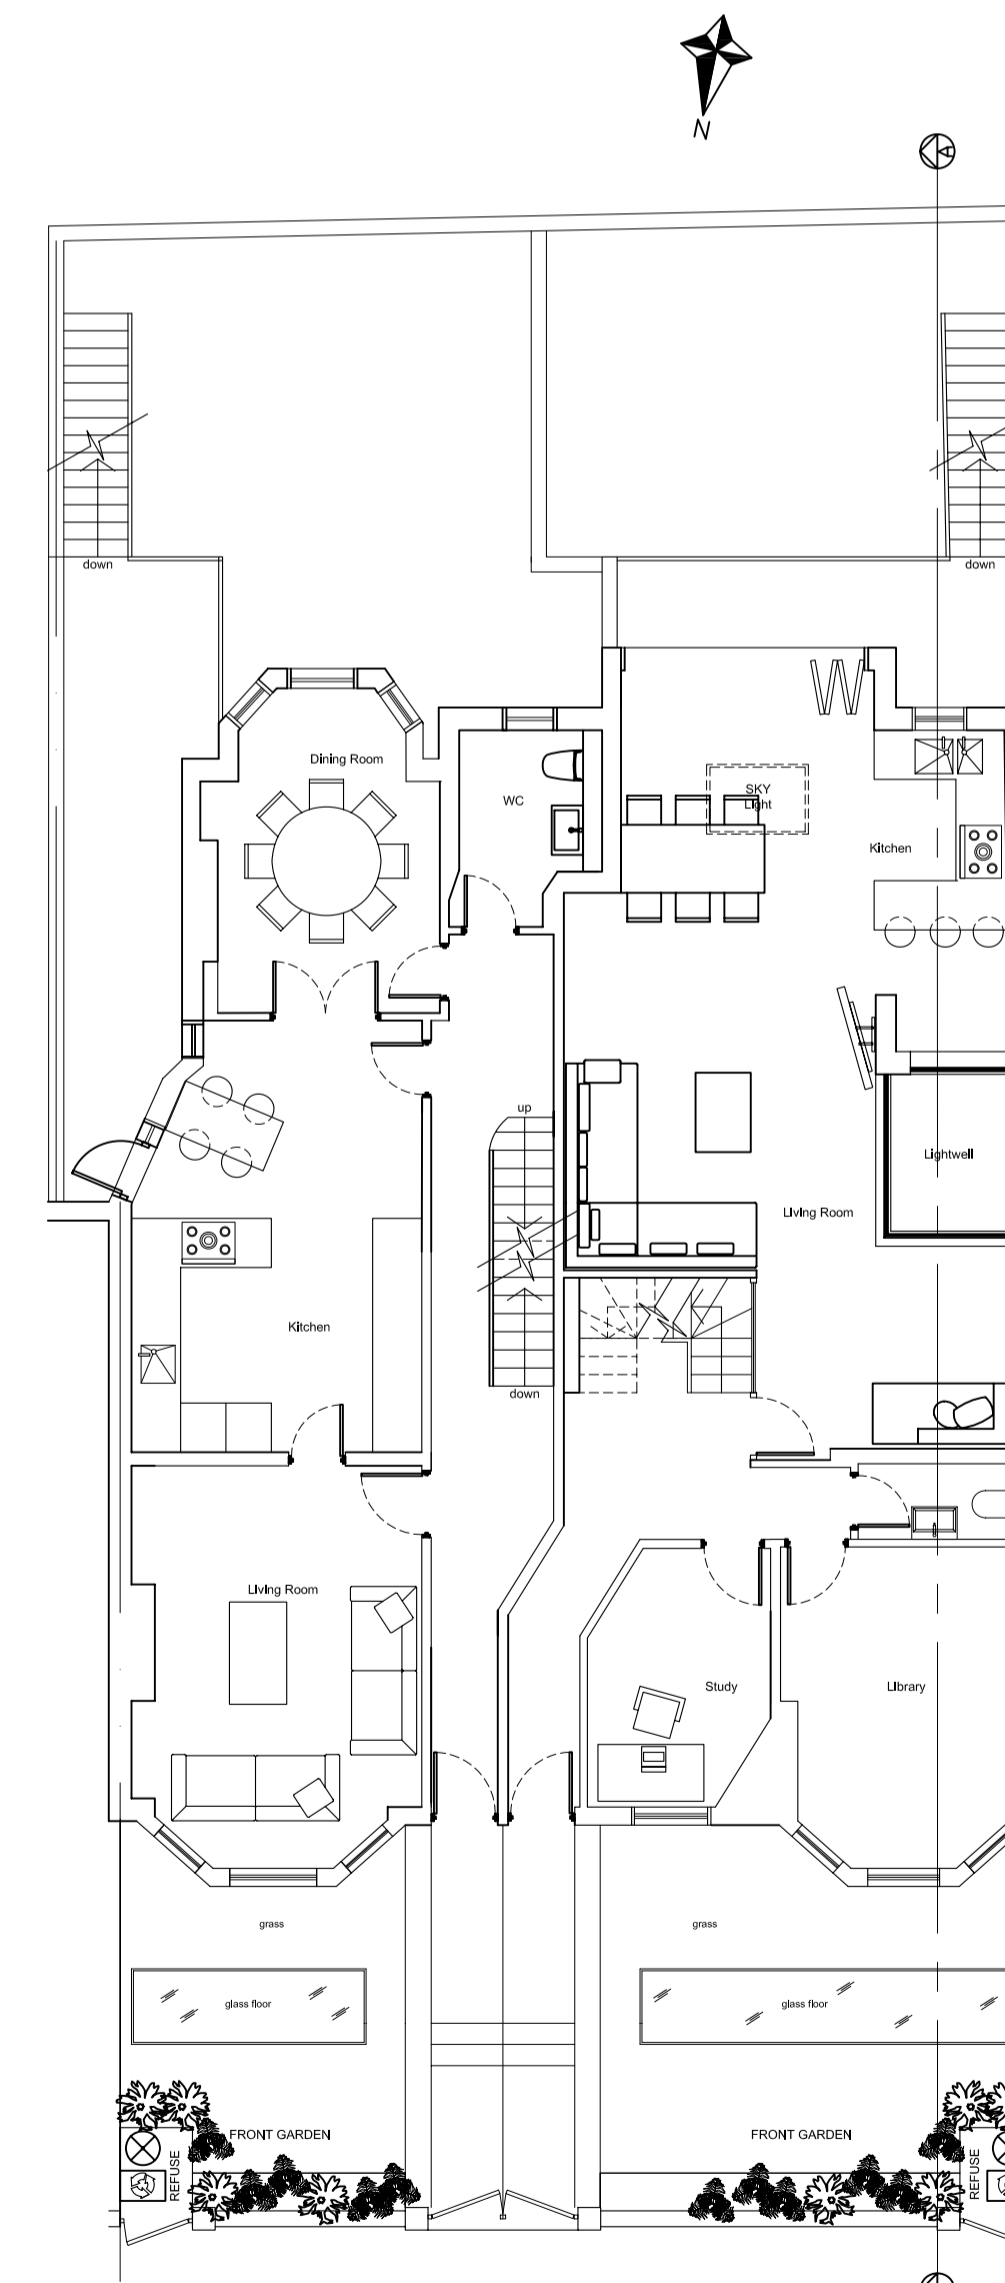

TWO HOUSES
PROPOSED GROUND FLOOR

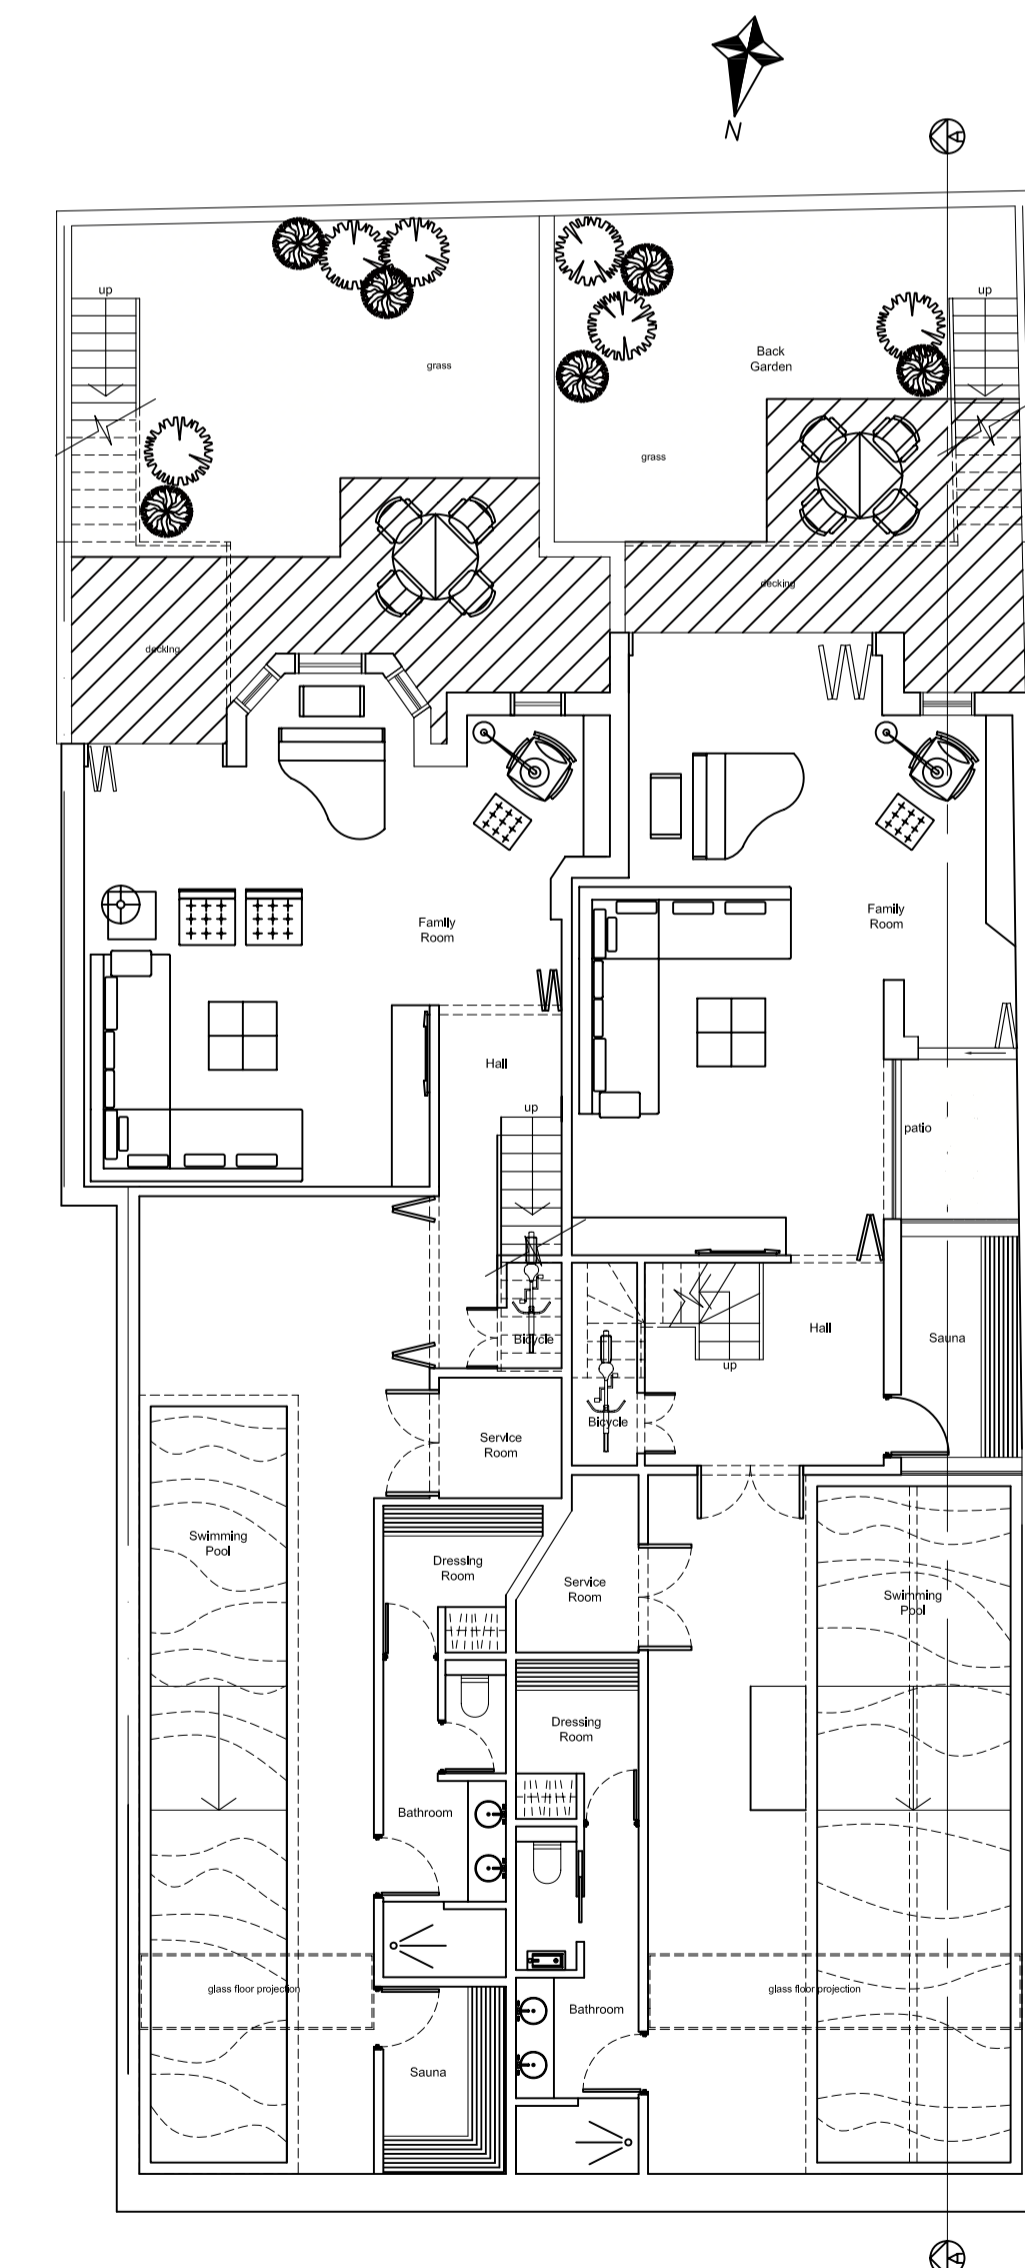

TWO HOUSES
PROPOSED BASEMENT