




TWO HOUSES
ROOF PLAN

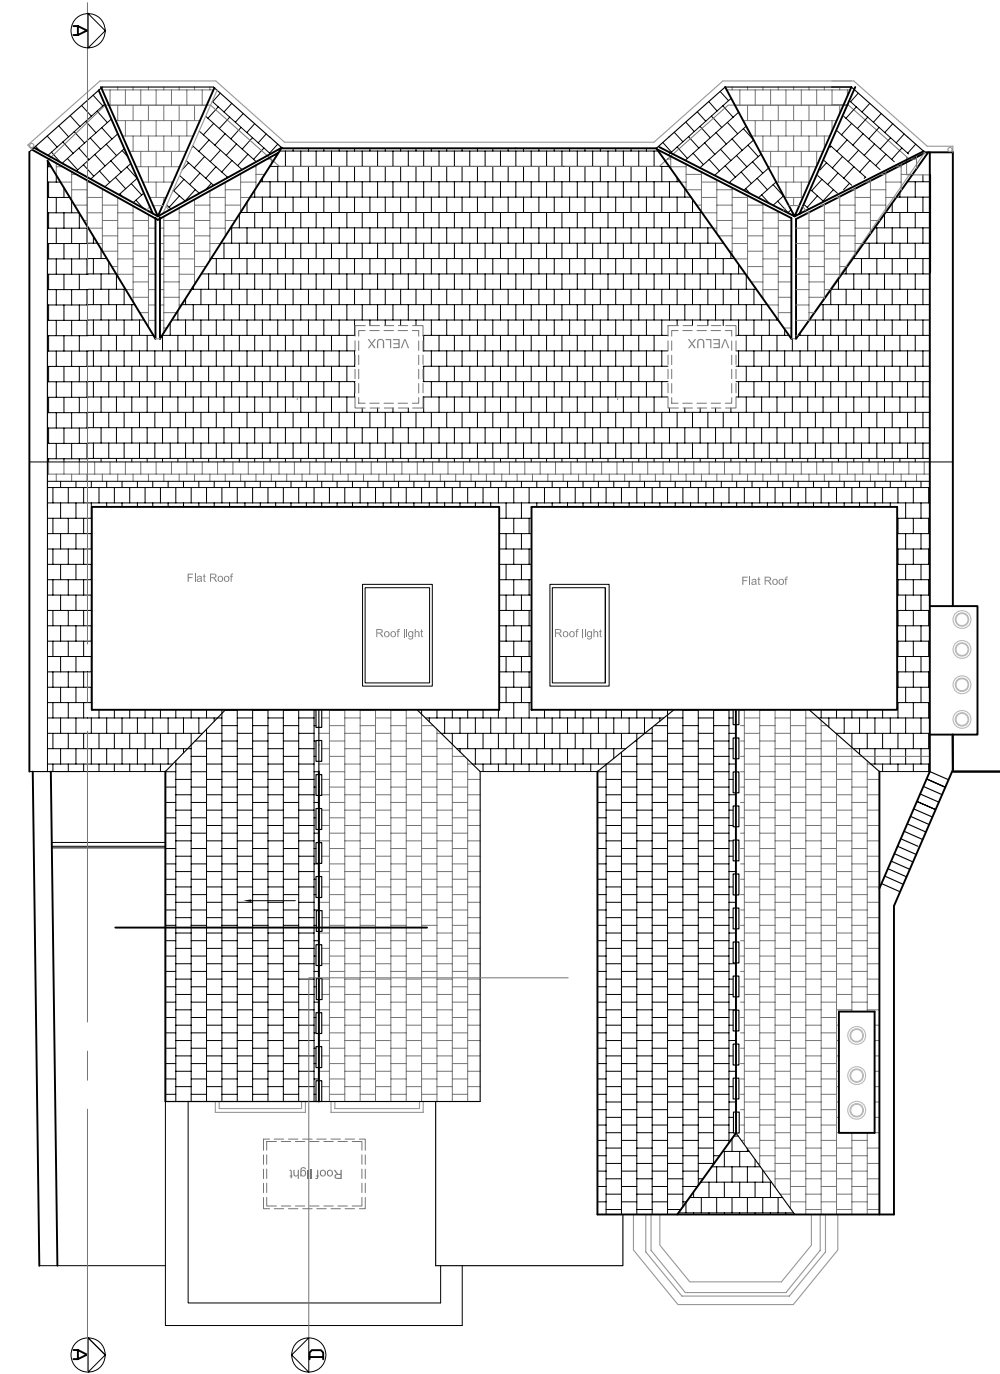


TWO HOUSES
PROPOSED SECOND FLOOR

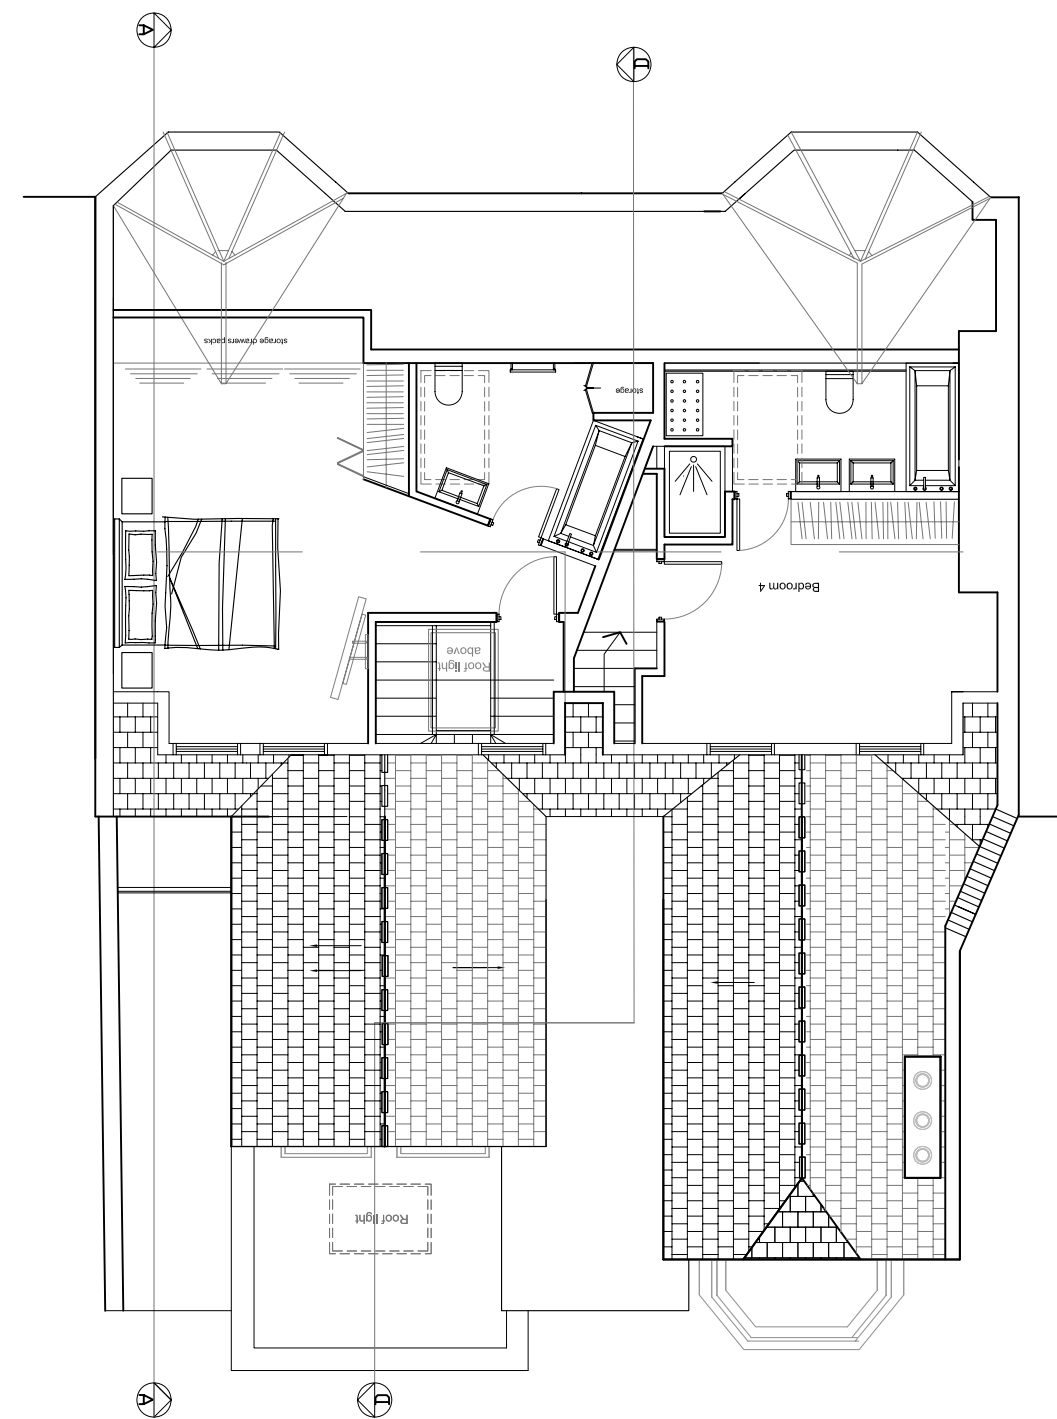


TWO HOUSES
PROPOSED FIRST FLOOR

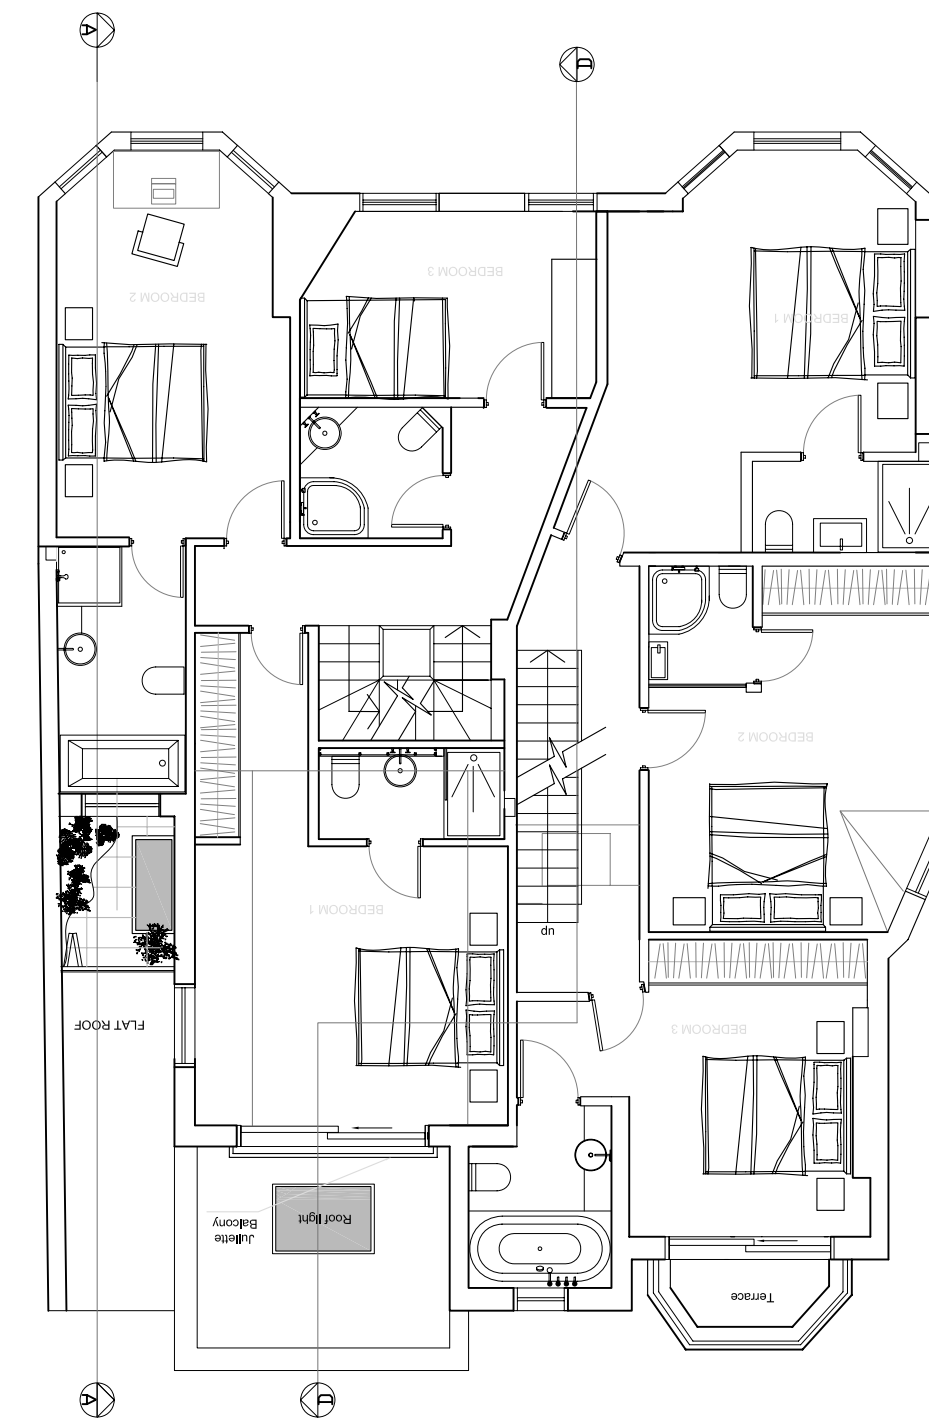


TWO HOUSES
PROPOSED GROUND FLOOR

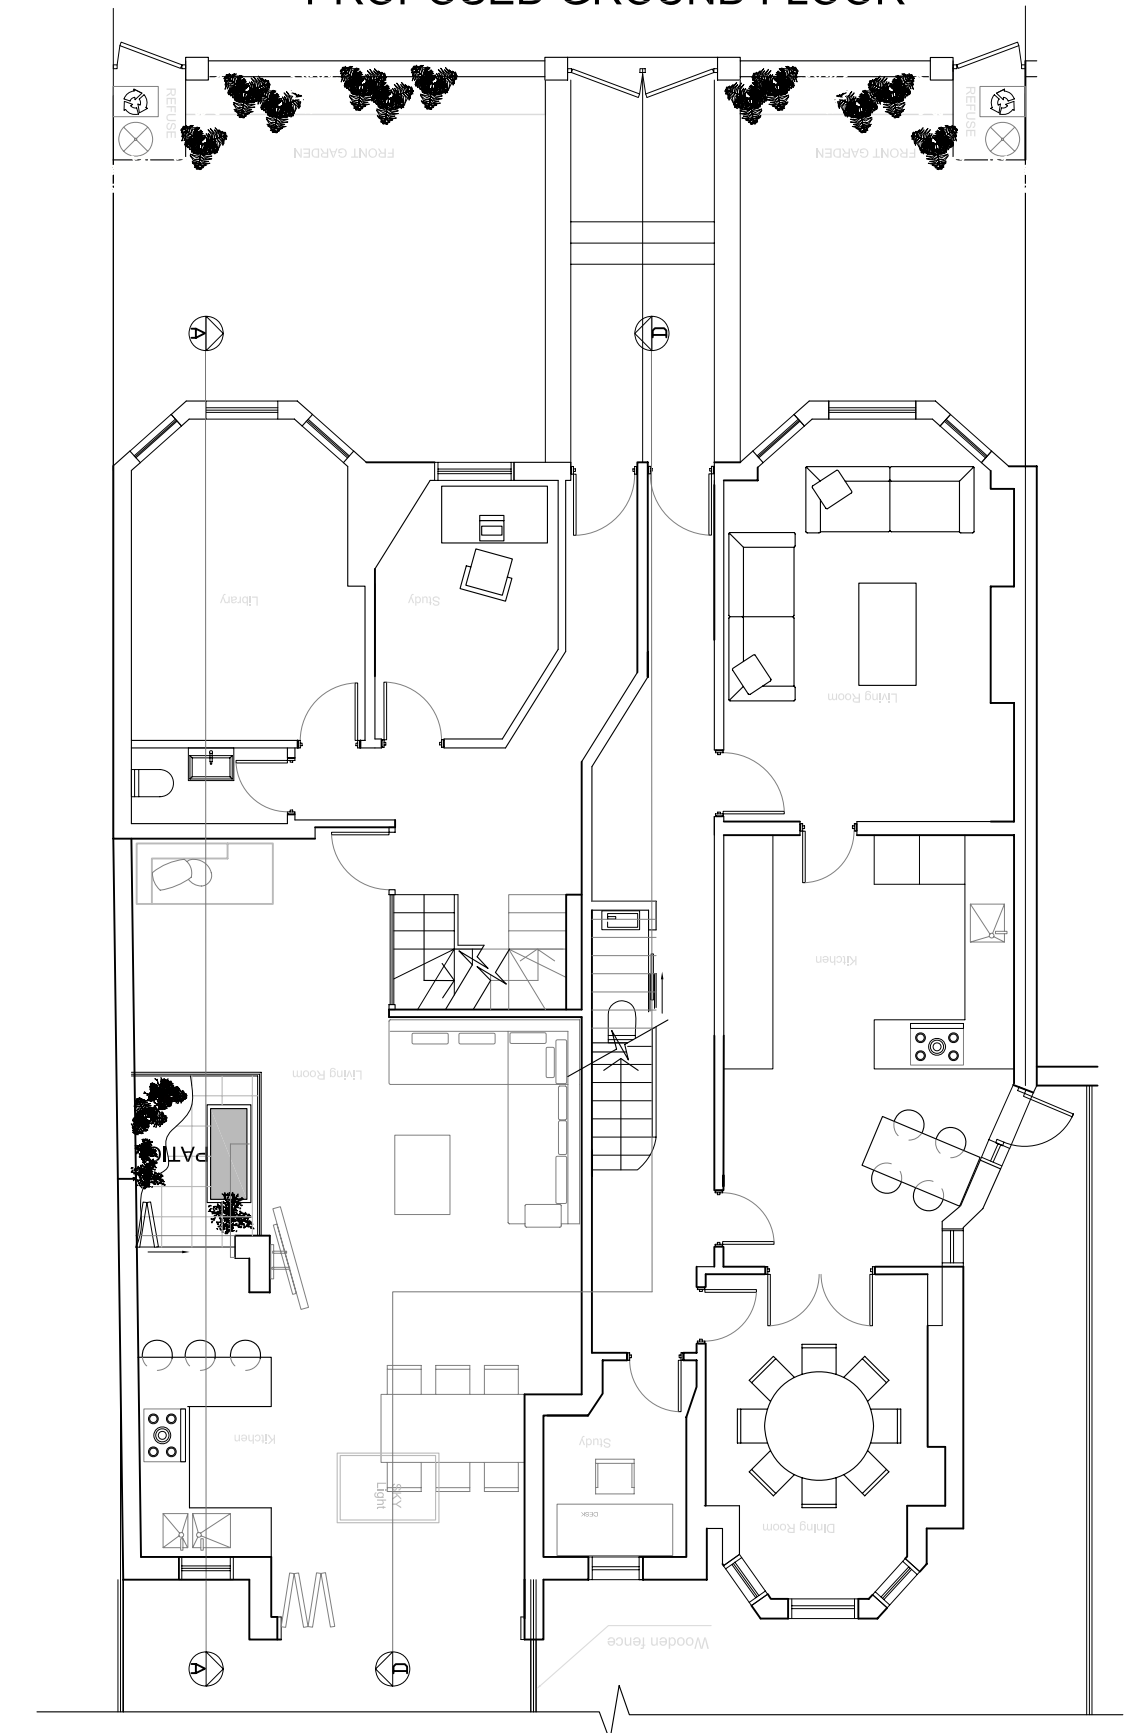

FRONT FENCE 1:50

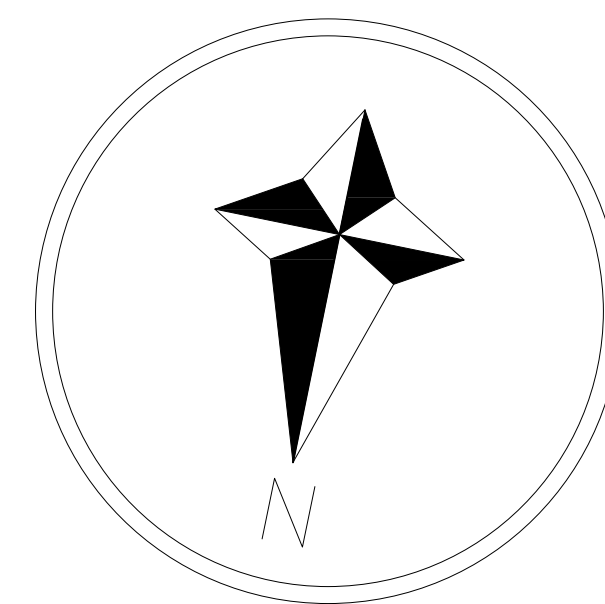

PROPOSED CROSS SECTION D-D

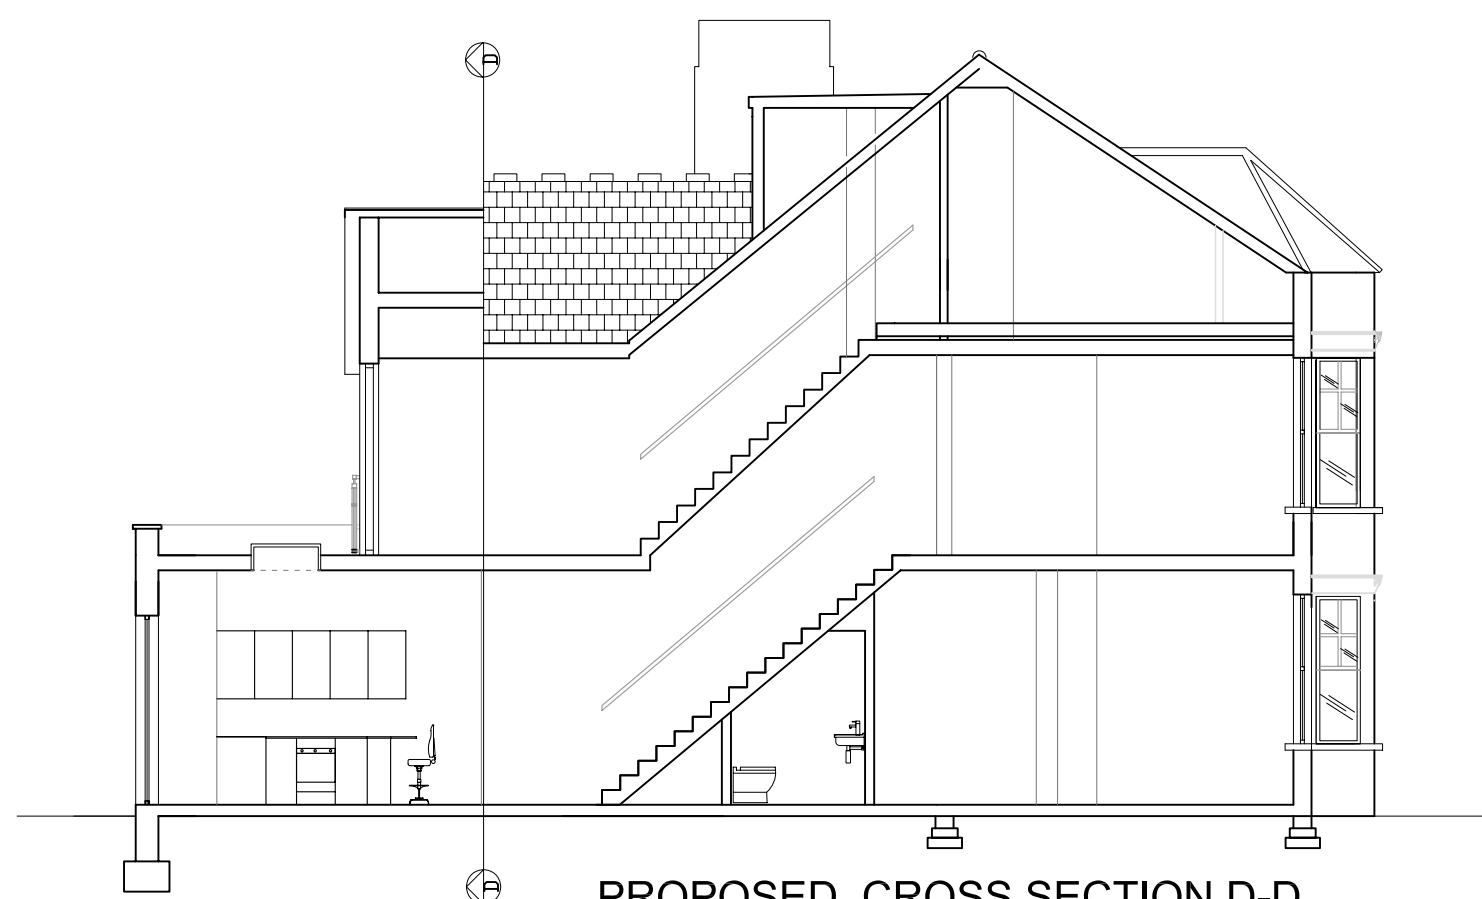

PROPOSED REAR ELEVATION



PROPOSED FRONT ELEVATION

