





© This drawing is protected by the Copyright Designs and Patent Act 1988 and must not be reproduced in any form, in part or in whole, without the consent of Crawford & Gray Architects.  
 All levels, setting out and dimensions must be checked on site by the contractor and any apparent discrepancies reported to the Architect before work is put in hand.  
 This drawing is not to be scaled. It must be read in conjunction with the relevant specification clauses.

Rev:	Revision note:	Date:	Initial:	Checked:

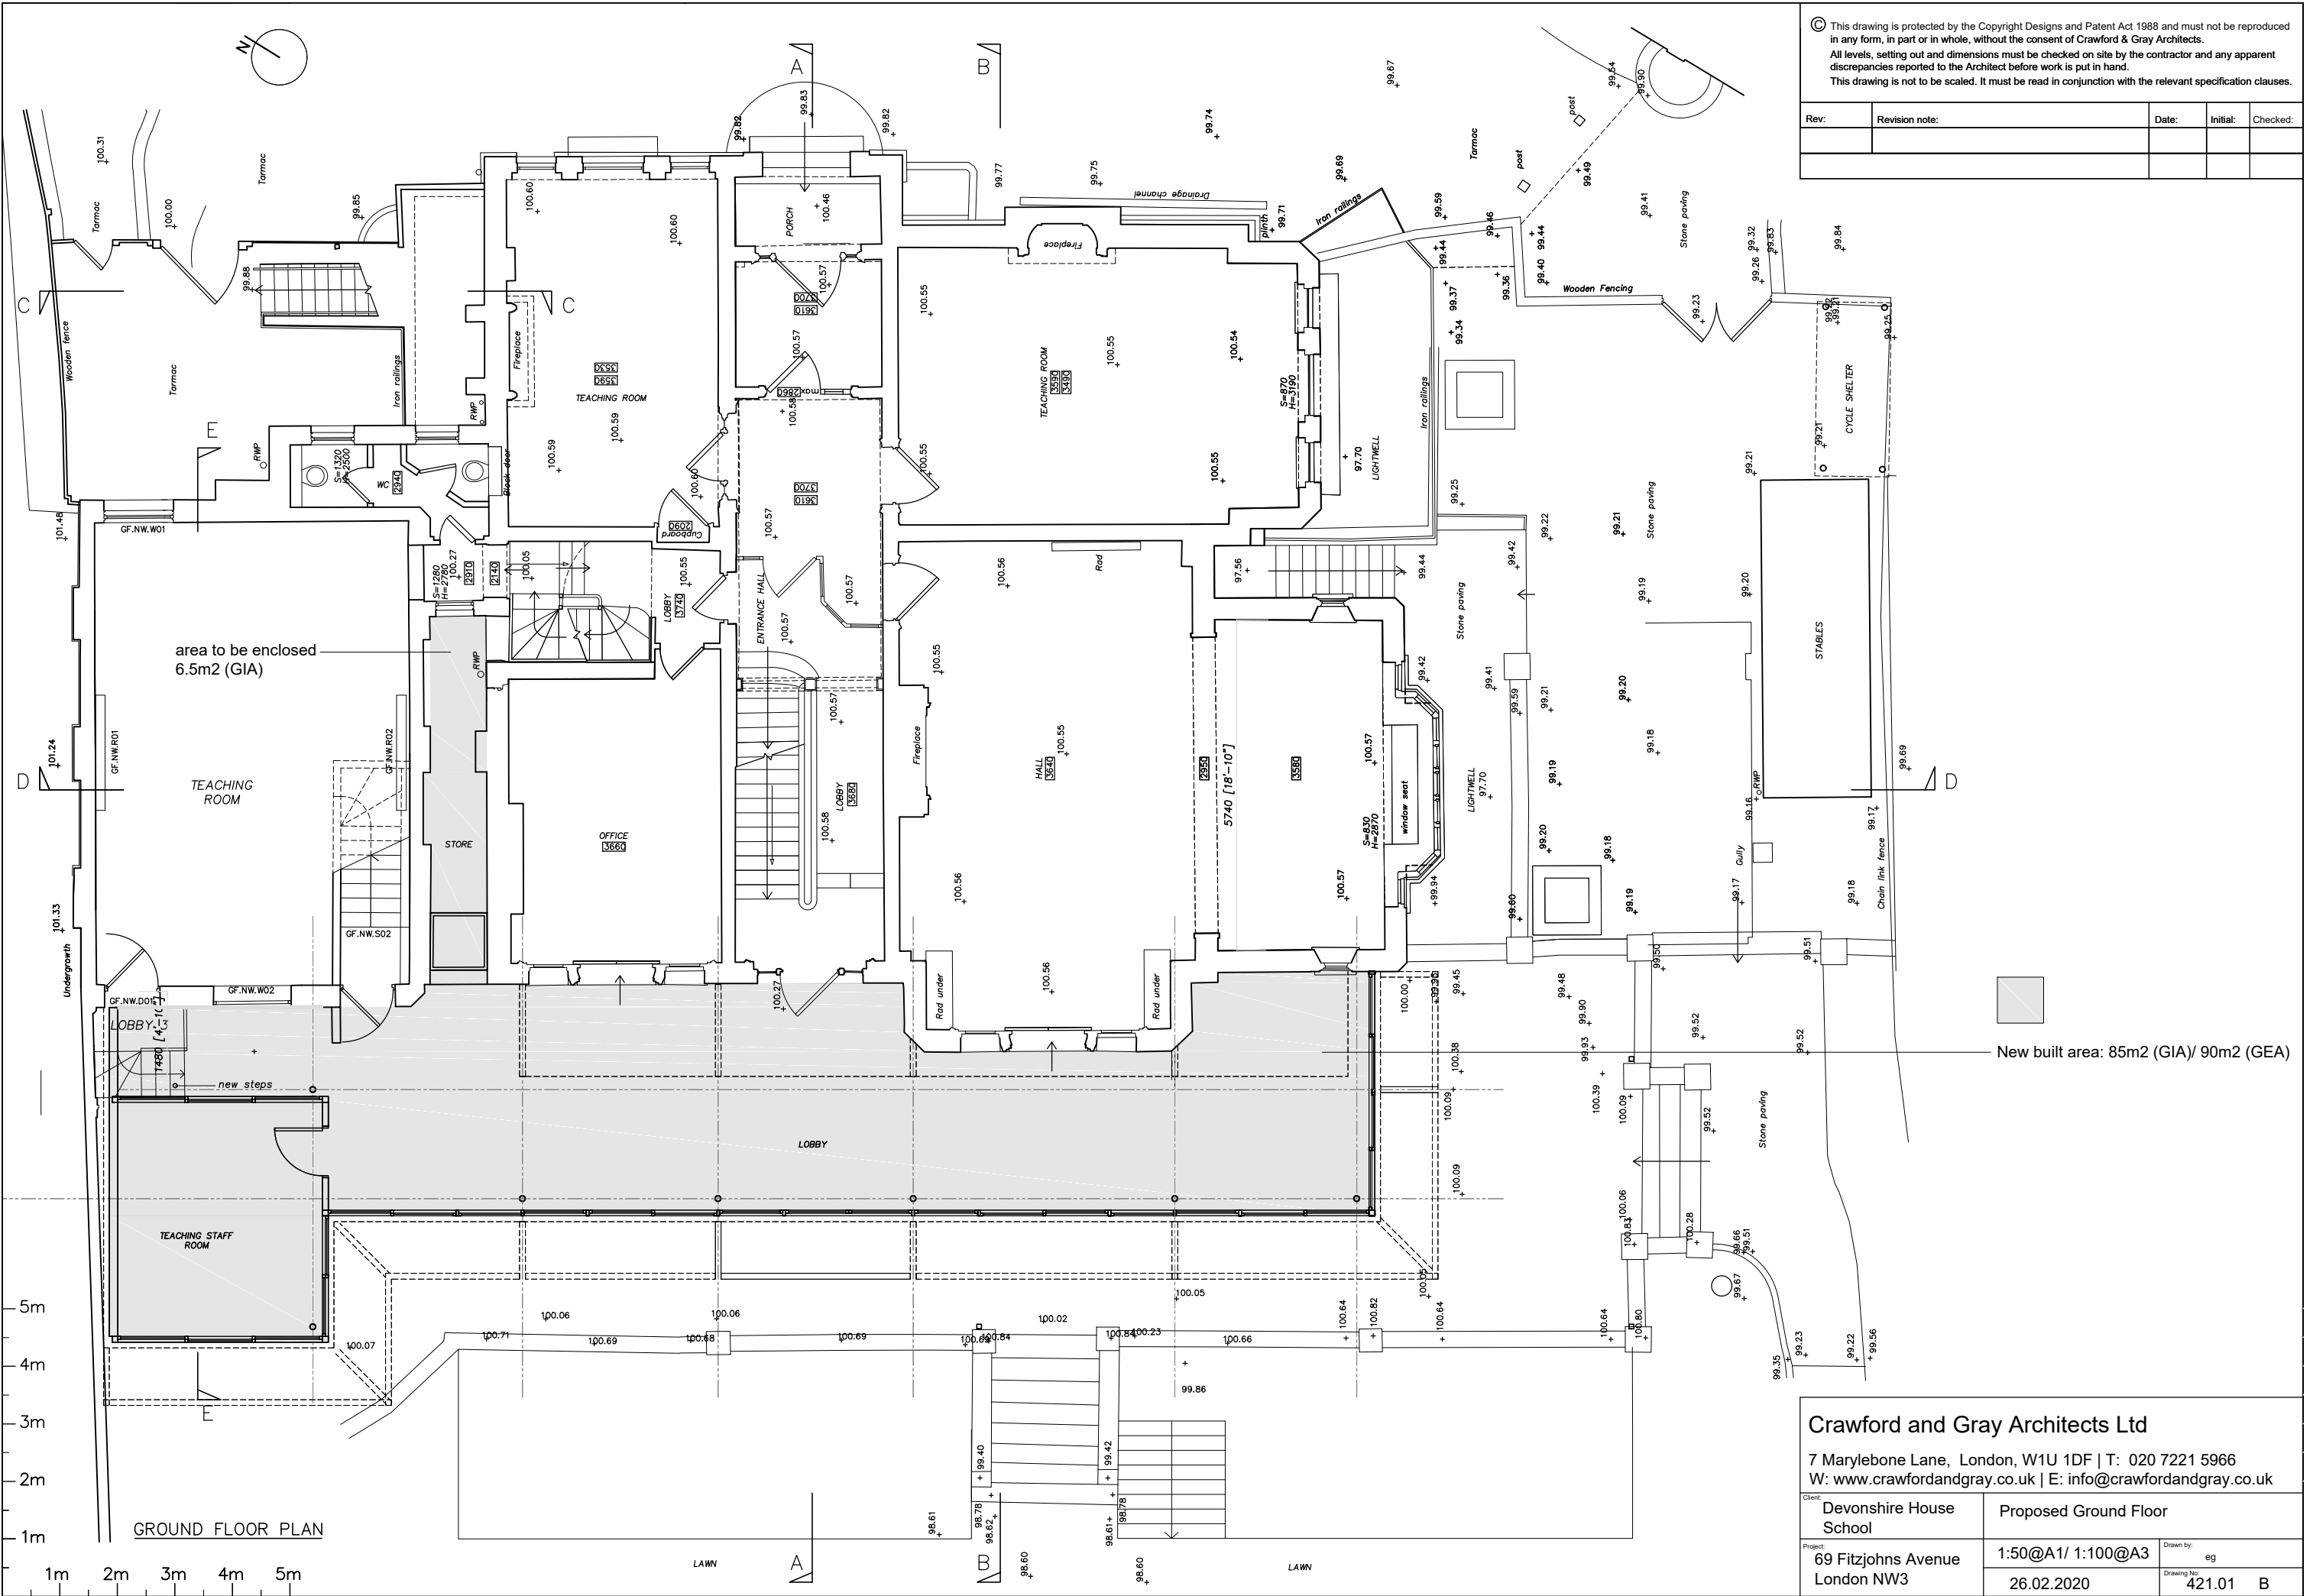

**Crawford and Gray Architects Ltd**  
 7 Marylebone Lane, London, W1U 1DF | T: 020 7221 5966  
 W: www.crawfordandgray.co.uk | E: info@crawfordandgray.co.uk

Client: Devonshire House School	Proposed Ground Floor
Project: 69 Fitzjohns Avenue London NW3	1:50@A1/ 1:100@A3 26.02.2020
Drawn by: eg	Drawing No: 421.01 B

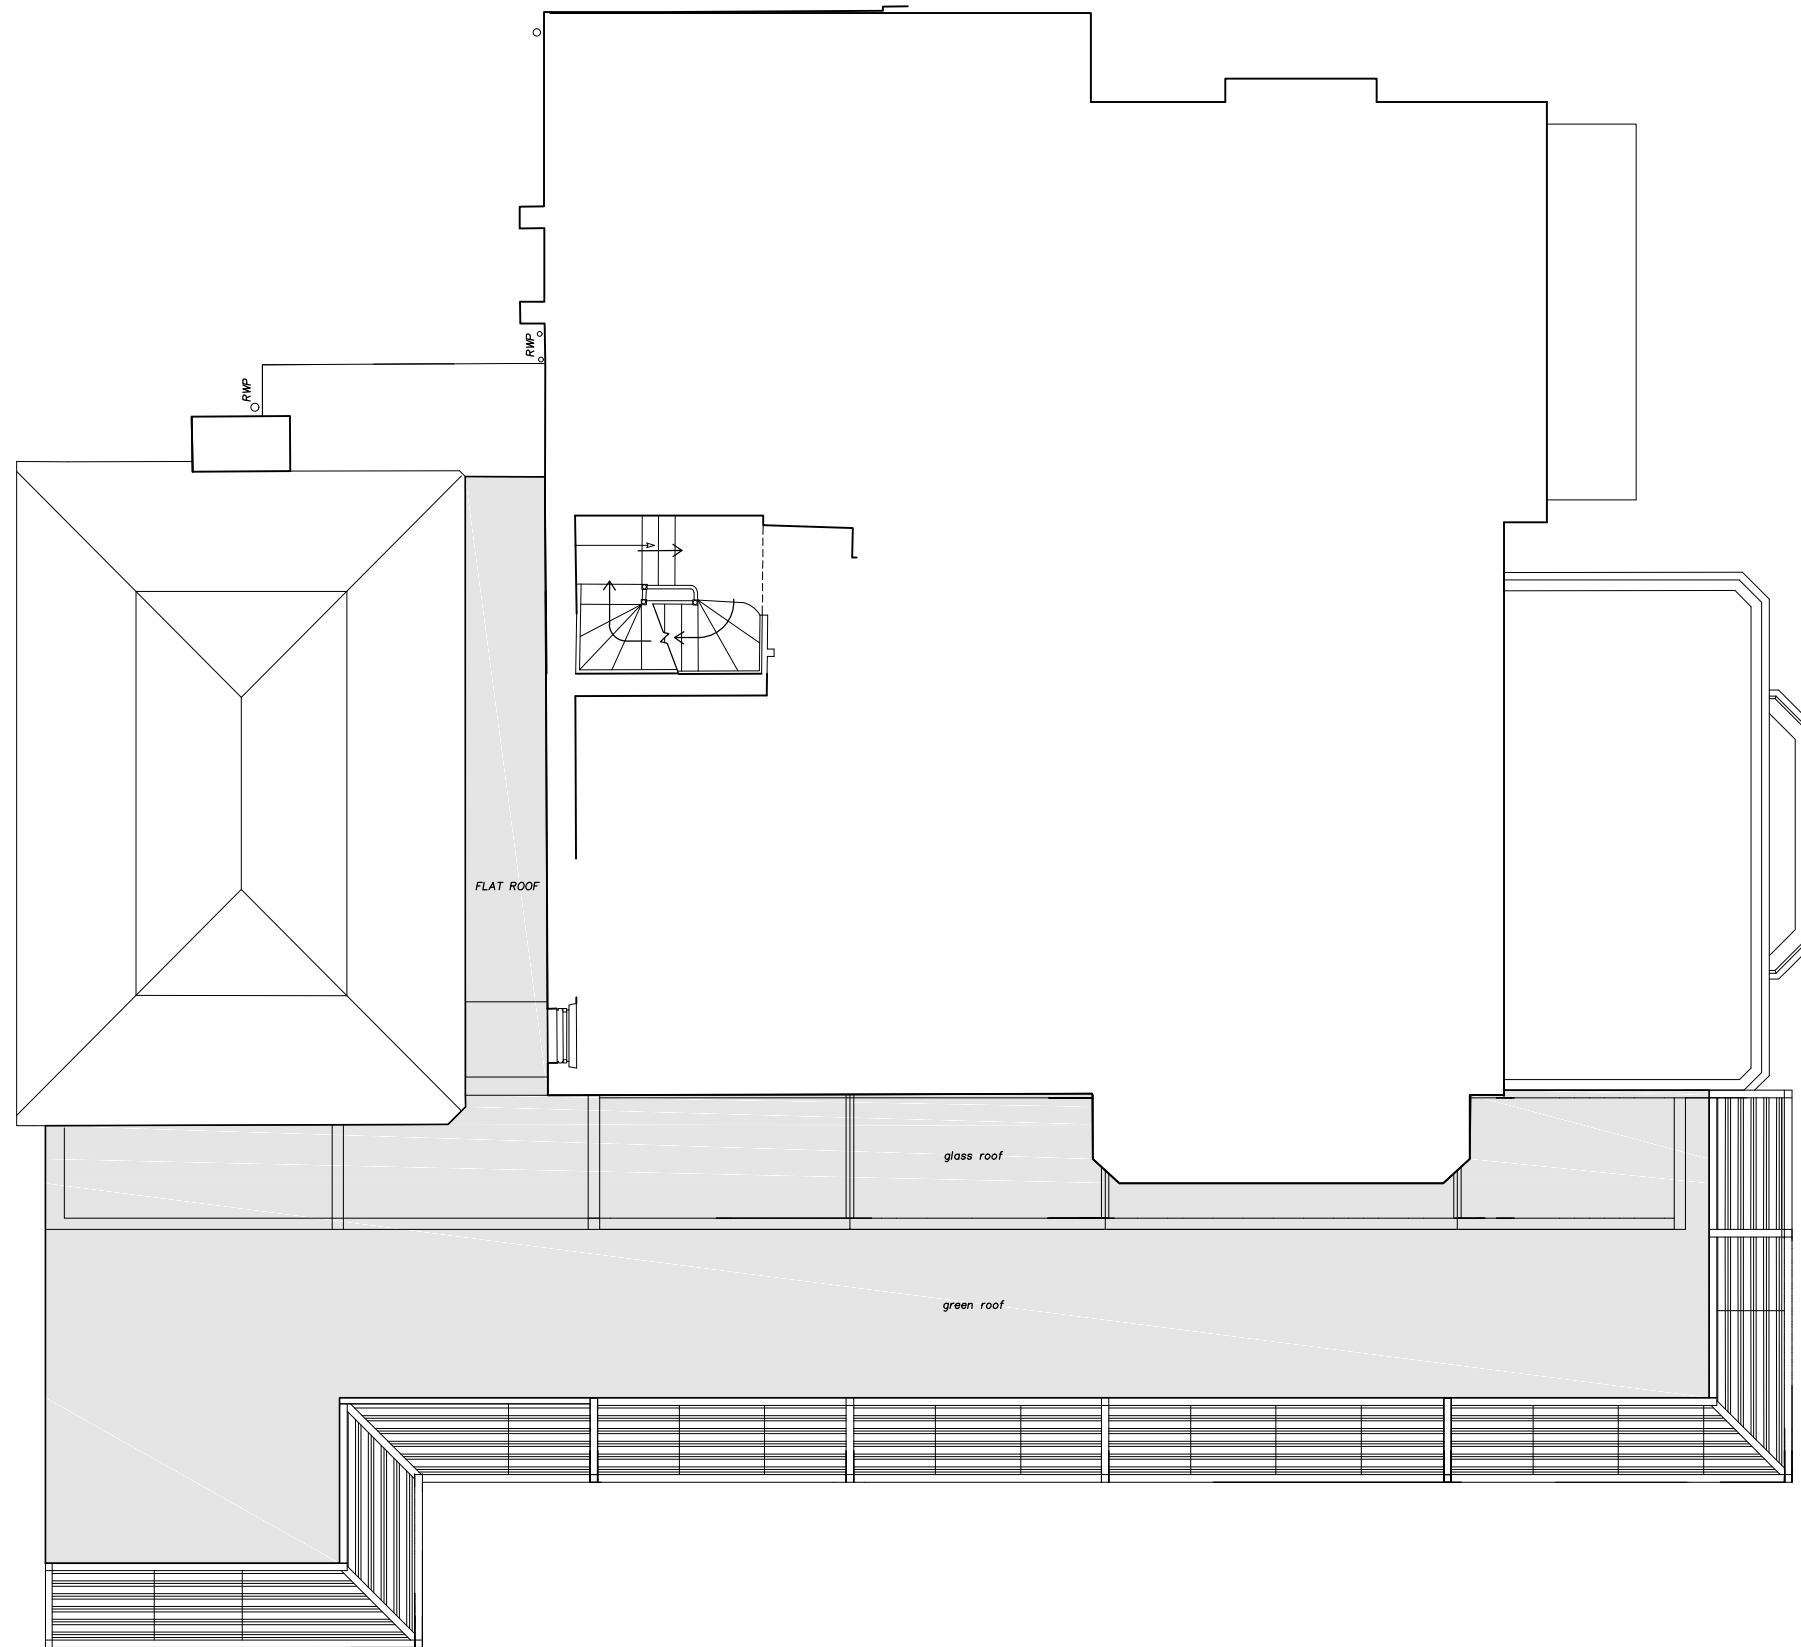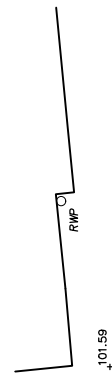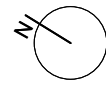

FIRST FLOOR PLAN

5m  
4m  
3m  
2m  
1m

1m 2m 3m 4m 5m

© This drawing is protected by the Copyright Designs and Patent Act 1988 and must not be reproduced in any form, in part or in whole, without the consent of Crawford & Gray Architects.  
All levels, setting out and dimensions must be checked on site by the contractor and any apparent discrepancies reported to the Architect before work is put in hand.  
This drawing is not to be scaled. It must be read in conjunction with the relevant specification clauses.

Rev:	Revision note:	Date:	Initial:	Checked:

<b>Crawford and Gray Architects Ltd</b>				
7 Marylebone Lane, London, W1U 1DF   T: 020 7221 5966 W: www.crawfordandgray.co.uk   E: info@crawfordandgray.co.uk				
Client:	Devonshire House School	Proposed First Floor Plan		
Project:	69 Fitzjohns Avenue London NW3	1:50@A1/ 1:100@A3	Drawn by: eg	Checked by:
		26.02.2020	421.03	Rev: B



© This drawing is protected by the Copyright Designs and Patent Act 1988 and must not be reproduced in any form, in part or in whole, without the consent of Crawford & Gray Architects.  
 All levels, setting out and dimensions must be checked on site by the contractor and any apparent discrepancies reported to the Architect before work is put in hand.  
 This drawing is not to be scaled. It must be read in conjunction with the relevant specification clauses.

Rev:	Revision note:	Date:	Initial:	Checked:



SECTION AA

Datum 95.00 Above Site Datum

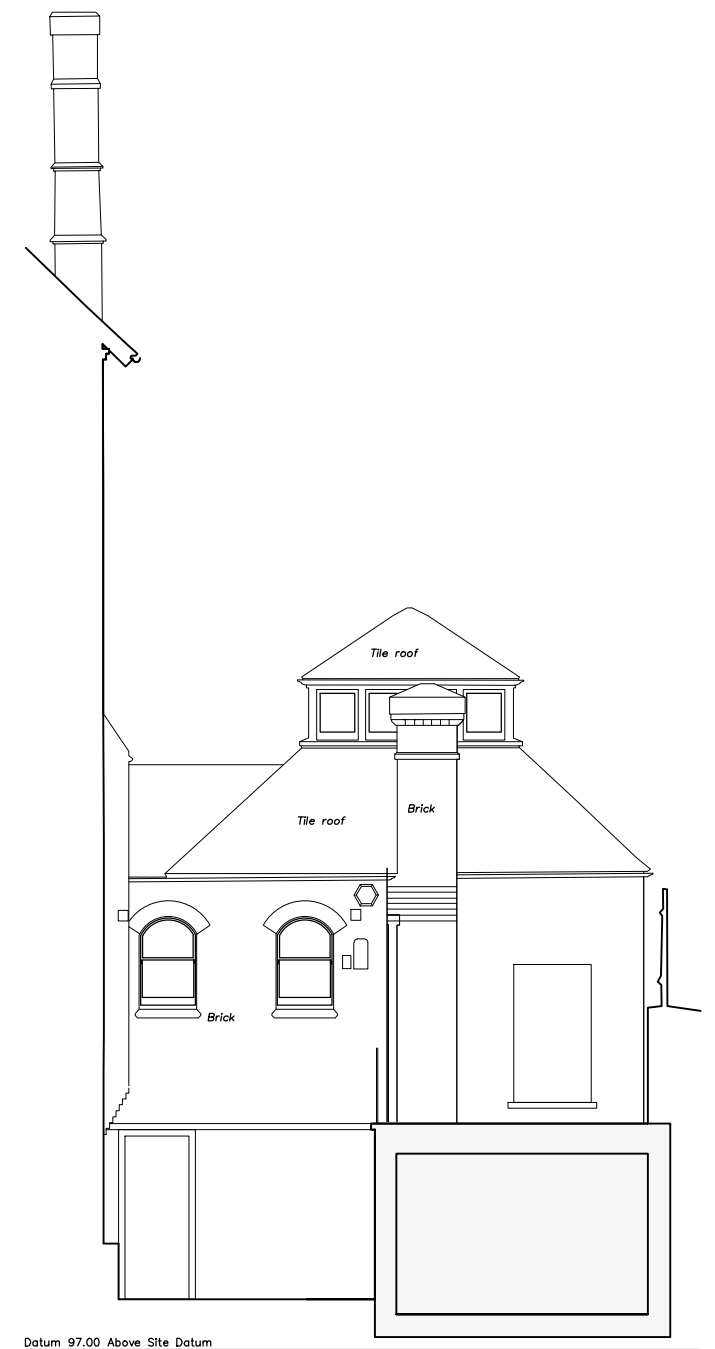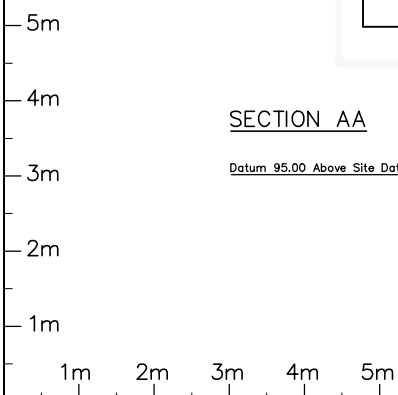

Datum 97.00 Above Site Datum

SECTION CC



**Crawford and Gray Architects Ltd**

7 Marylebone Lane, London, W1U 1DF | T: 020 7221 5966  
 W: www.crawfordandgray.co.uk | E: info@crawfordandgray.co.uk

Client: Devonshire House School	Proposed Section AA & CC		
Project: 69 Fitzjohns Avenue London NW3	1:50@A1/ 1:100@A3	Drawn by: eg	Checked by:
	26.02.2020	421.05	Rev: B

© This drawing is protected by the Copyright Designs and Patent Act 1988 and must not be reproduced in any form, in part or in whole, without the consent of Crawford & Gray Architects.  
 All levels, setting out and dimensions must be checked on site by the contractor and any apparent discrepancies reported to the Architect before work is put in hand.  
 This drawing is not to be scaled. It must be read in conjunction with the relevant specification clauses.

Rev:	Revision note:	Date:	Initial:	Checked:

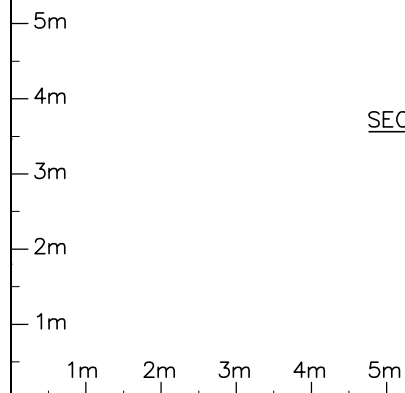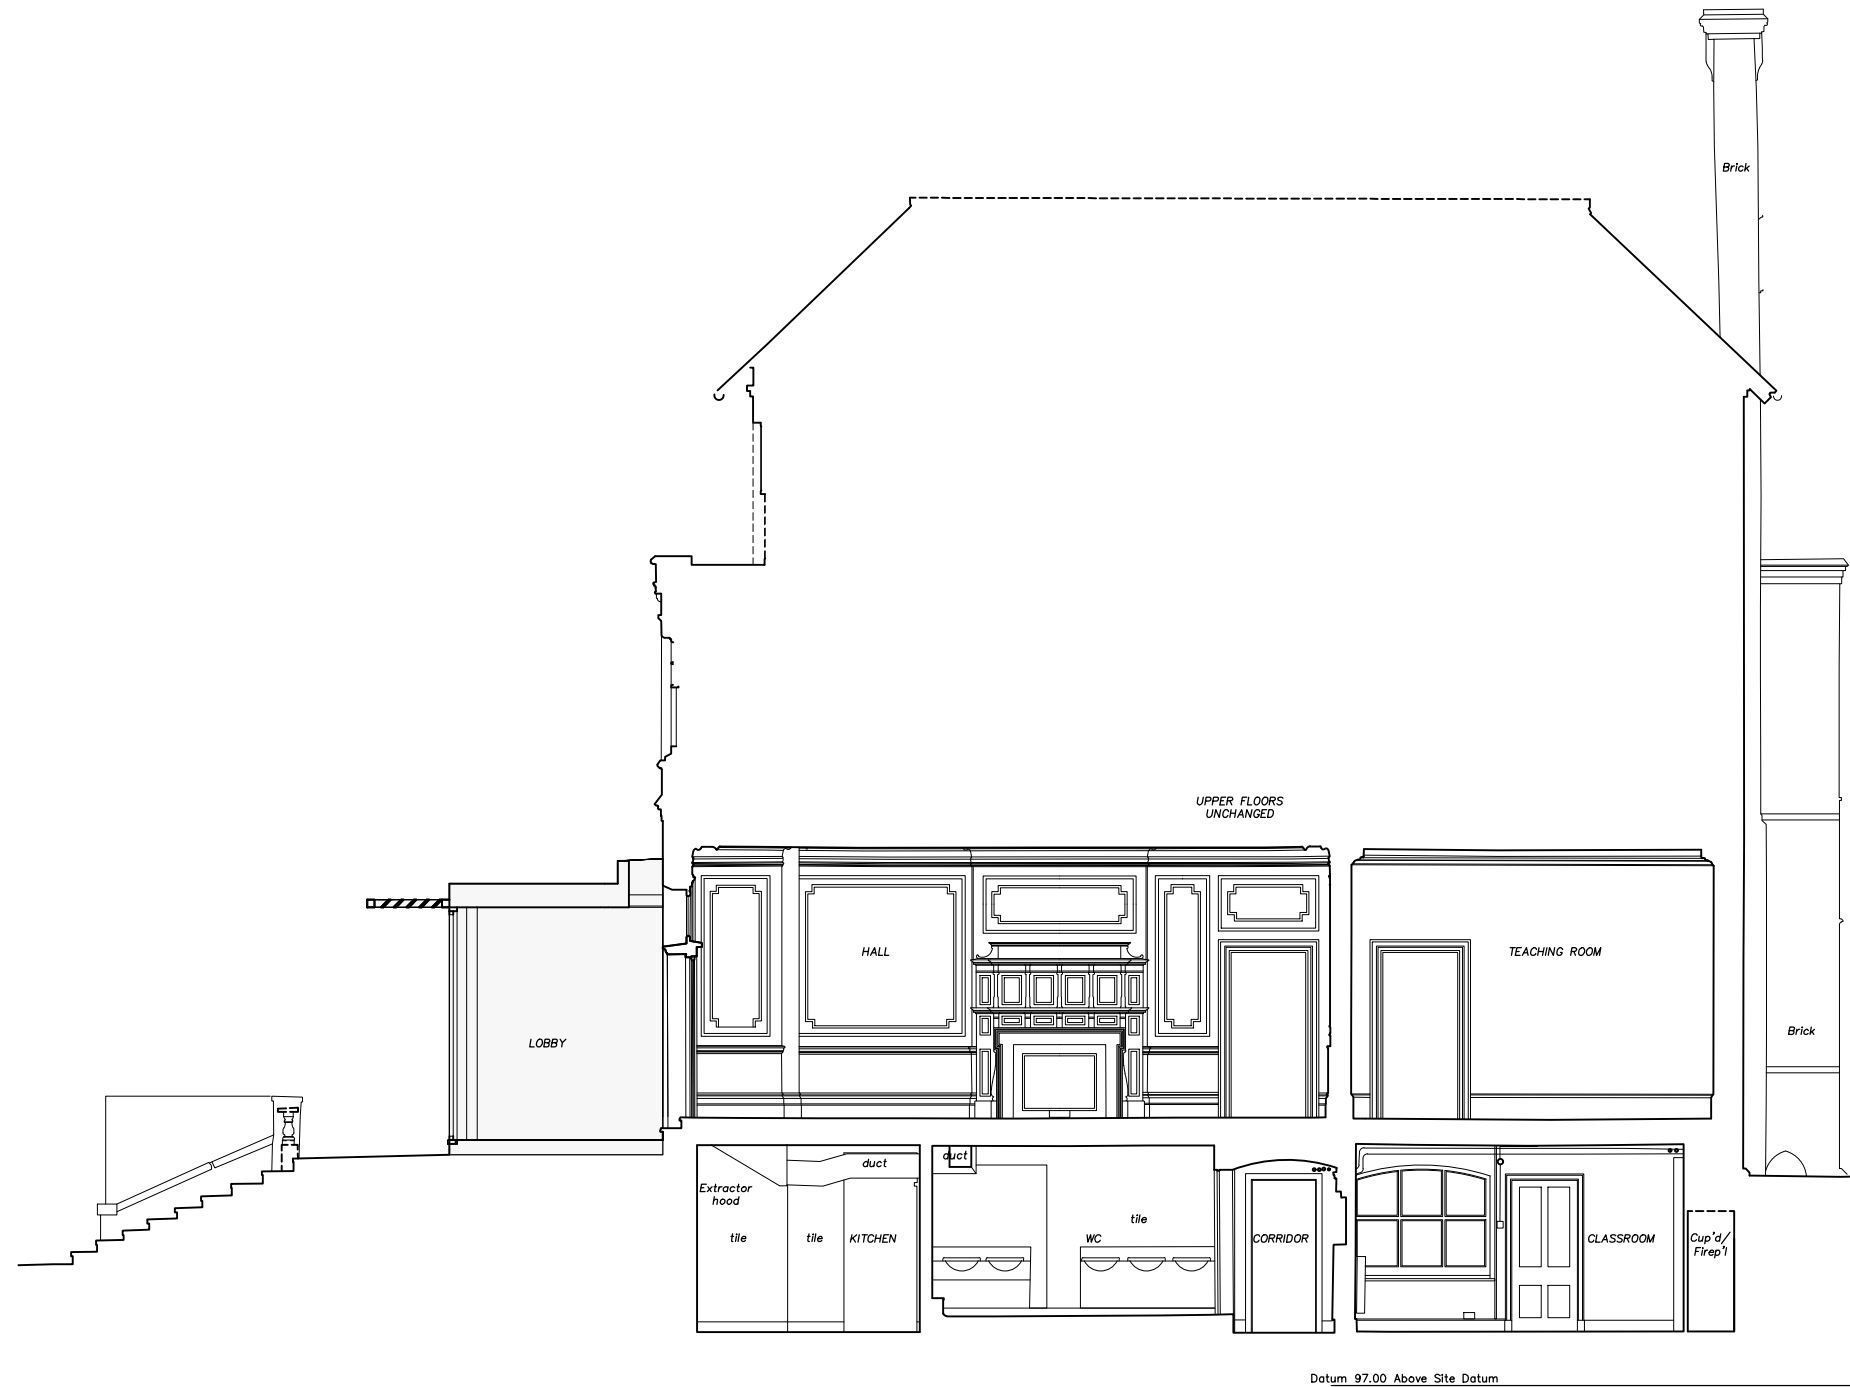


SECTION BB

<b>Crawford and Gray Architects Ltd</b>			
7 Marylebone Lane, London, W1U 1DF   T: 020 7221 5966 W: www.crawfordandgray.co.uk   E: info@crawfordandgray.co.uk			
Client:	Devonshire House School	Proposed Section BB & DD	
Project:	69 Fitzjohns Avenue London NW3	1:50@A1/ 1:100@A3	Drawn by: eg Checked by: B
		26.02.2020	421.06

© This drawing is protected by the Copyright Designs and Patent Act 1988 and must not be reproduced in any form, in part or in whole, without the consent of Crawford & Gray Architects.  
 All levels, setting out and dimensions must be checked on site by the contractor and any apparent discrepancies reported to the Architect before work is put in hand.  
 This drawing is not to be scaled. It must be read in conjunction with the relevant specification clauses.


Rev:	Revision note:	Date:	Initial:	Checked:

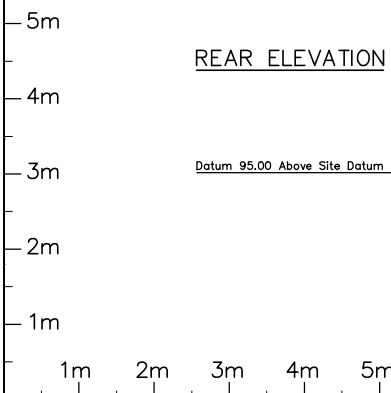


<b>Crawford and Gray Architects Ltd</b>			
7 Marylebone Lane, London, W1U 1DF   T: 020 7221 5966 W: www.crawfordandgray.co.uk   E: info@crawfordandgray.co.uk			
Client:	Devonshire House School	Proposed Elevation	
Project:	69 Fitzjohns Avenue London NW3	1:50@A1/ 1:100@A3	Drawn by: eg Checked by: B
		26.02.2020	421.07

© This drawing is protected by the Copyright Designs and Patent Act 1988 and must not be reproduced in any form, in part or in whole, without the consent of Crawford & Gray Architects.  
 All levels, setting out and dimensions must be checked on site by the contractor and any apparent discrepancies reported to the Architect before work is put in hand.  
 This drawing is not to be scaled. It must be read in conjunction with the relevant specification clauses.

Rev:	Revision note:	Date:	Initial:	Checked:

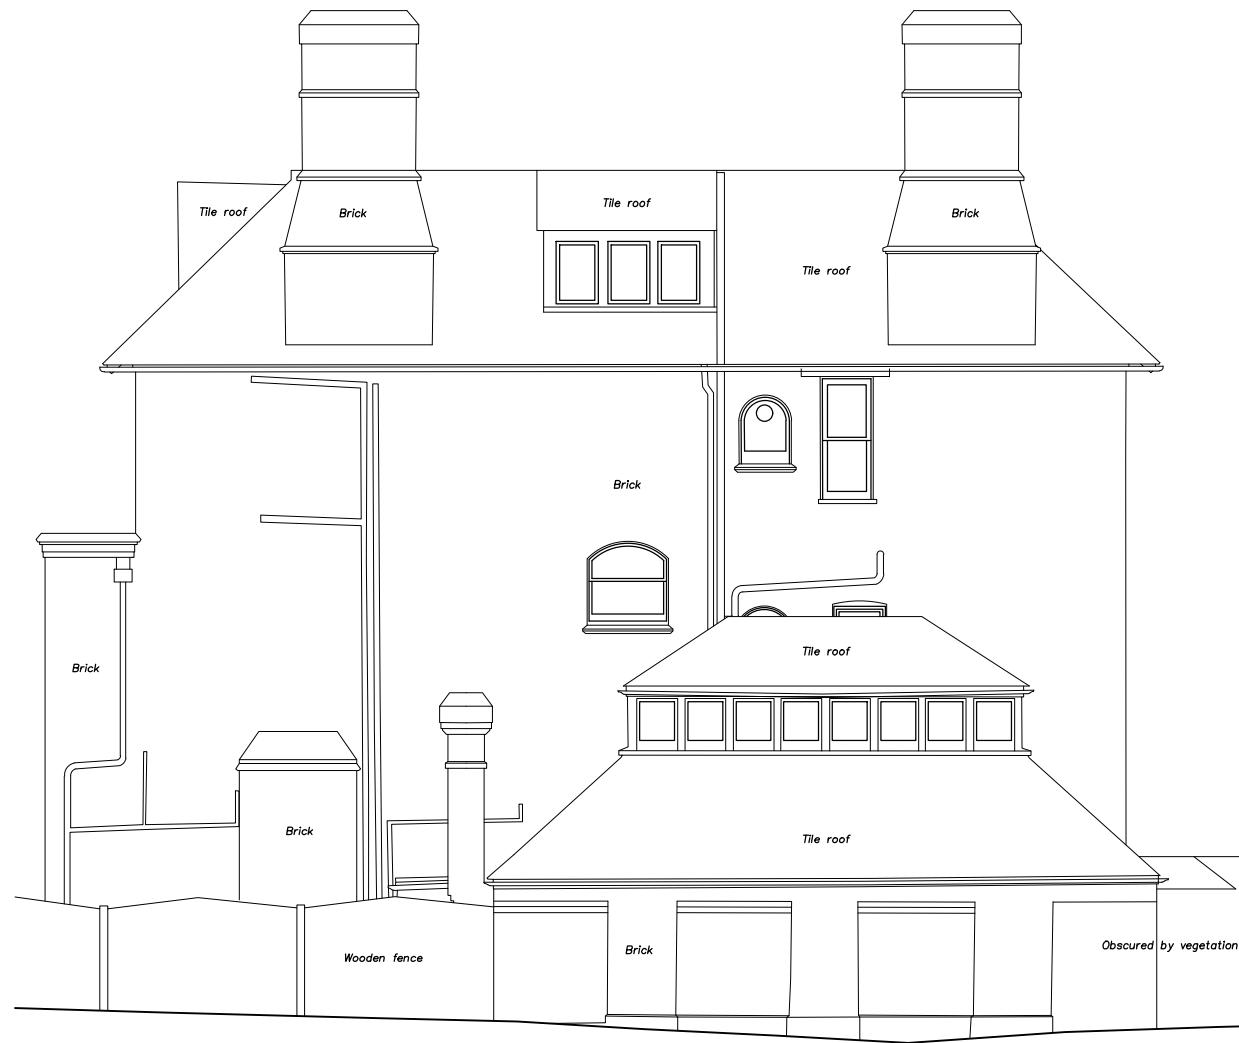

Datum 97.00 Above Site Datum  
 SIDE ELEVATION

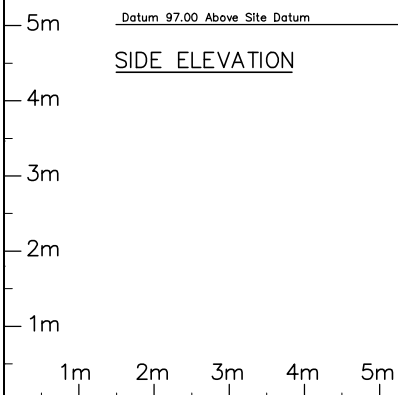


Datum 97.00 Above Site Datum  
 SECTION EE

<b>Crawford and Gray Architects Ltd</b>			
7 Marylebone Lane, London, W1U 1DF   T: 020 7221 5966 W: www.crawfordandgray.co.uk   E: info@crawfordandgray.co.uk			
Client:	Devonshire House School	Proposed Side Elevation and Section EE	
Project:	69 Fitzjohns Avenue London NW3	1:50@A1/ 1:100@A3	Drawn by: eg Checked by: B
		26.02.2020	421.08



Datum 97.00 Above Site Datum


SECTION DD

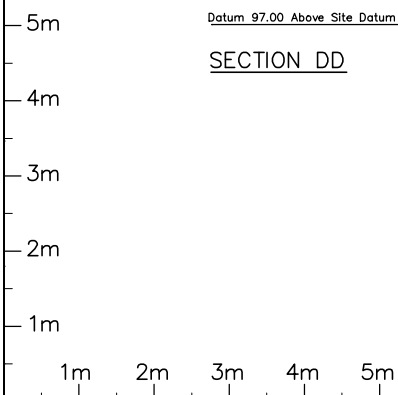

<b>Crawford and Gray Architects Ltd</b>			
7 Marylebone Lane, London, W1U 1DF   T: 020 7221 5966 W: www.crawfordandgray.co.uk   E: info@crawfordandgray.co.uk			
<small>Client:</small> Devonshire House School	<small>Project:</small> Proposed Section DD	<small>Drawn by:</small> eg	<small>Checked by:</small> B
<small>Project:</small> 69 Fitzjohns Avenue London NW3	<small>Scale:</small> 1:50@A1/ 1:100@A3	<small>Drawing No.:</small> 26.02.2020	<small>Rev.:</small> 421.09 B



Datum 97.00 Above Site Datum  
SOUTH SIDE ELEVATION

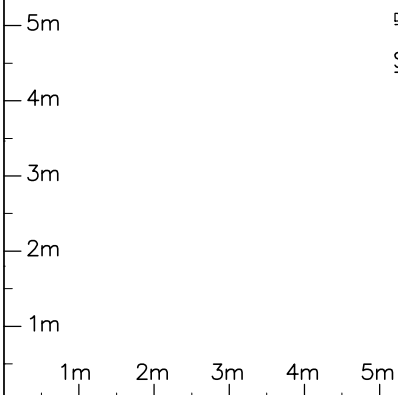

<b>Crawford and Gray Architects Ltd</b>			
7 Marylebone Lane, London, W1U 1DF   T: 020 7221 5966 W: www.crawfordandgray.co.uk   E: info@crawfordandgray.co.uk			
Client:	Devonshire House School	South Side Elevation	
Project:	69 Fitzjohns Avenue London NW3	1:50@A1/ 1:100@A3	Drawn by: eg Checked by:
		26.02.2020	Drawing No: 421.10 Rev: B