



VERTICAL SECTION 1:10

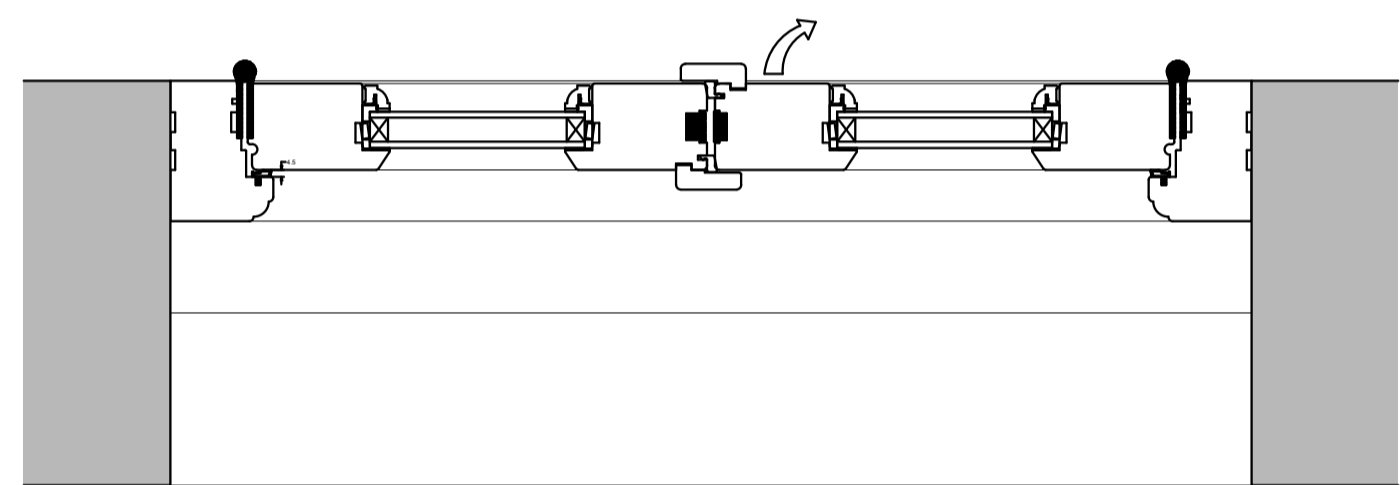


PLAN 1:10

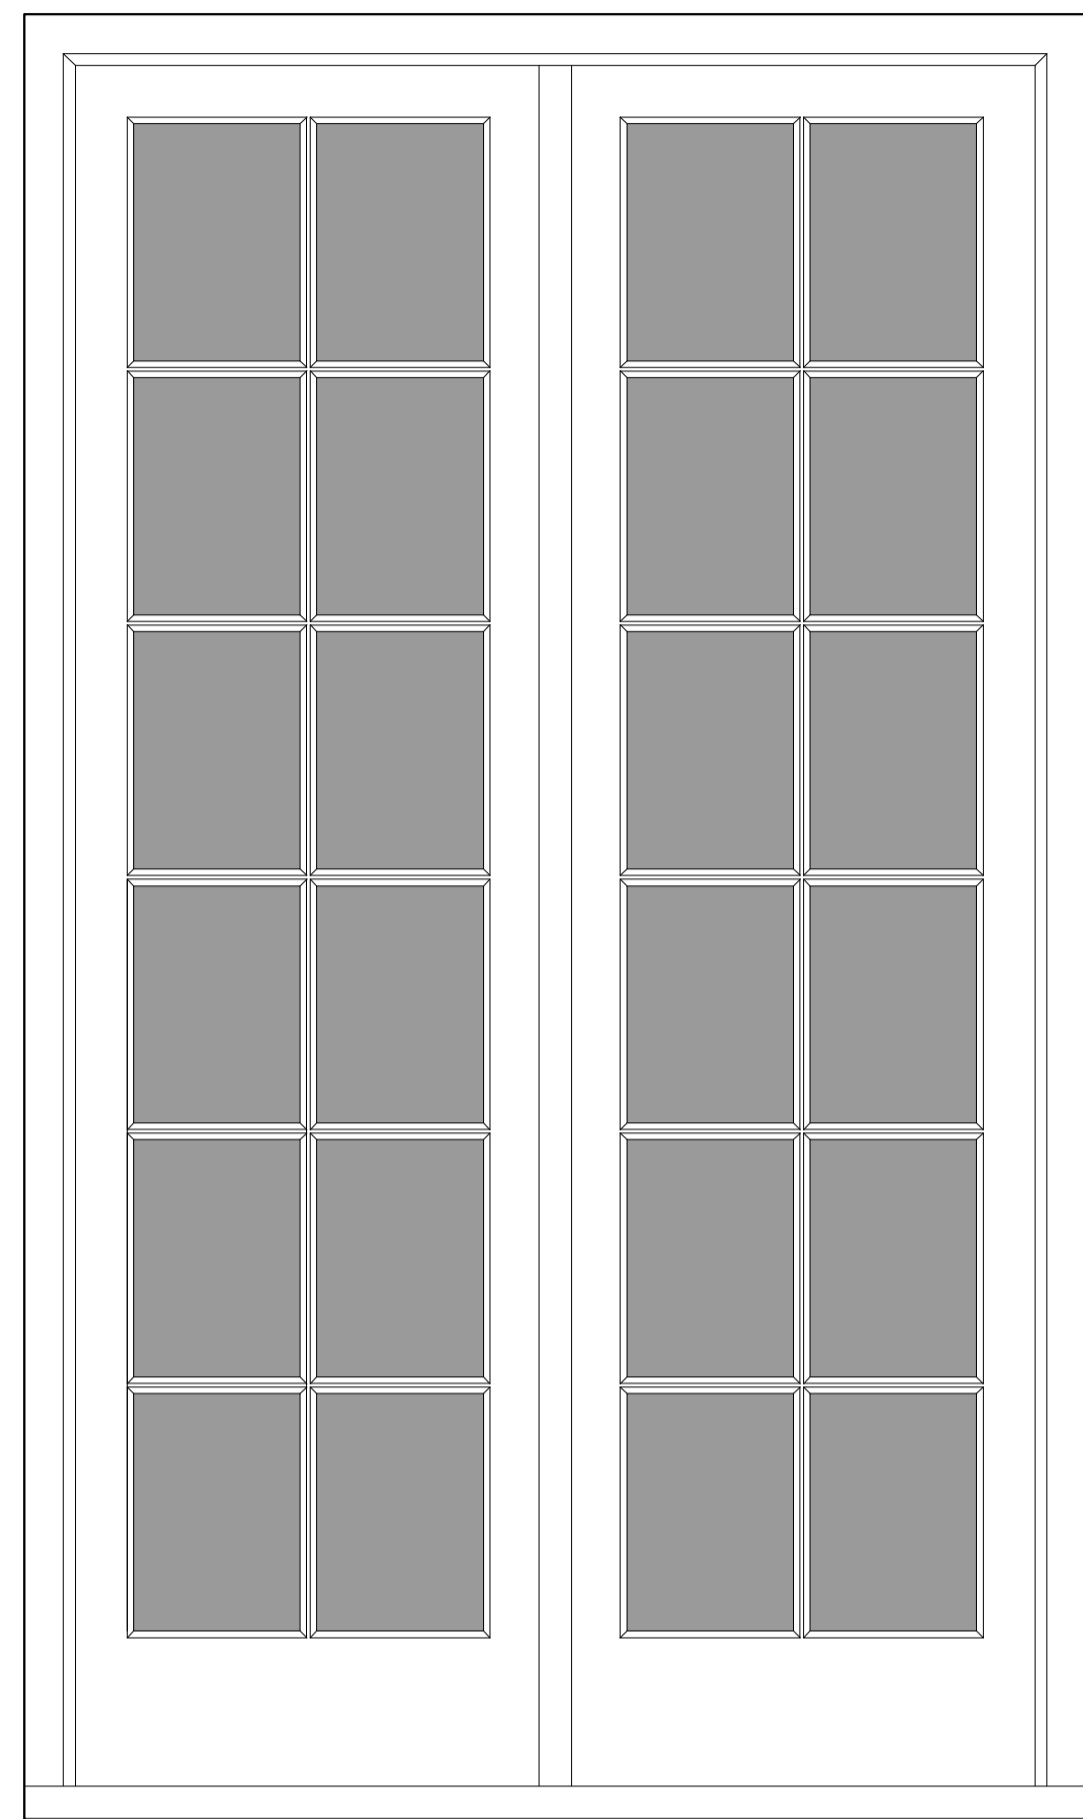


ELEVATION (size to suit existing opening) 1:20


DOOR DETAILS Open-in French Doors 1:20/1:10

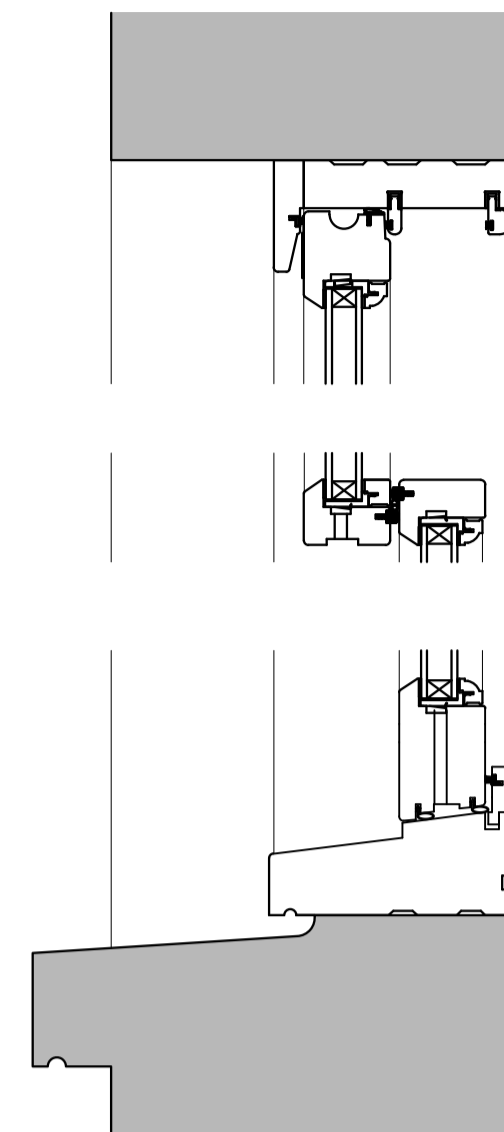

VERTICAL SECTION 1:10

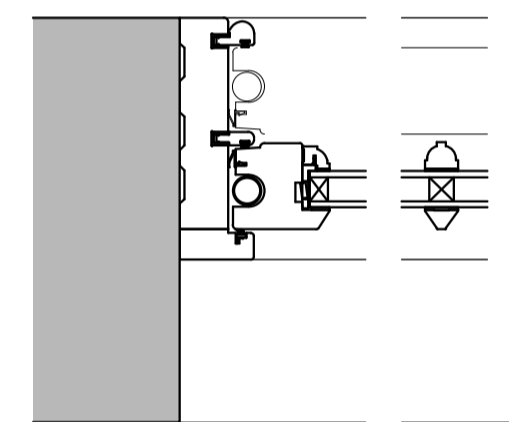


PLAN 1:10

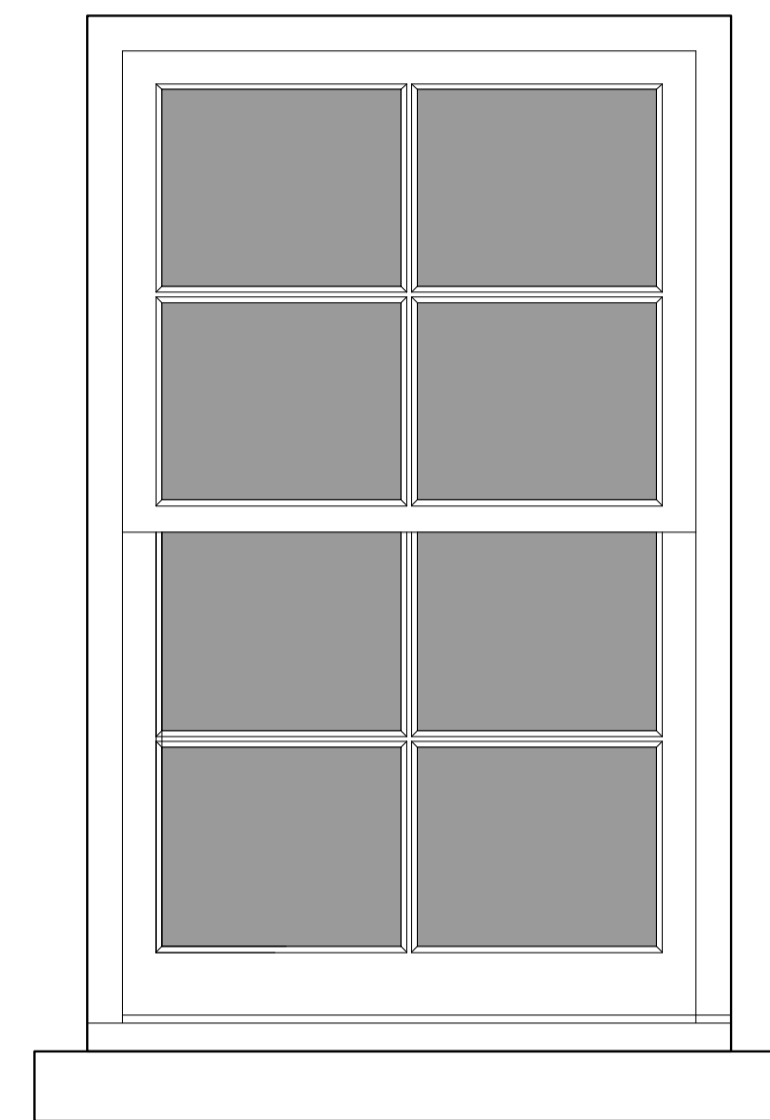

ELEVATION (size to suit existing opening) 1:20


WINDOW DETAILS Conservation Spring Sash Window 1:20/1:10

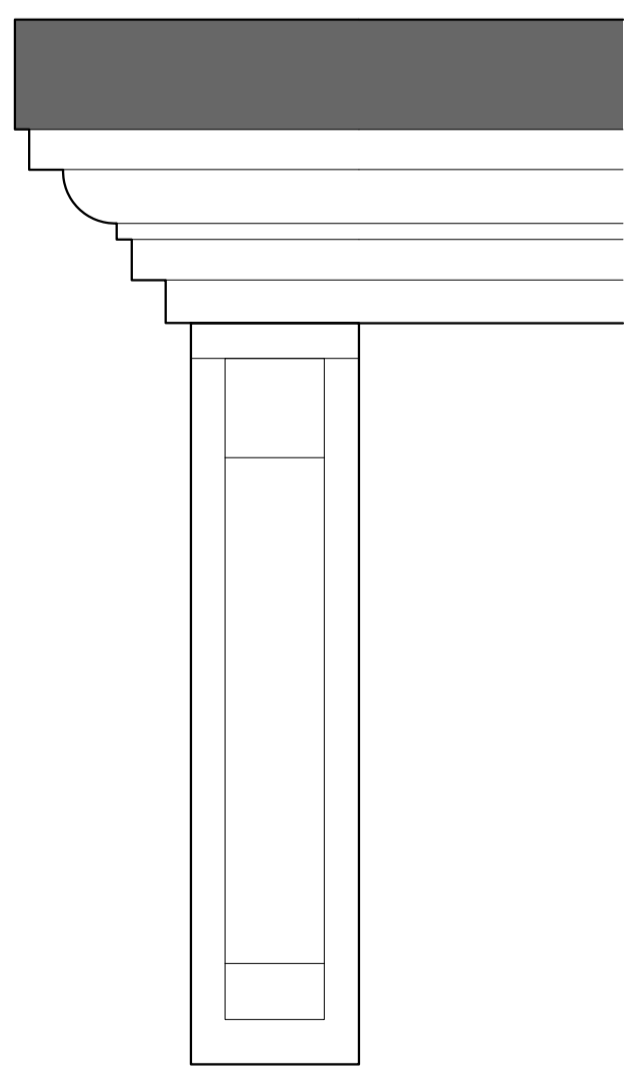

ELEVATION 1:10



SKETCH NTS

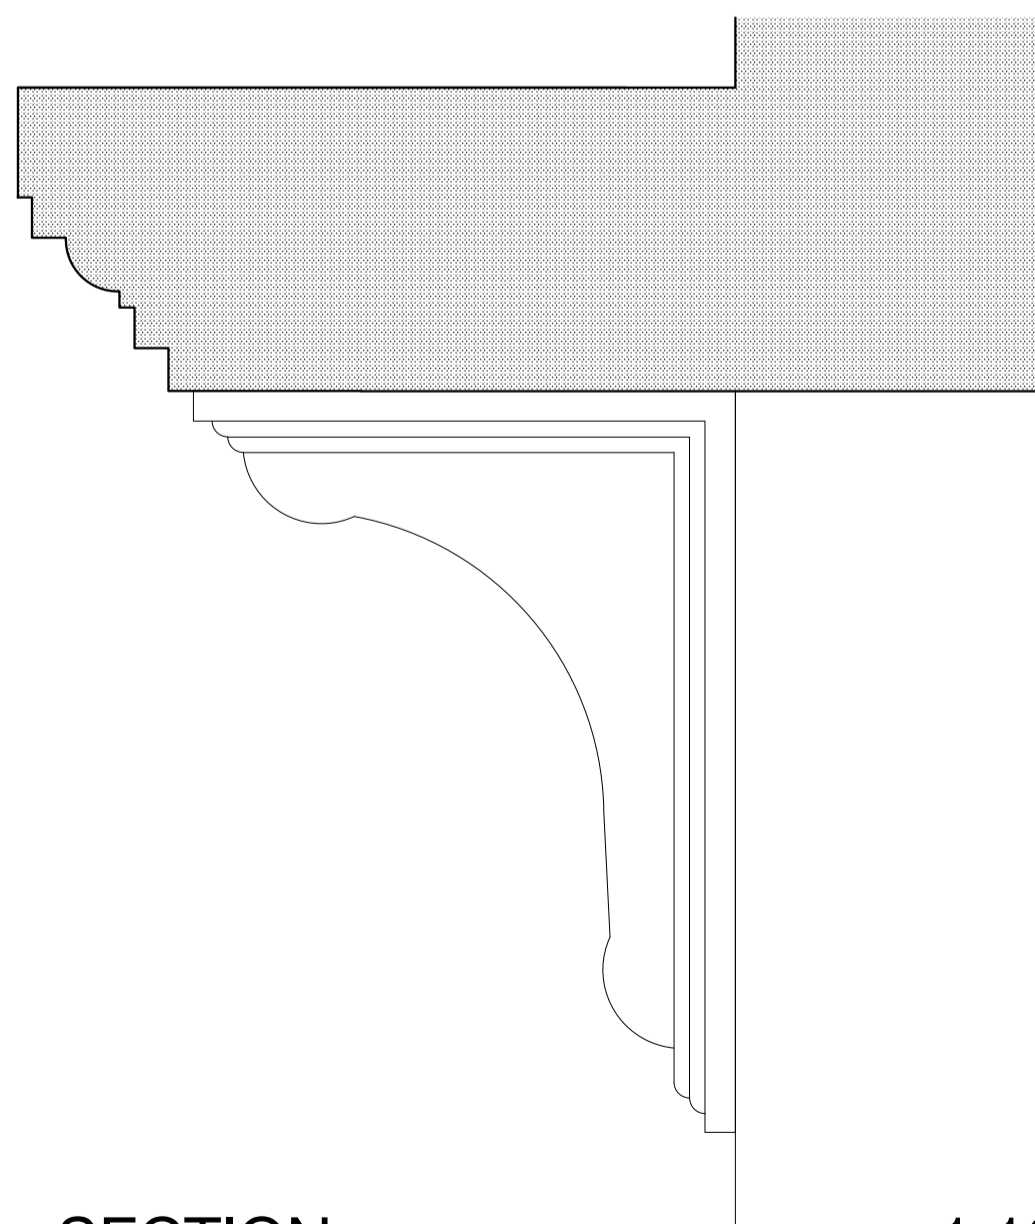

SECTION 1:10

CANOPY DETAILS 1:10

BROD WIGHT
Architects

8a Baynes Mews --- London --- NW3 5BH

Field Cottage, Rear of:
78 Haverstock Hill NW3 2BE

www.brodwight.co.uk office@brodwight.co.uk
Tel 020 7722 0810 This drawing is copyright

Drawing Title:
Proposed Details

Drawing Ref:
78HH-AP03

Date
Nov 2019

Scale
1:10/1:20 @ A3