


COLUMNS 400x400 / 600x250 RC

- LEGEND**
1. High quality engineering brickwork
 2. Natural stone column
 3. Natural stone cill / horizontal banding
 4. Basement retaining wall subject to SE specification
 5. 250 x 600mm RC column subject to SE specification
 6. 325 x 325mm RC column subject to SE specification
 7. RC walls subject to SE specification
 8. RC staircase
 9. Narrow profiled metal glazing system
 10. Restaurant entrance doors
 11. Residential entrance door
 12. Textured brick panel
 13. Perforated metal solar shading system
 14. Metal balustrade and handrail
 15. Blue roof
 16. Partition wall with plasterboard finish - illed finish for bathrooms & ensuites
 17. Separating wall with plasterboard finish
 18. Kitchen units
 19. Wardrobe
 20. New bus stop post
 21. New bus stop shelter
 22. Coping stone
 23. Spiral staircase
 24. Steel staircase

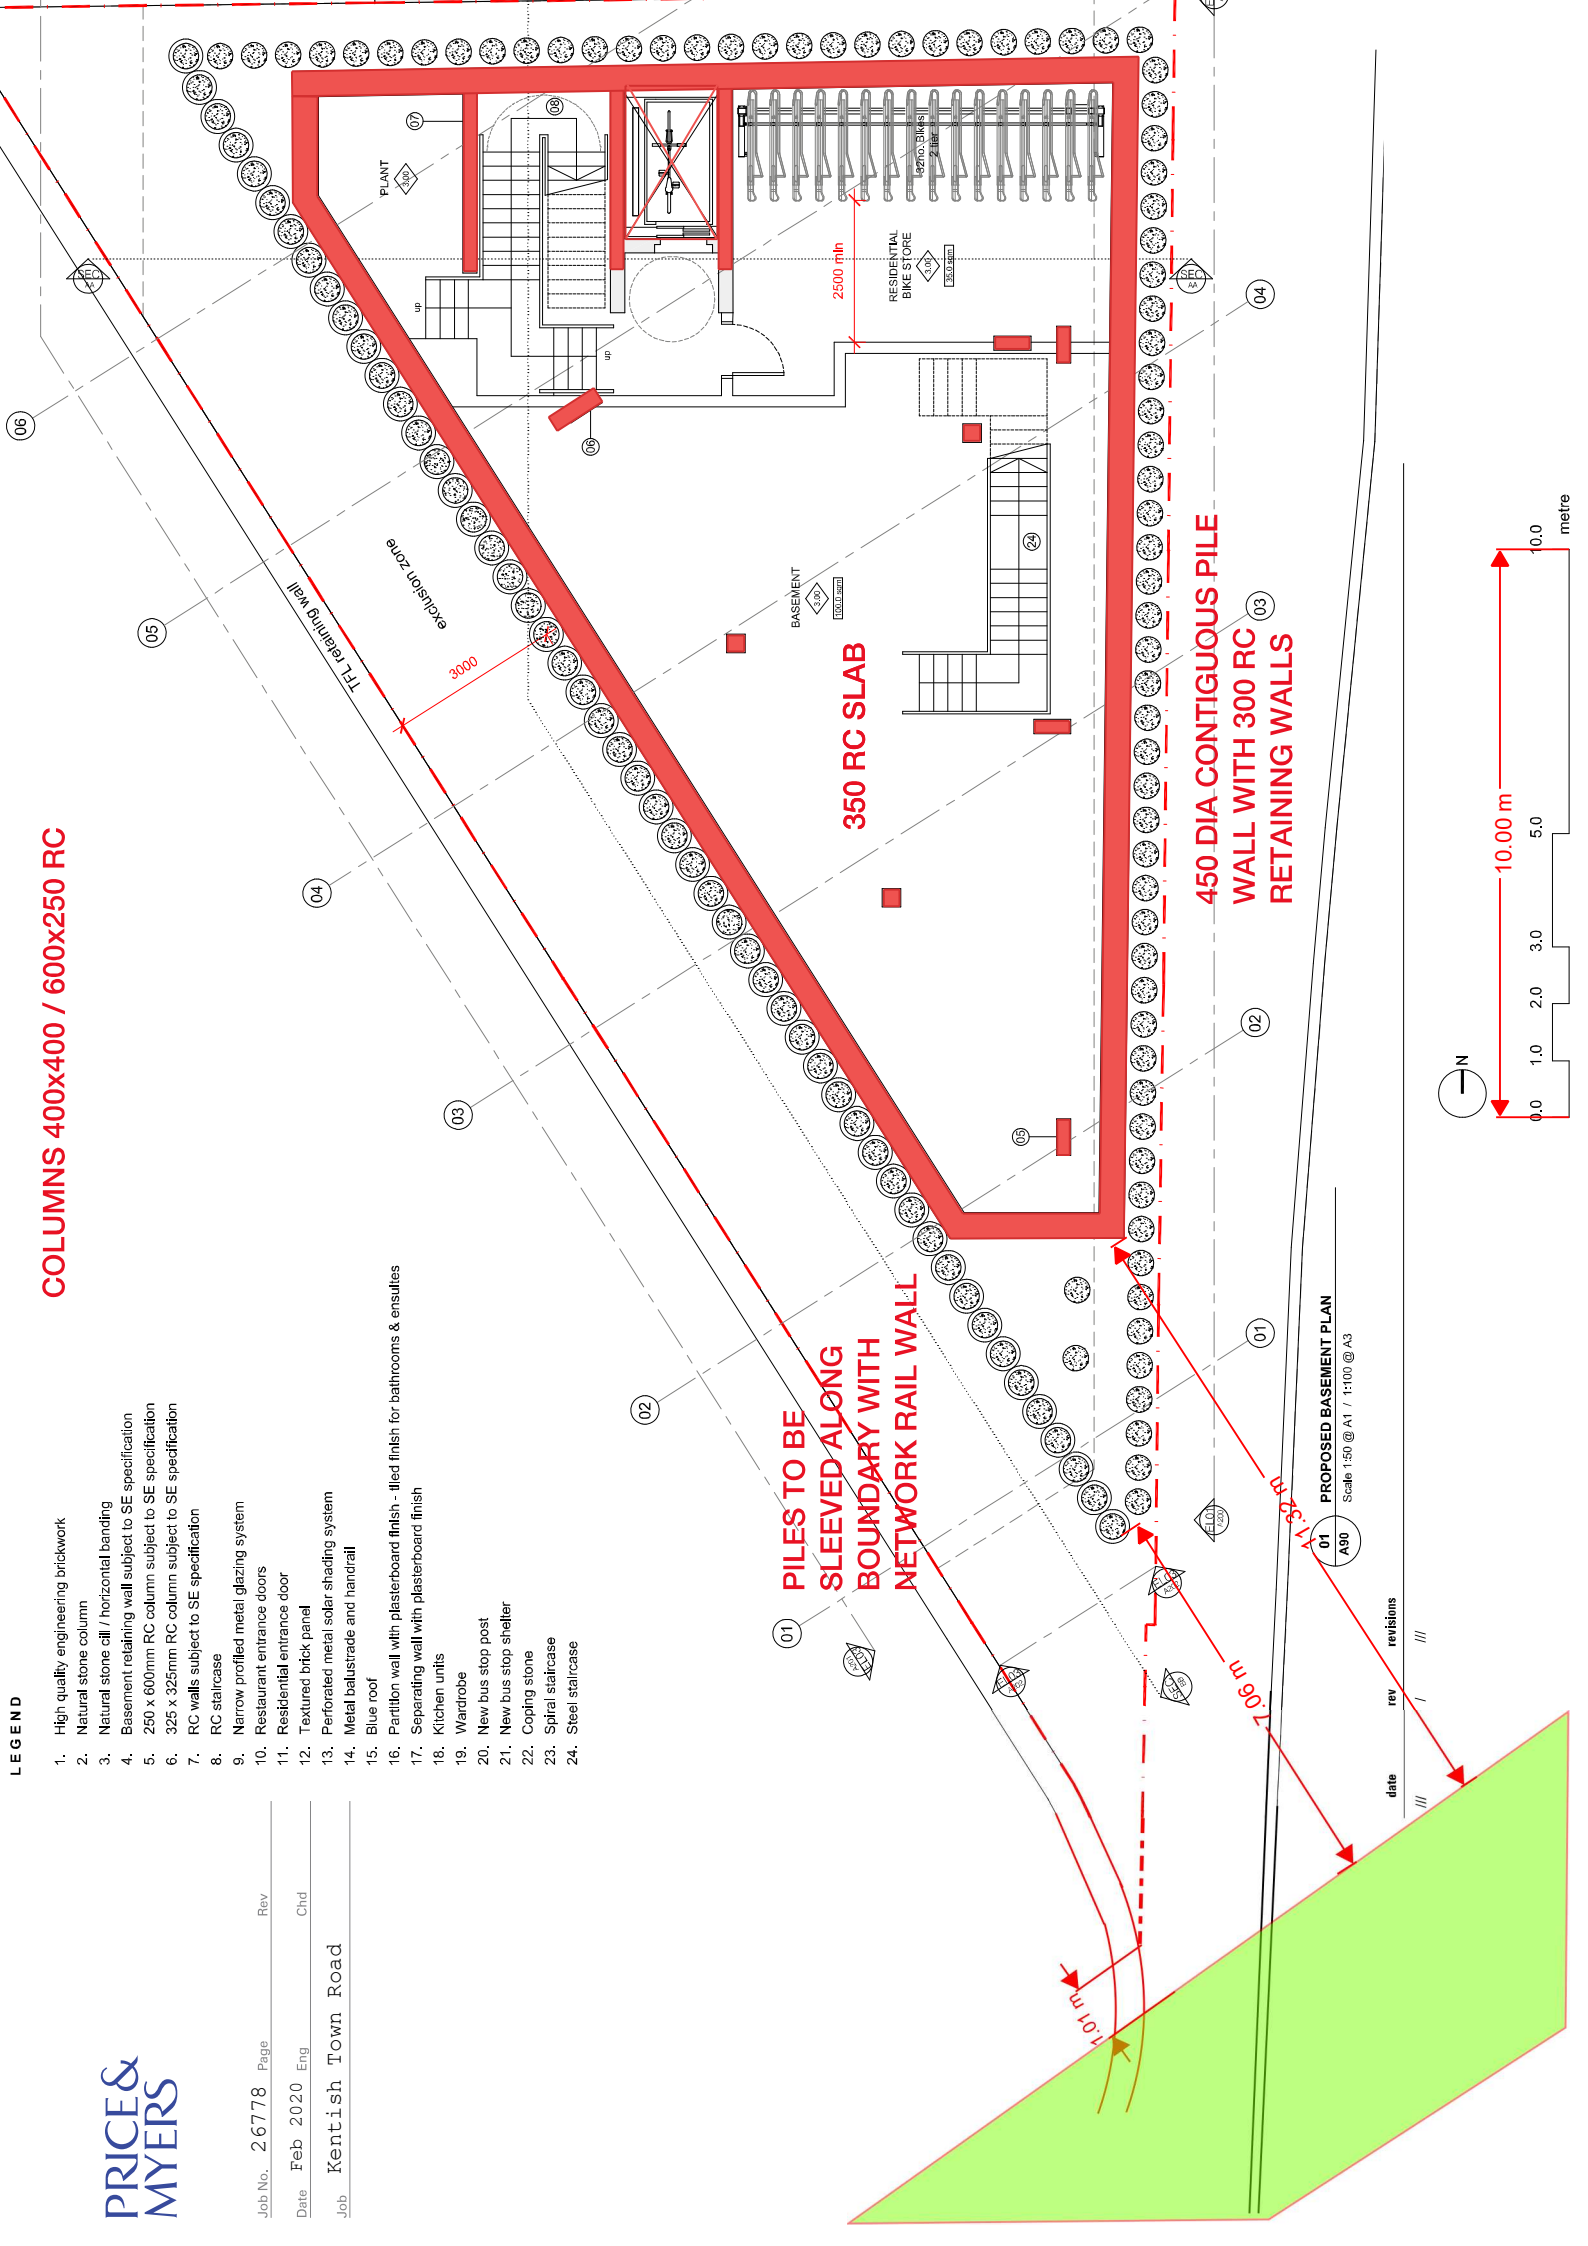

01 PROPOSED BASEMENT PLAN
 Scale 1:50 @ A1 / 1:100 @ A3

date	rev	revisions
///	I	///