


Block Plan Scale 1:500

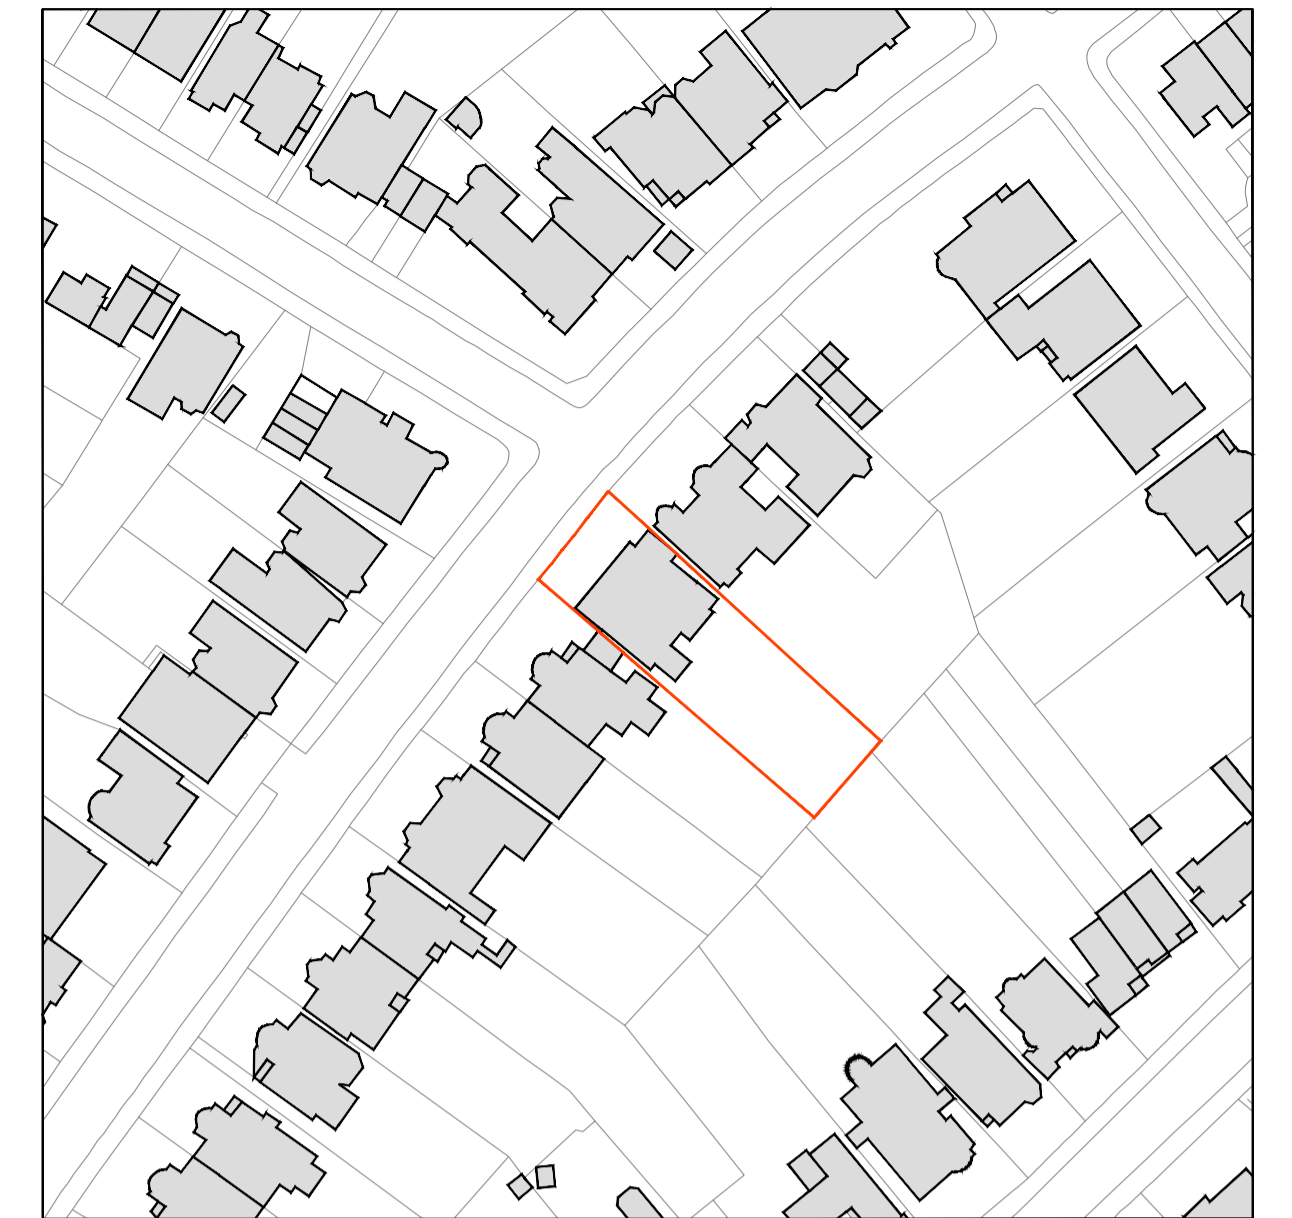

Site Location Plan Scale 1:1250

<p>Rev: Comments: By: Date:</p>				<p>PLANNING</p>		<p>kyson Studio</p>	
<p>- - - -</p>				<p>Client:</p>		<p>28 Scrutton Street London UK EC2A 4RP</p>	
<p>Proposed Site Location & Block Plan</p>				<p>Project Title: 24 Heath Drive, London, NW3 7SB</p>		<p>T: +44(0) 20 7247 2462 E: enquiries@kyson.co.uk W: www.kyson.co.uk</p>	
<p>Scale: Date: Drawn: Checked:</p>				<p>1:500@A1 JAN 18 ST HV</p>		<p>Project No.: Drawing No.: Revision:</p>	
<p>1:1250@A1</p>				<p>508-16 0501 -</p>		<p>Do not scale this drawing. All dimensions must be checked on site. All rights reserved. No reproduction in any material form is permitted without consent.</p>	