



Approved Ground Floor

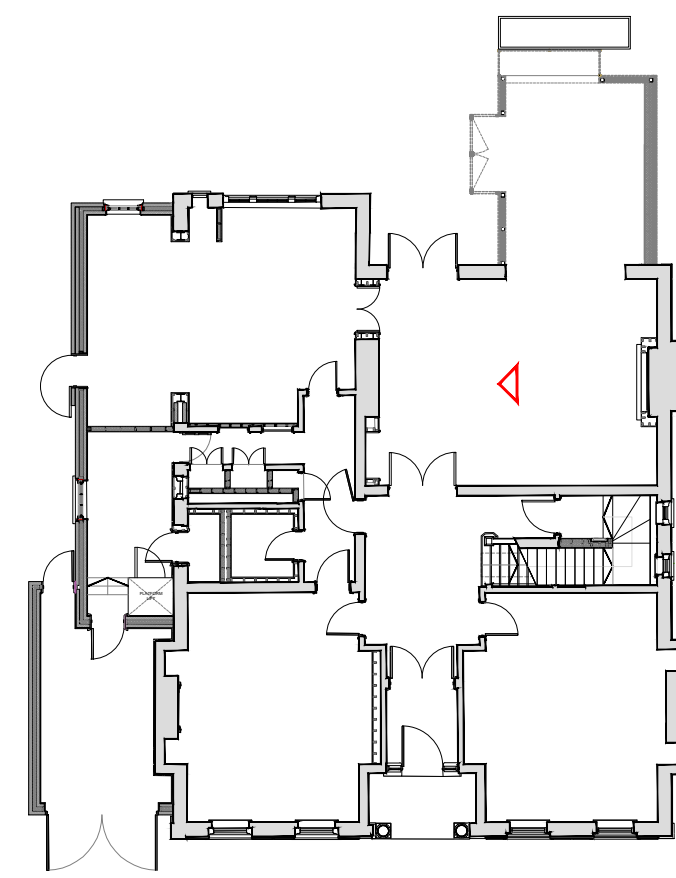

Proposed Ground Floor



Approved Internal Elevation

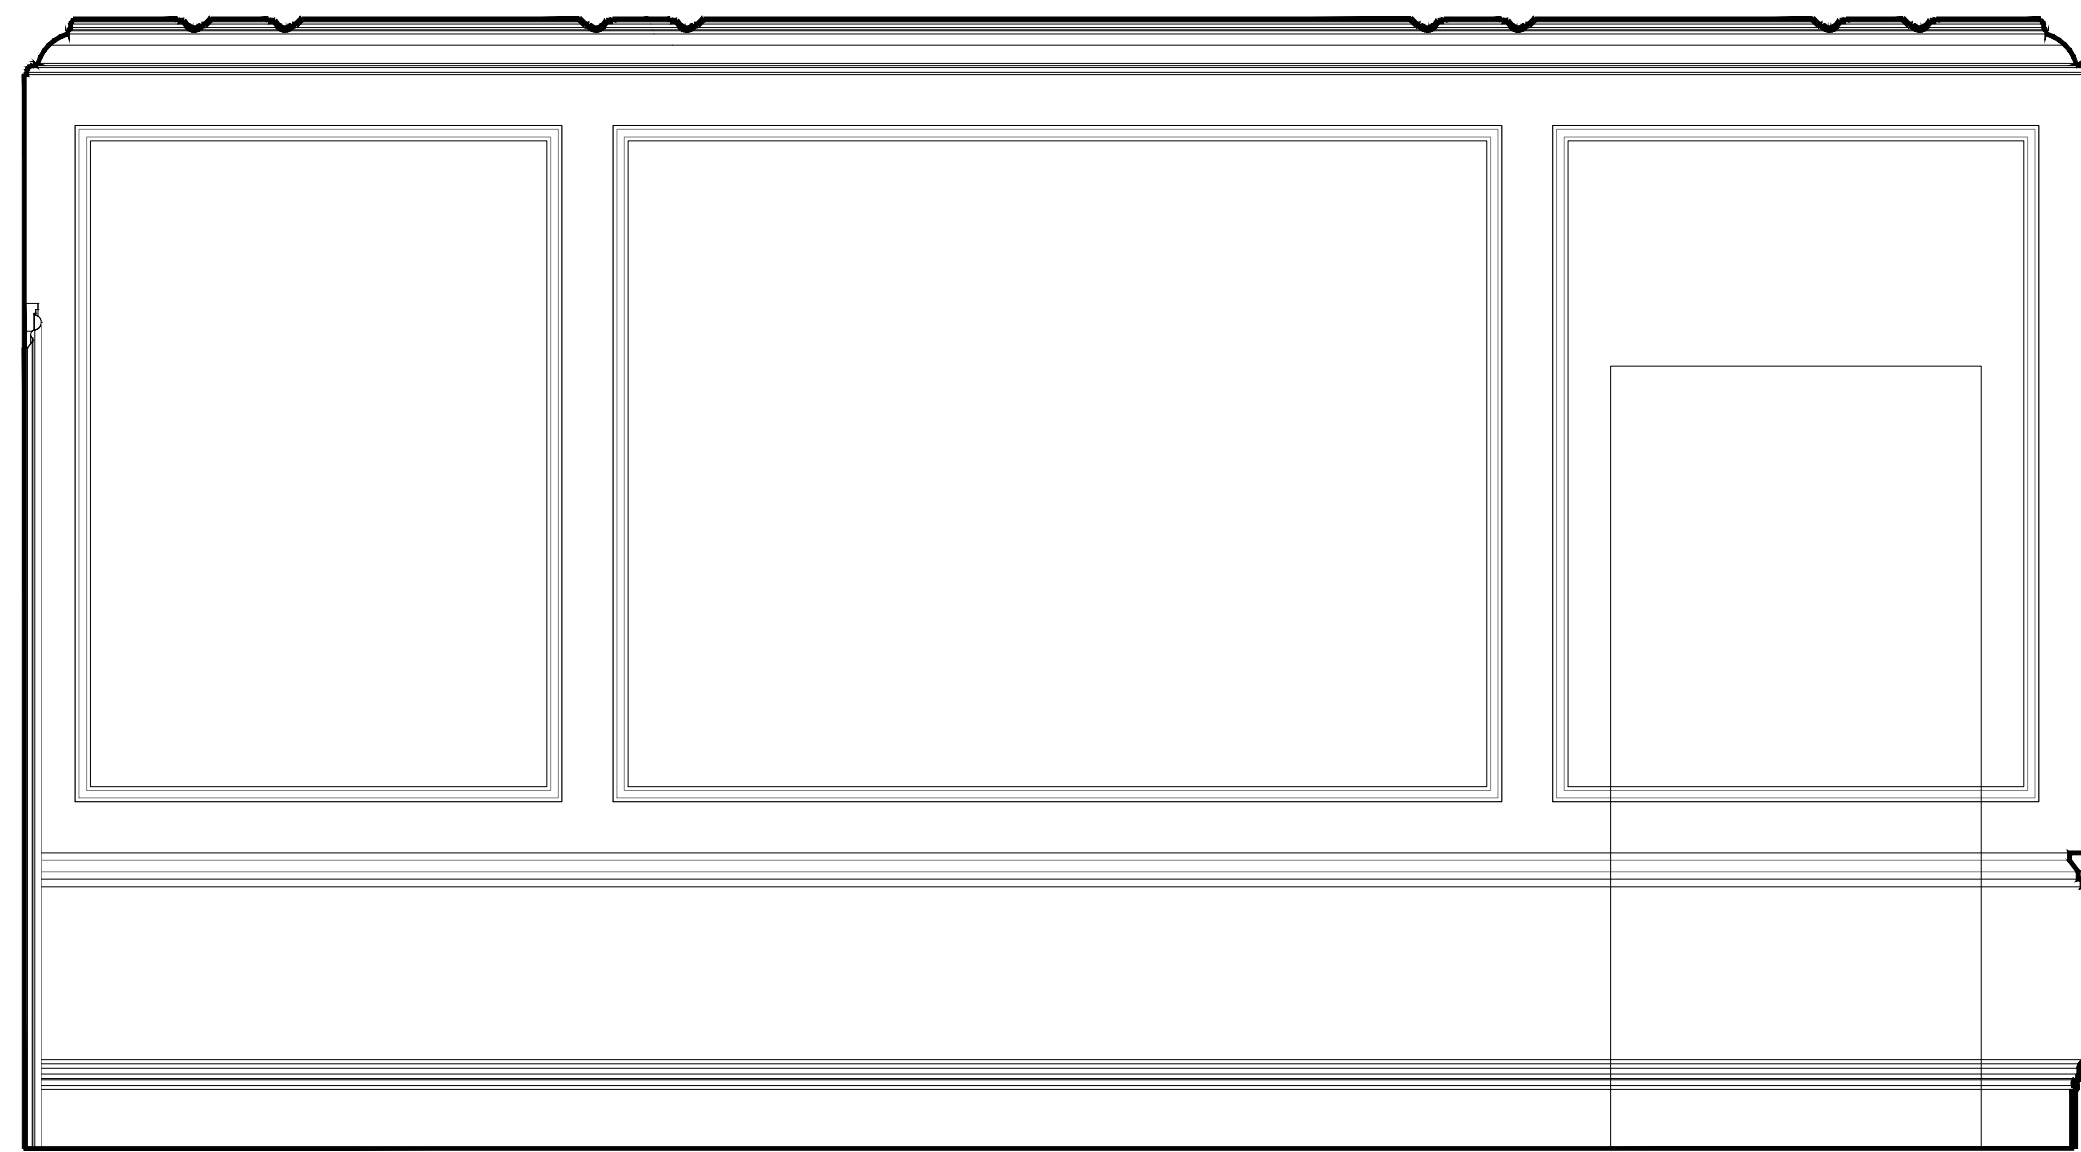


DG-29

Summary of changes:


- Door to be single leaf
- Previously Approved new doors to be removed
- Sizes of panels to be modified
- New opening to be formed within existing wall
- Door to be jib style door, concealed within wall
- New boxing to be installed for flush wall line
- New panel moulds to be installed
- New skirting and dado to match existing
- Ceiling to be replaced to allow installation of new services and lights including new ceiling moulds
- New cornice profile to be installed
- Floor to be replaced to match existing floors in front room

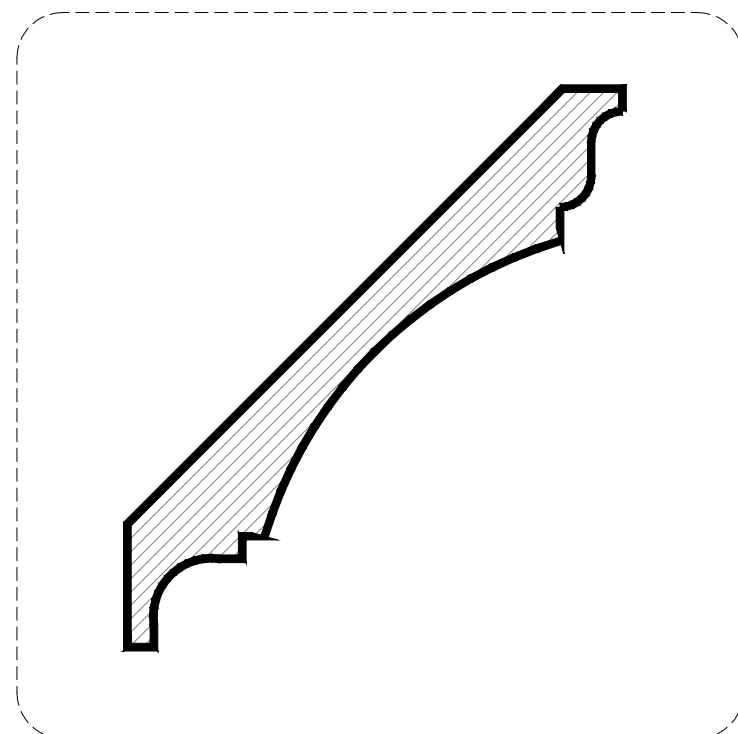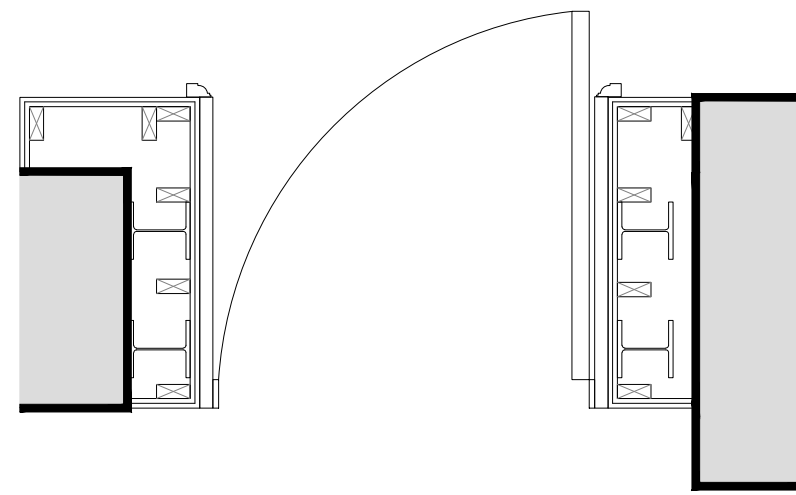

Detail 01

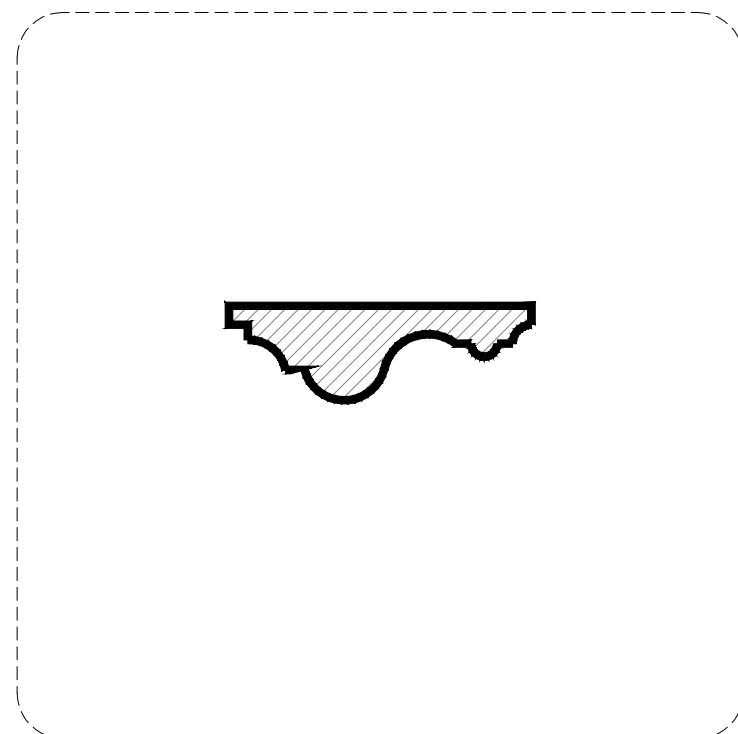


Detail 02

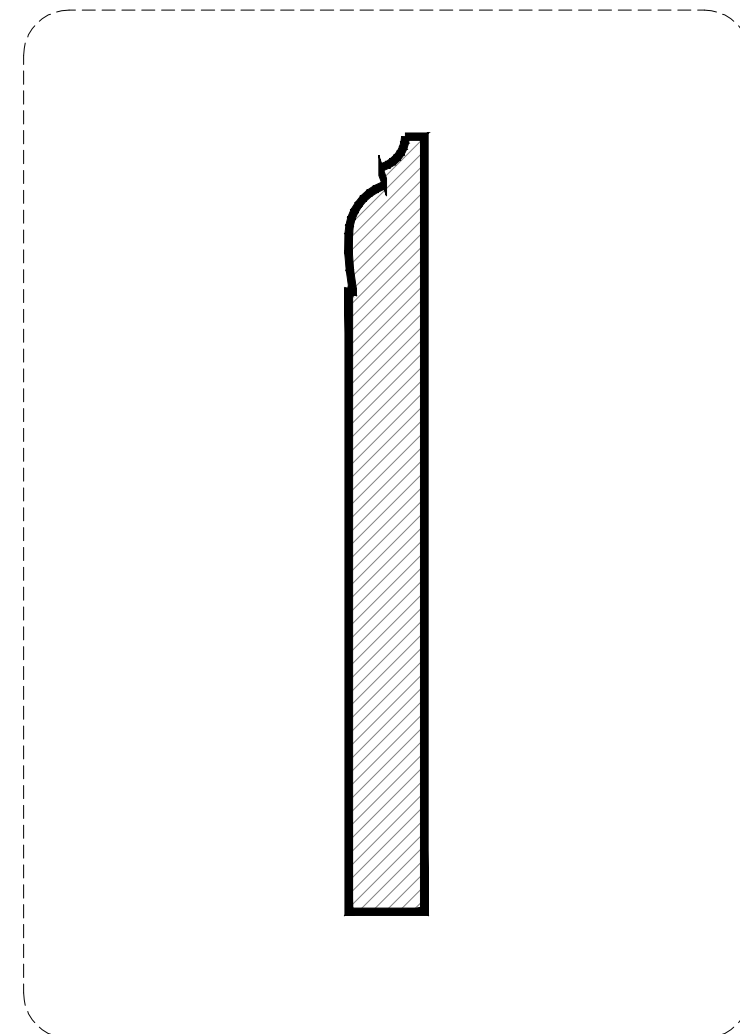

Detail 03

Proposed Internal Elevation

Detail 01

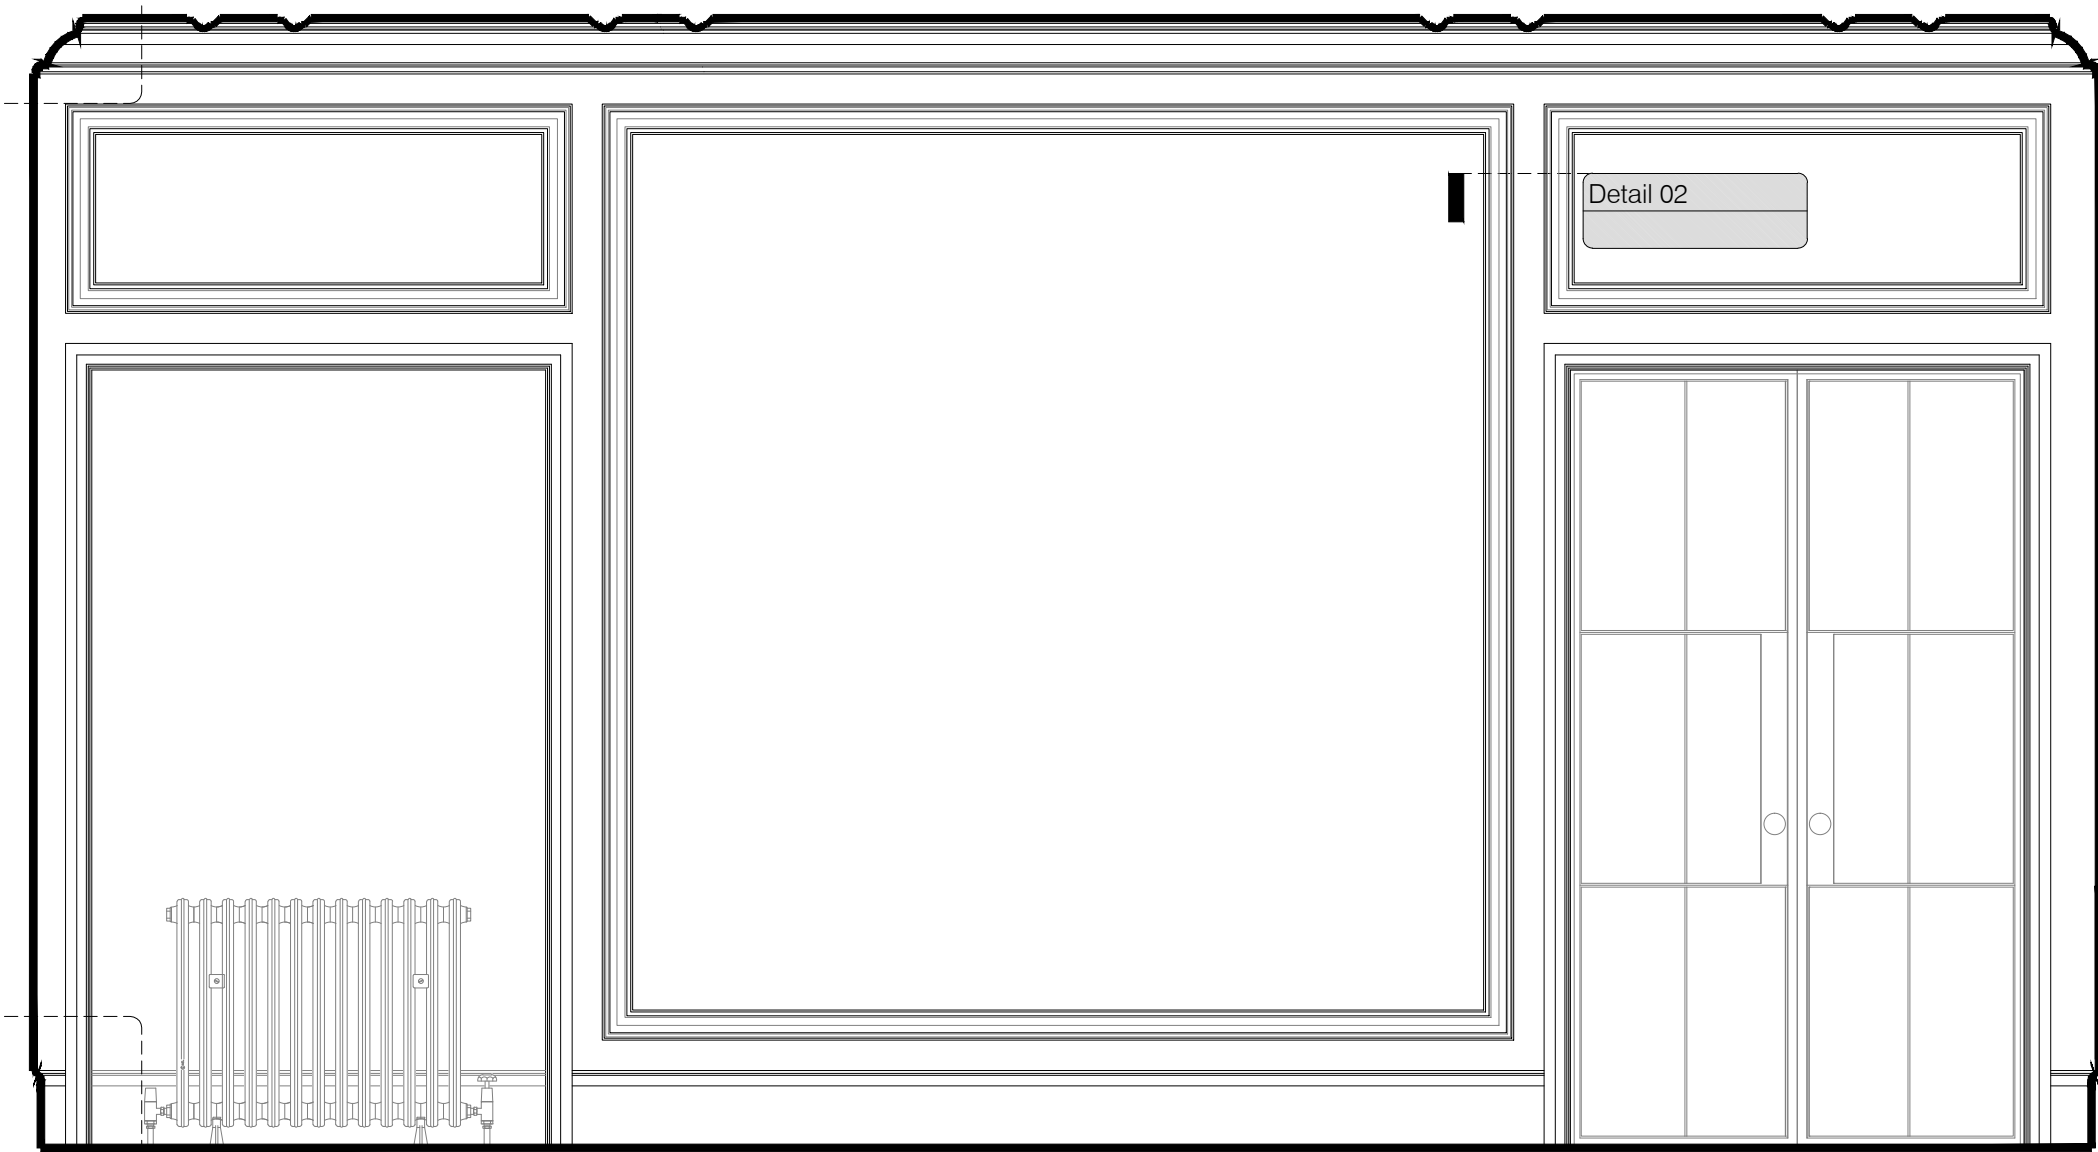


Detail 02

Detail 03

DG-29

Summary of changes:

- Double Doors included
- Sizes of panels to be modified
- Symmetry with new opening to be introduced using Niche.
- New opening to be formed within existing wall
- Door to be slim framed metal and glazed panel door system, to differentiate between original and new building fabric.
- New panel moulds to be installed to be in keeping with profiles inground floor principle front rooms
- New skirting to be in keeping with profiles inground floor principle front rooms
- Localised penetrations through existing ceiling required to allow for installation of services. Existing ceiling to be kept in situ and repaired as required to match existing.
- New cornice profile to be installed to be in keeping with profiles inground floor principle front rooms
- Floor to be replaced to match existing floors in front room

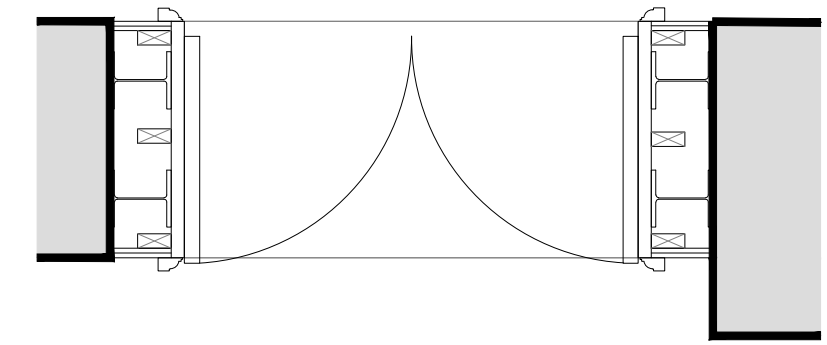

SCALE - 1:20

| Rev: | Comments: | By: | Date: |
|------|---------------------------|------|------------|
| C | Minor Material Amendments | RM | 13-03-2019 |
| D | Minor Material Amendments | MSIL | 27-03-2020 |

Do not scale this drawing. All dimensions must be checked on site. All rights reserved. No reproduction in any material form is permitted without consent.

PLANNING

Client:
-
Project Title:
24 Heath Drive, London, NW3 7SB

Drawing Title:
Internal Elevations
Ground Floor - Living Room

Scale: 1:20@A1 Date: JAN 18 Drawn: KS Checked: RM

kyson

Studio
28 Scrutton Street
London
UK
EC2A 4RP

T: +44(0) 20 7247 2462
E: enquiries@kyson.co.uk
W: www.kyson.co.uk

Project No.: 508-16 Drawing No.: 3101 Revision: D