



Approved Ground Floor

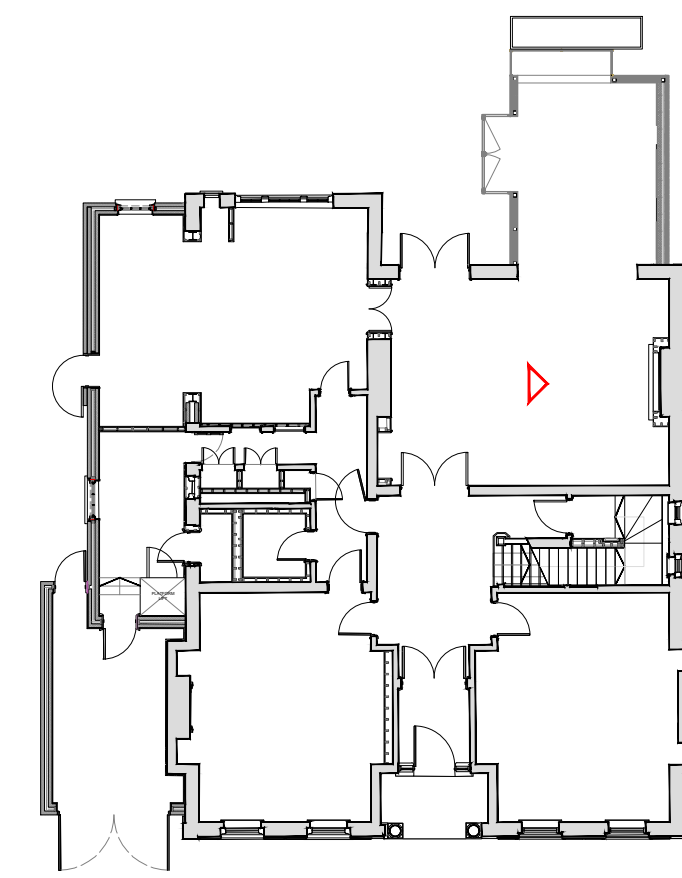

Proposed Ground Floor


Approved Internal Elevation

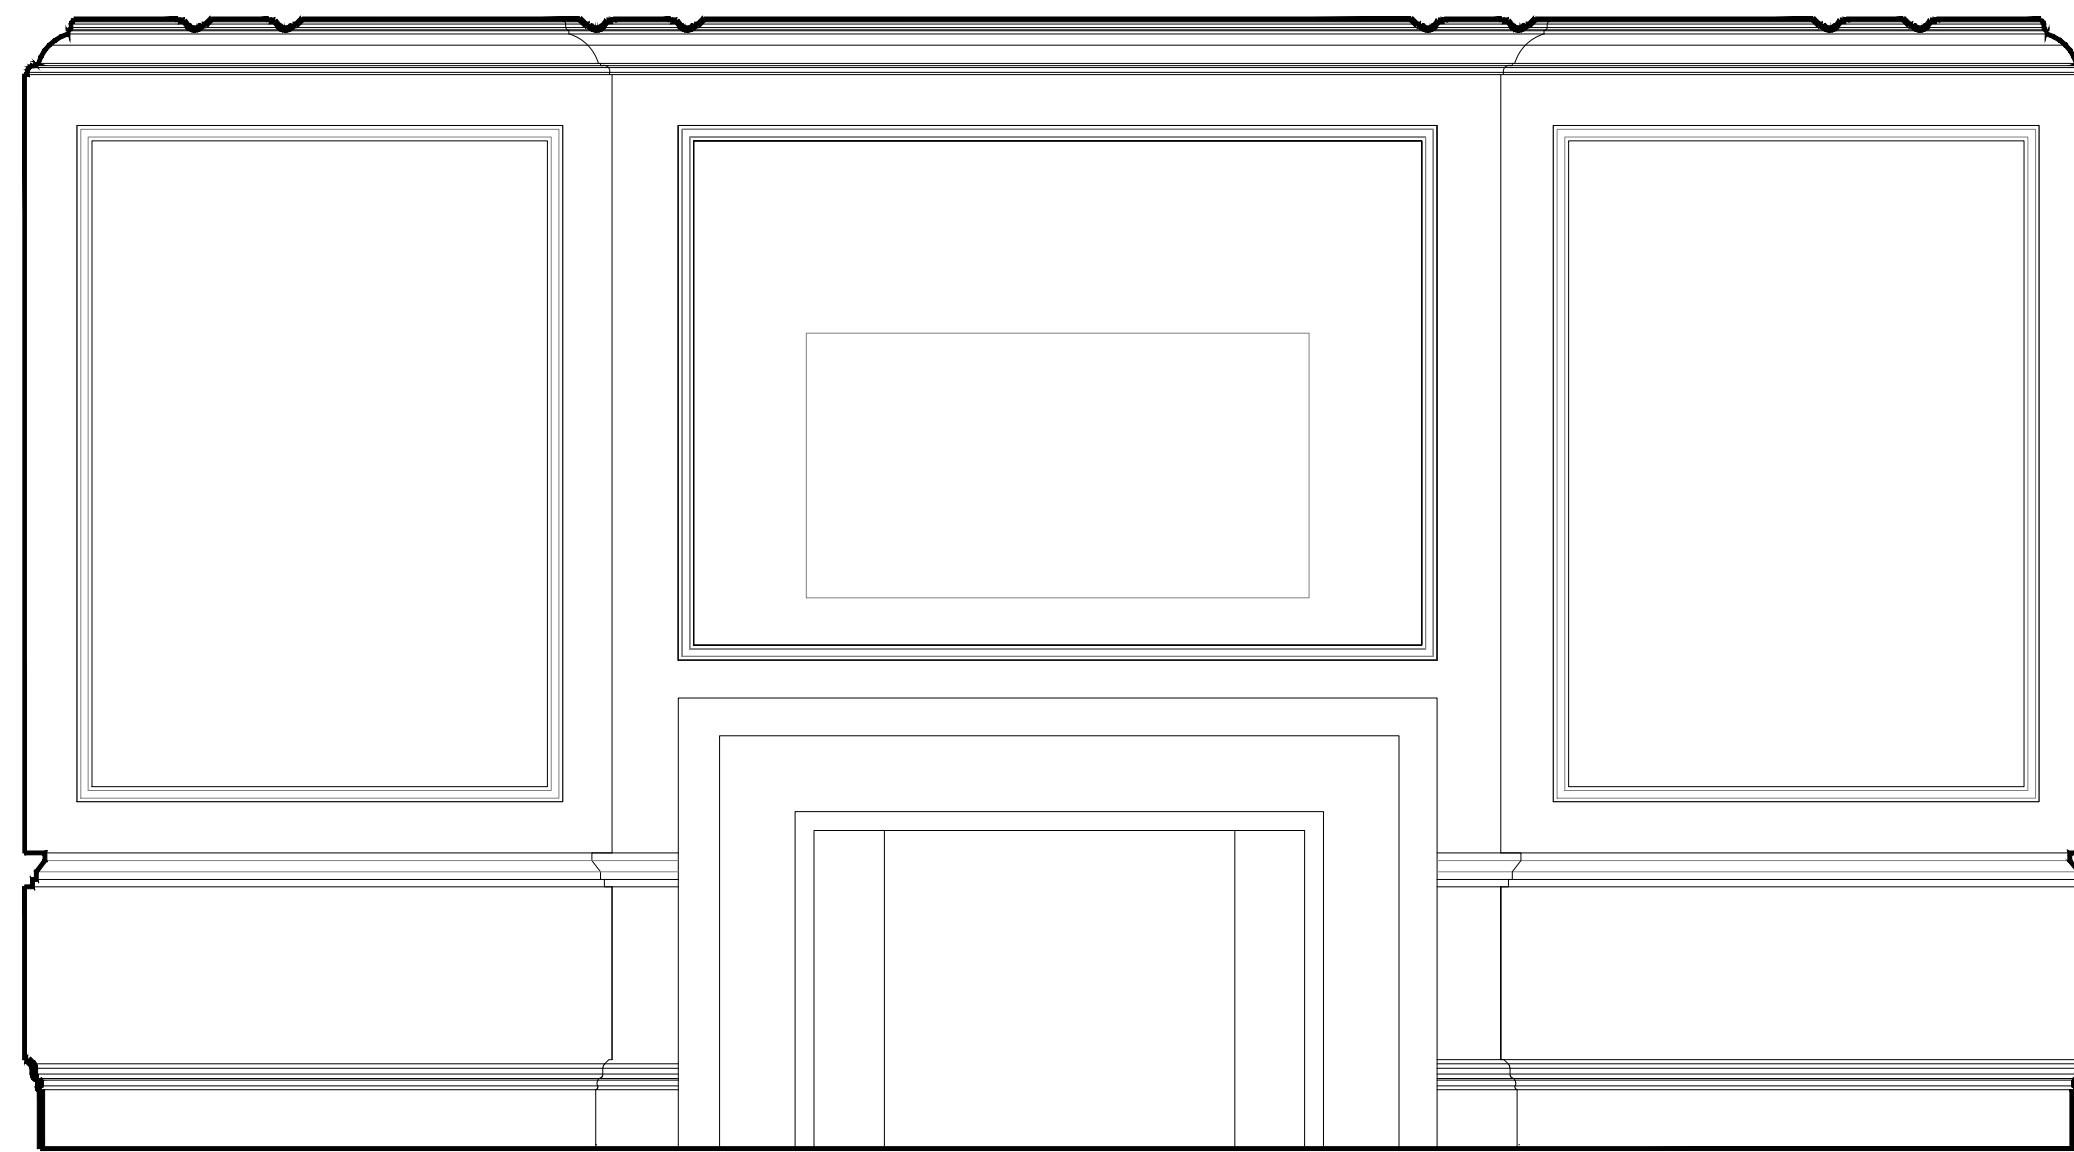

Summary of changes:


- New boxing to chimney breasts to suit proposals for wider fire place surround
- New panel moulds to be installed
- New skirting and dado to match existing
- Ceiling to be replaced to allow installation of new services and lights including new ceiling moulds
- New cornice profile to be installed
- Floor to be replaced to match existing floors in front room
- The depth of new boxing to chimney breasts increased to allow for a niche
- Fireplace to be lowered

Proposed Internal Elevation

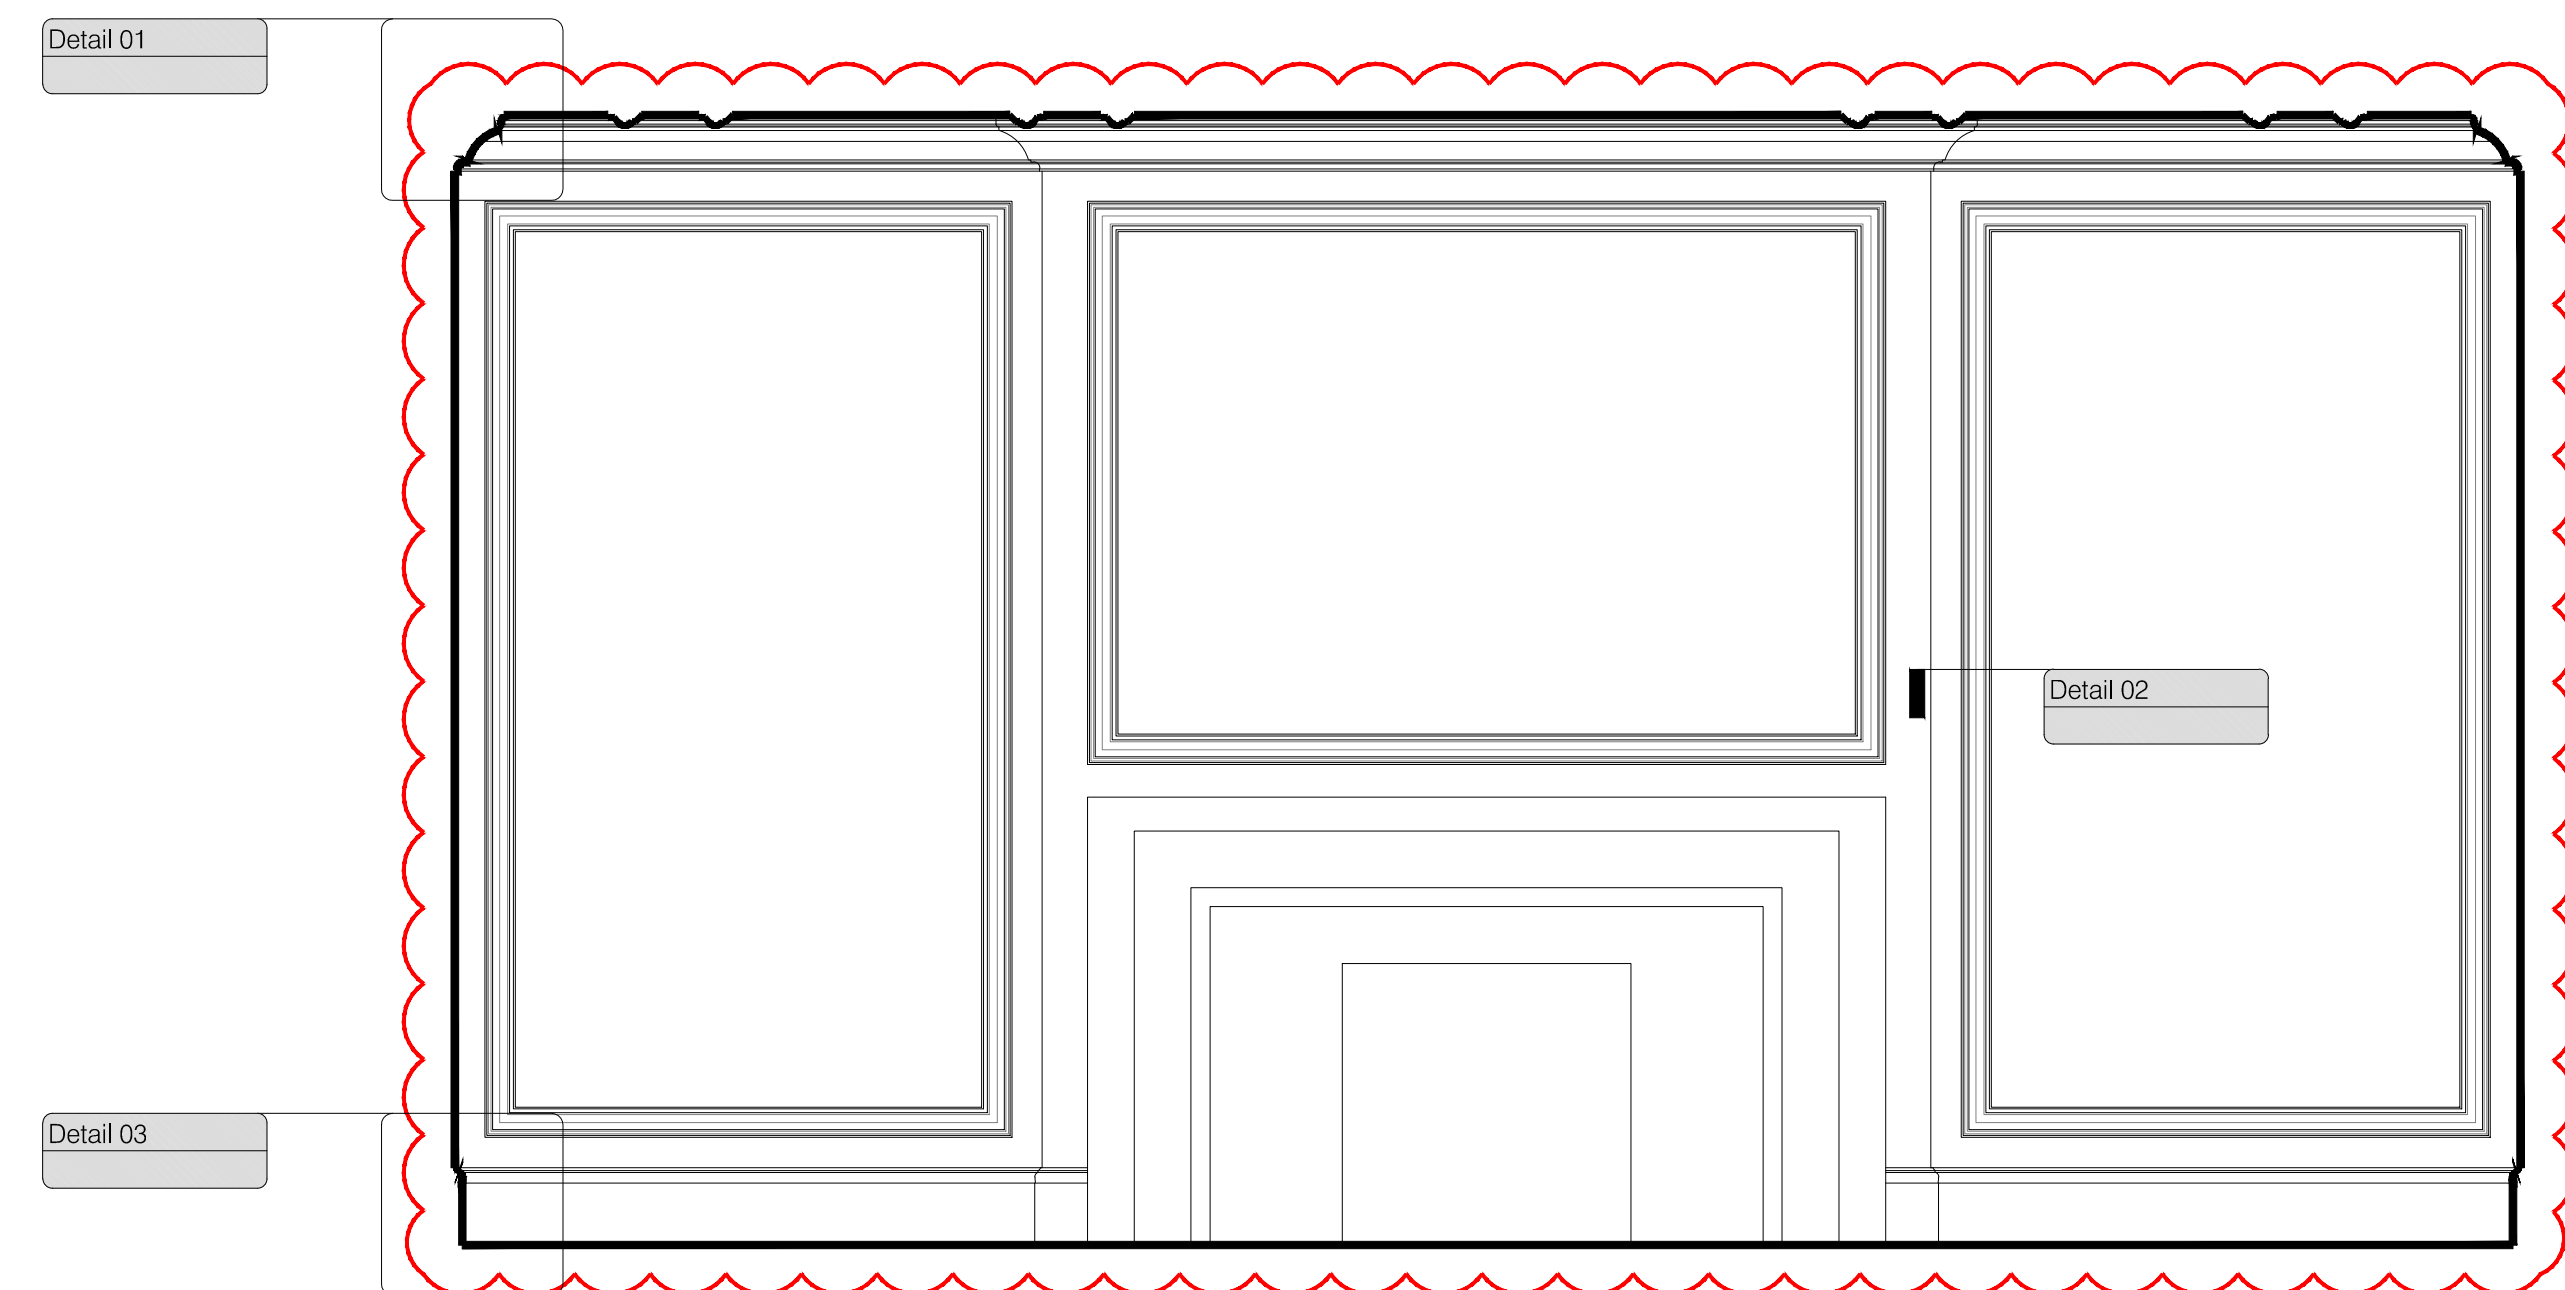


Summary of changes:


- New boxing to chimney breasts to suit proposals for wider fire place surround
- New panel moulds to be installed to be in keeping with profiles inground floor principle front rooms
- New skirting to be in keeping with profiles inground floor principle front rooms
- Localised penetrations through existing ceiling required to allow for installation of services. Existing ceiling to be kept in situ and repaired as required to match existing.
- New cornice profile to be installed to be in keeping with profiles inground floor principle front rooms
- Floor to be replaced to match existing floors in front room
- The depth of new boxing to chimney breasts increased to allow for a niche
- Fireplace to be lowered

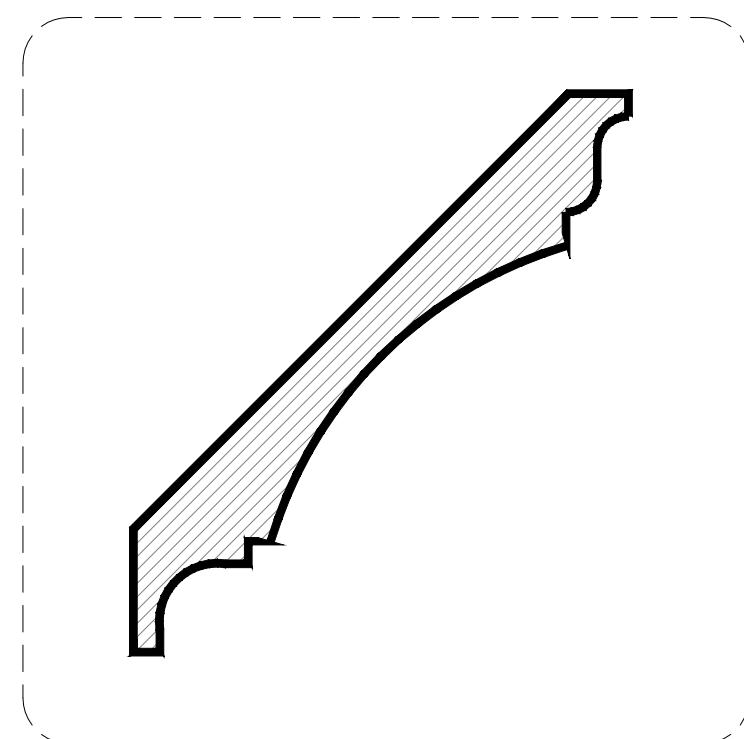


Detail 01

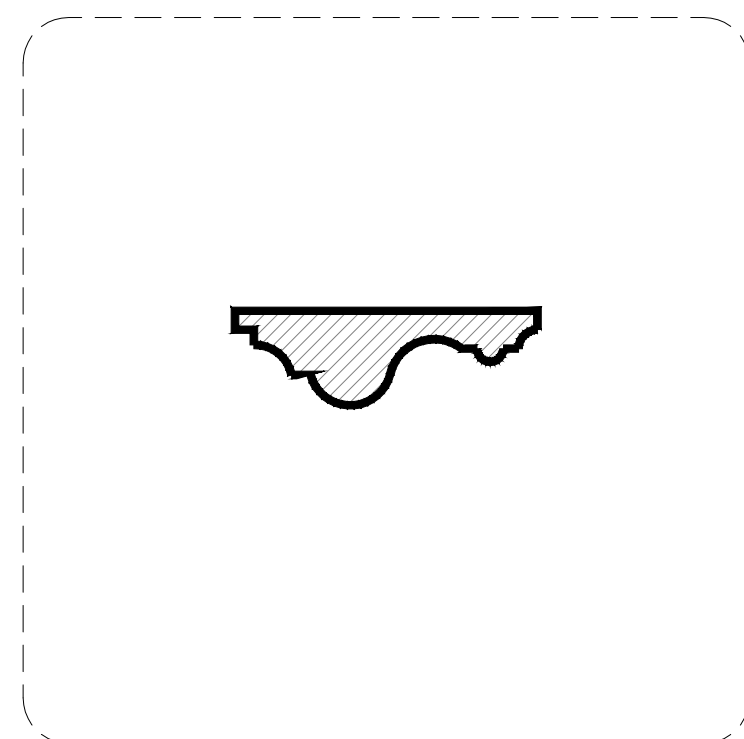

Detail 02

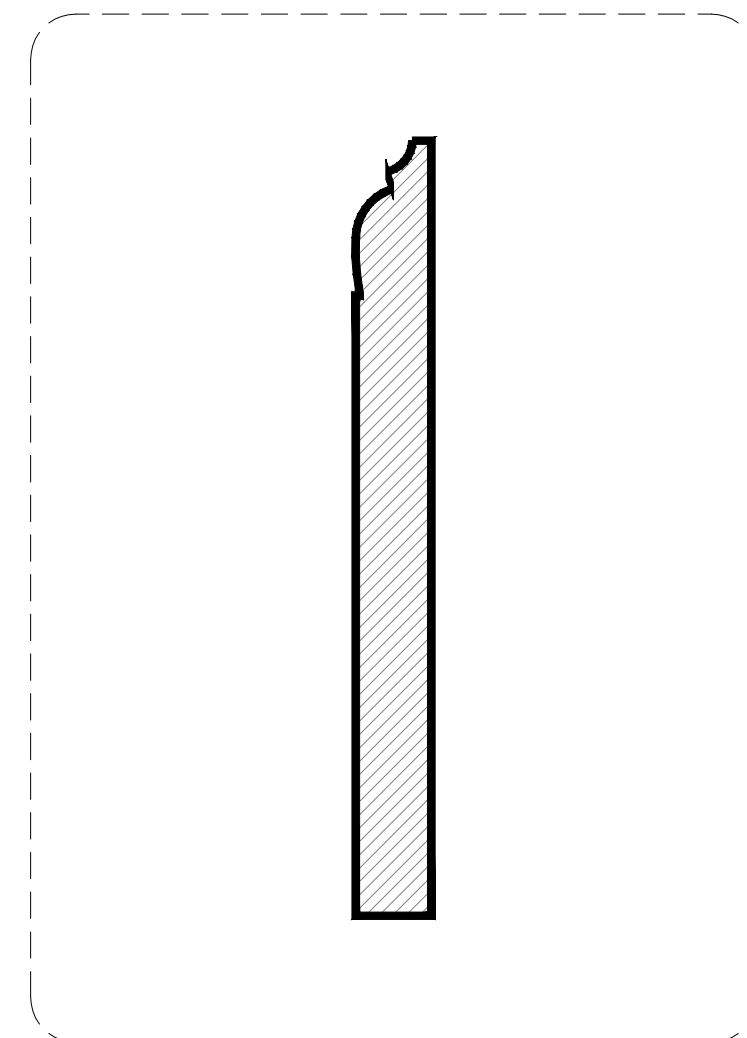

Detail 03

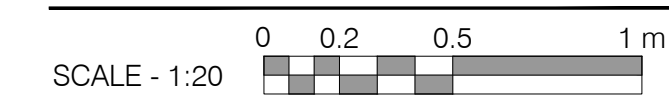

SCALE - 1:20

Rev:	Comments:	By:	Date:
A	Minor Material Amendments	RM	13-03-2019
B	Minor Material Amendments	MSIL	27-03-2020

PLANNING

Client:  
-  
Project Title:  
24 Heath Drive, London, NW3 7SB

Drawing Title:  
Internal Elevations  
Ground Floor - Living Room

Scale: 1:20@A1 Date: JAN 18 Drawn: KS Checked: RM

kyson<sup>+</sup>

Studio  
28 Scrutton Street  
London  
UK  
EC2A 4RP

T: +44(0) 20 7247 2462  
E: enquiries@kyson.co.uk  
W: www.kyson.co.uk

Project No.: 508-16 Drawing No.: 3103 Revision: B

Do not scale this drawing. All dimensions must be checked on site. All rights reserved. No reproduction in any material form is permitted without consent.