


Approved Second Floor

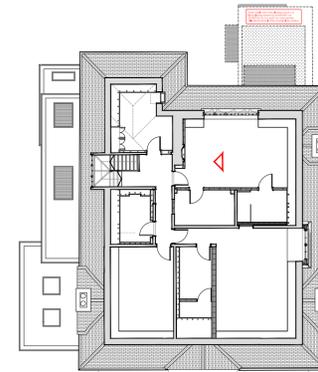

Proposed Second Floor

Approved Internal Elevation




D2-01

Summary of changes:

- Reused door inserted in original partition, refer to detail
- New architrave to match existing
- New Partition for the Dressing Room and En-suite
- Fireplace and surrounding details to be covered up
- Add back the finish ceiling board under the ceiling joists

Proposed Internal Elevation

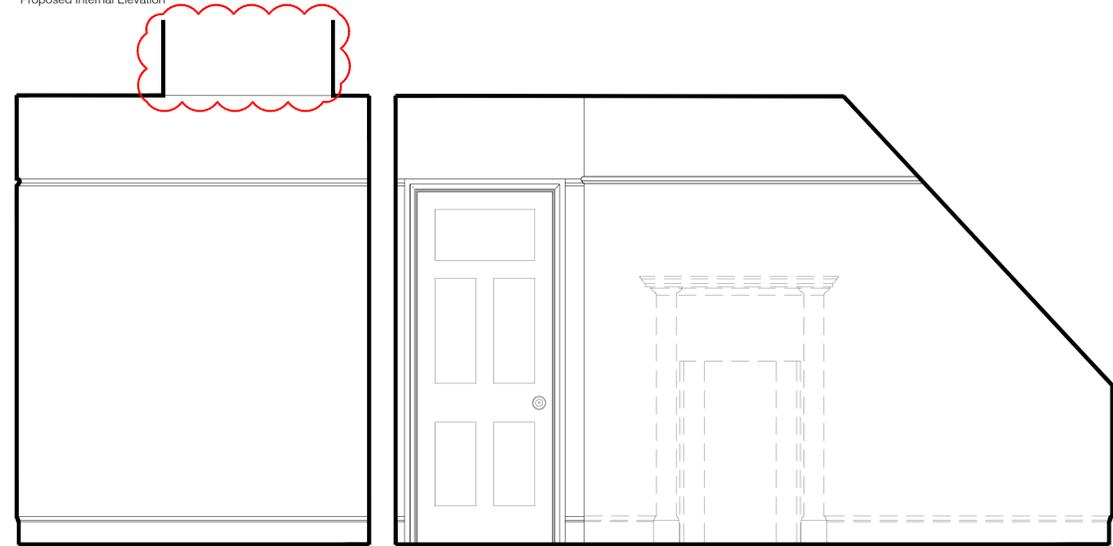

D2-01

Summary of changes:

- Reused door inserted in original partition, refer to detail
- New architrave to match existing
- New Partition for the Dressing Room and En-suite
- Fireplace and surrounding details to be covered up
- Add back the finish ceiling board under the ceiling joists

SCALE - 1:20 

Rev:	Comments:	By:	Date:
B	Minor Material Amendments	RM	13-03-2019
C	Revision to suit Camden comments	RM	10-07-2019
D	Approved Rooflight Indicated	MSIL	27-03-2020

PLANNING

Client:
Sarah Bard Sassoon
Project Title:
24 Heath Drive, London, NW3 7SB

Drawing Title:
Internal Elevations
Second Floor - Bedroom 3

Scale: 1:20@A1 Date: JAN 18 Drawn: KS Checked: RM

Studio
28 Scrutton Street
London
UK
EC2A 4RP

T: +44(0) 20 7247 2462
E: enquiries@kyson.co.uk
W: www.kyson.co.uk

Project No.: 508-16 Drawing No.: 3111 Revision: D

kyson

Do not scale this drawing. All dimensions must be checked on site. All rights reserved. No reproduction in any material form is permitted without consent.