



Existing First Floor

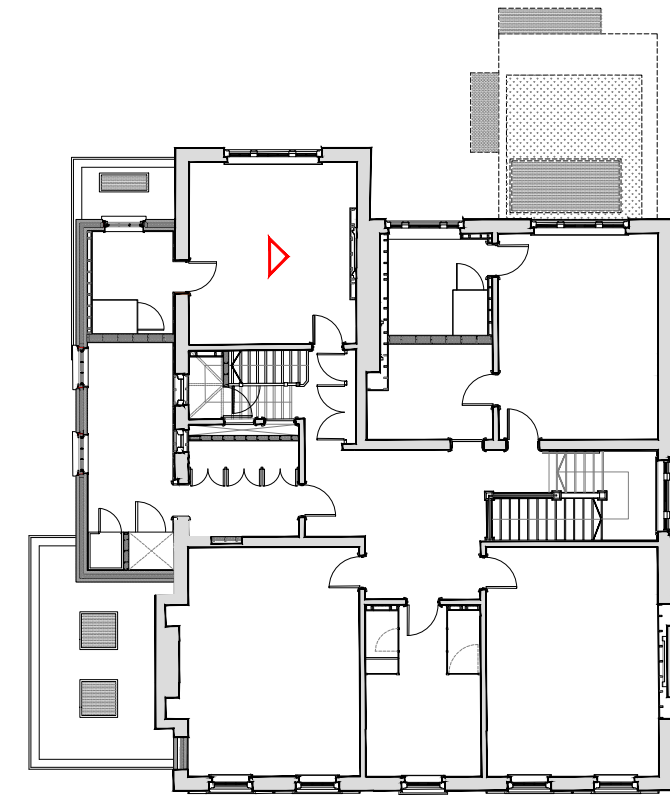


Proposed First Floor

Existing Internal Elevation

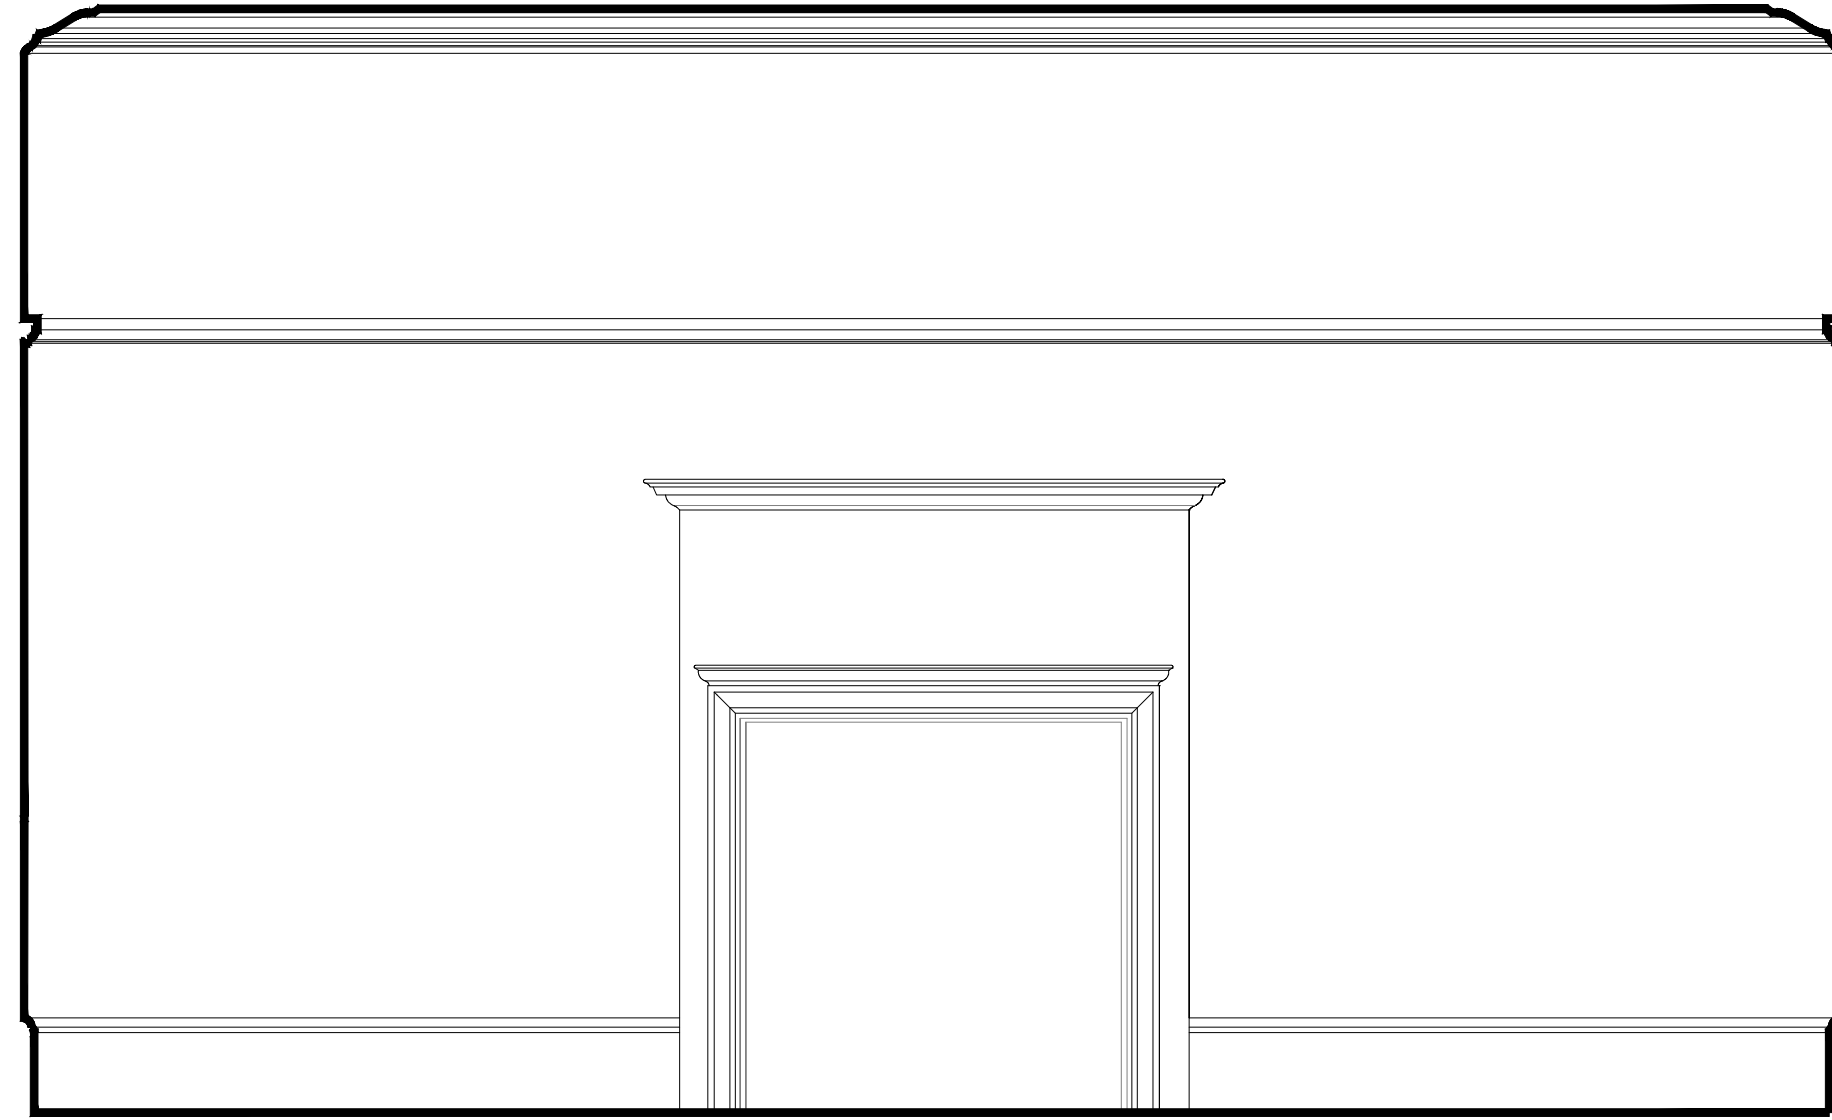

Proposed Internal Elevation

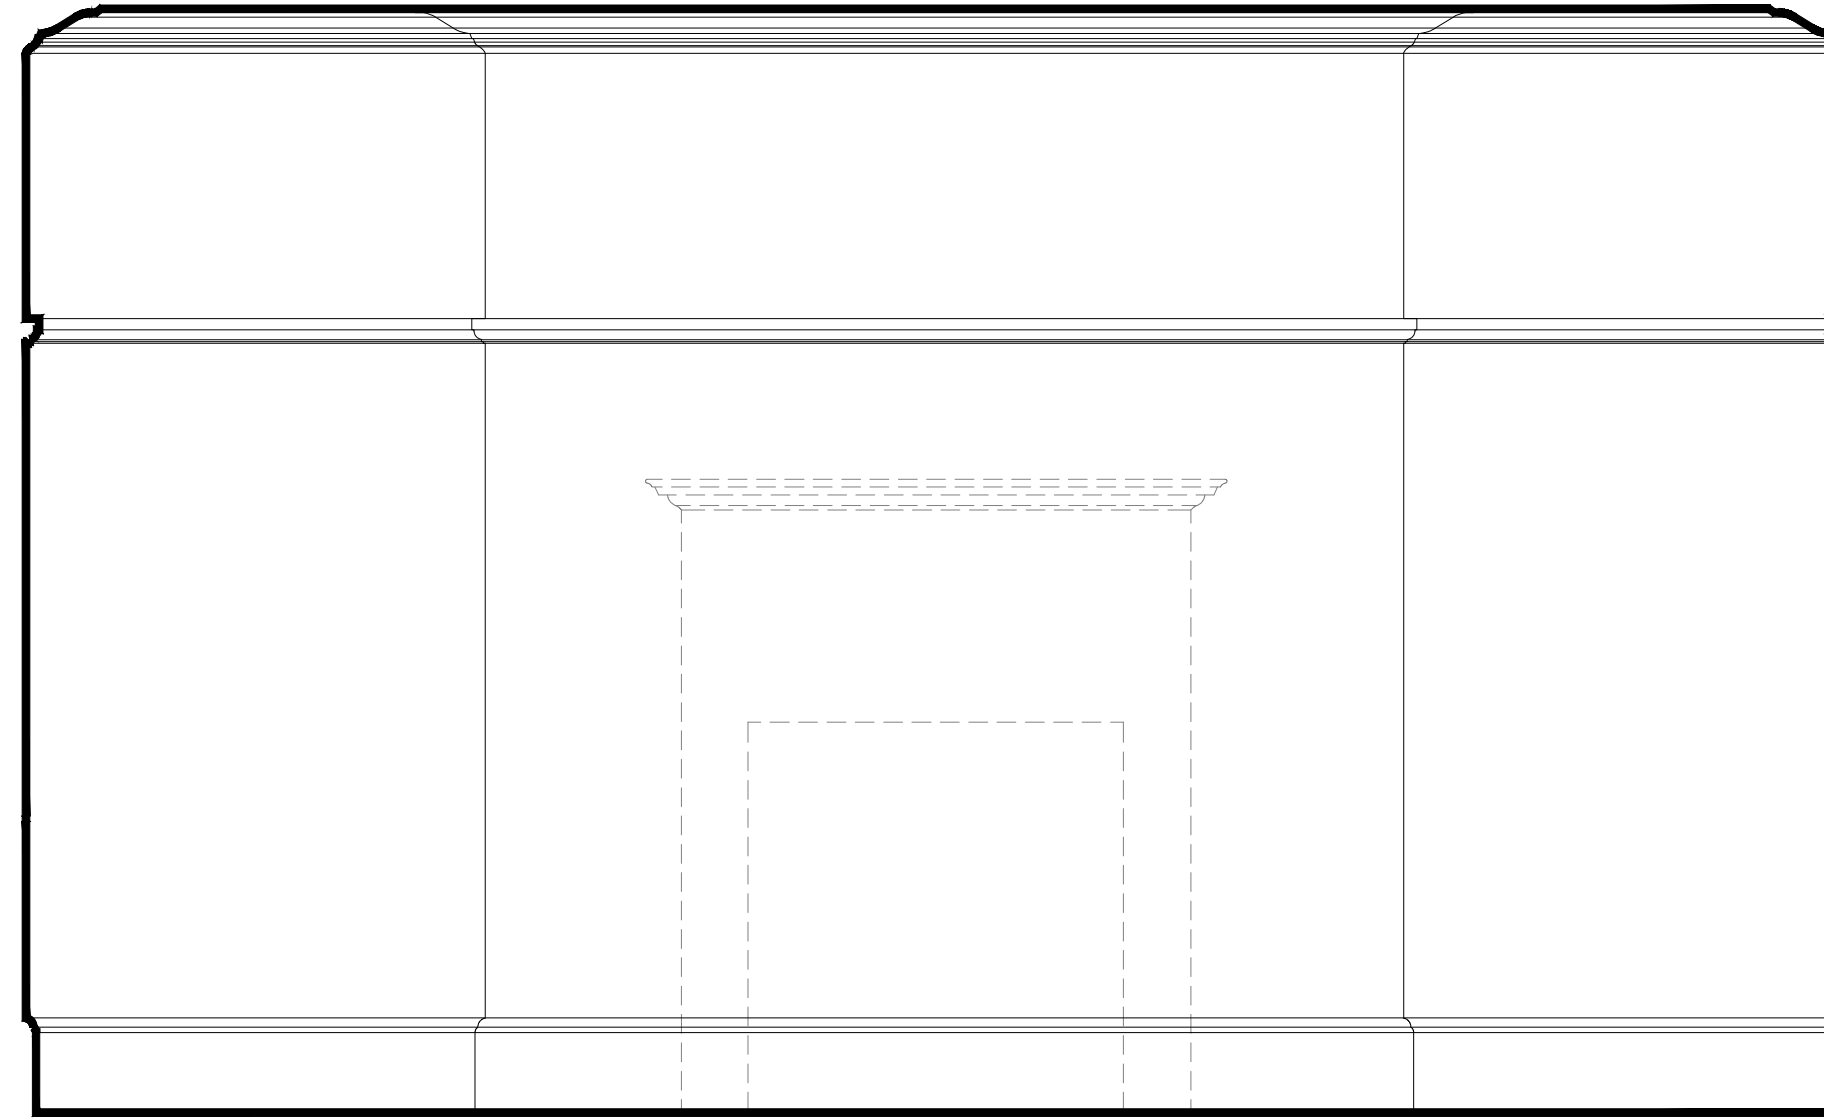

Summary of changes:

- Existing Fireplace to be retained
- Boxing Out of Fireplace to create headboard detail and to protect existing Fireplace
- New dado rails, cornice and skirting to boxing out to match existing

SCALE - 1:20 

Rev:      Comments:      By:      Date:

-      -      -      -

Do not scale this drawing. All dimensions must be checked on site. All rights reserved. No reproduction in any material form is permitted without consent.

**PLANNING**

Client:

-

Project Title:  
24 Heath Drive, London, NW3 7SB

Drawing Title:  
Internal Elevations  
First Floor - Bedroom 2

Scale:      Date:      Drawn:      Checked:  
1:20@A1      MAR 20      MSIL      PH

**kyson**<sup>®</sup>

**Studio**

28 Scrutton Street  
London  
UK  
EC2A 4RP

T: +44(0) 20 7247 2462  
E: enquiries@kyson.co.uk  
W: www.kyson.co.uk

Project No.:      Drawing No.:      Revision:  
508-16      3116      -