


Existing First Floor

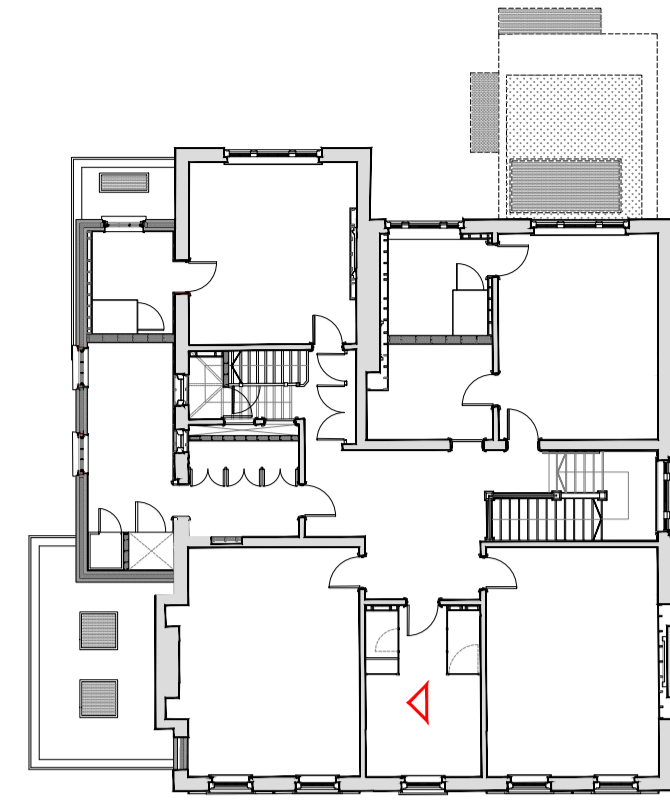


Proposed First Floor

Existing Internal Elevation




D1-03

Proposed Internal Elevation

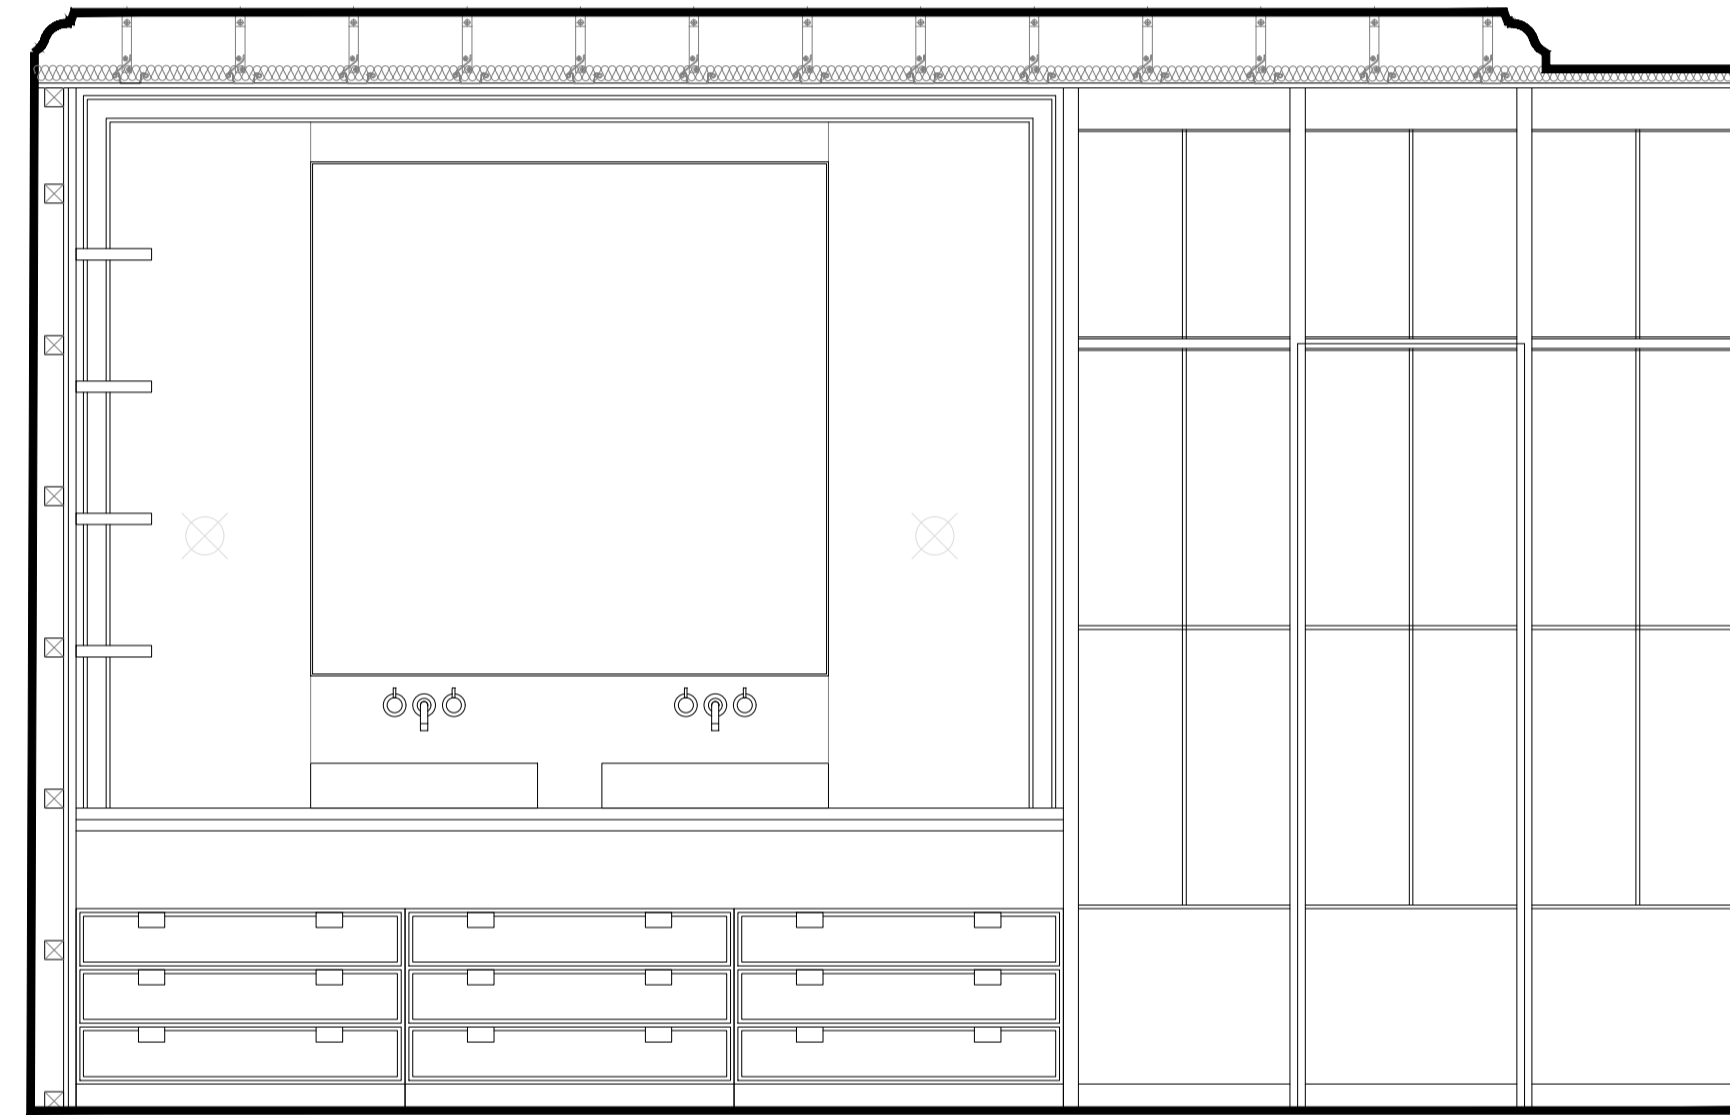

Summary of changes:

- Existing opening infilled, materials to match existing
- Cupboards to be removed
- Skirting removed to be replaced by bespoke joinery detailing and tile/natural stone finishes. Cornice to be retained and protected through the introduction of an MF suspended ceiling

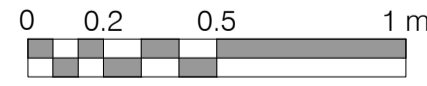SCALE - 1:20 

Rev:      Comments:      By:      Date:

Do not scale this drawing. All dimensions must be checked on site. All rights reserved. No reproduction in any material form is permitted without consent.

**PLANNING**

Client:

Project Title:  
24 Heath Drive, London, NW3 7SB

Drawing Title:  
Internal Elevations  
First Floor - Master Ensuite

Scale:      Date:      Drawn:      Checked:  
1:20@A1      MAR 20      MSIL      PH

**kyson**<sup>®</sup>

**Studio**

28 Scrutton Street  
London  
UK  
EC2A 4RP

T: +44(0) 20 7247 2462  
E: enquiries@kyson.co.uk  
W: www.kyson.co.uk

Project No.:      Drawing No.:      Revision:  
508-16      3120      -