



Existing First Floor

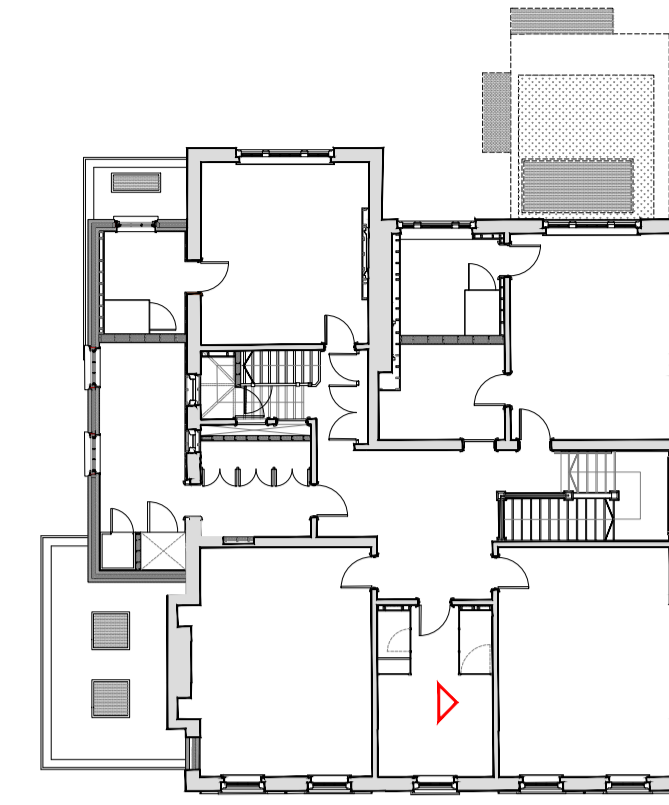


Proposed First Floor

Existing Internal Elevation

 


Proposed Internal Elevation

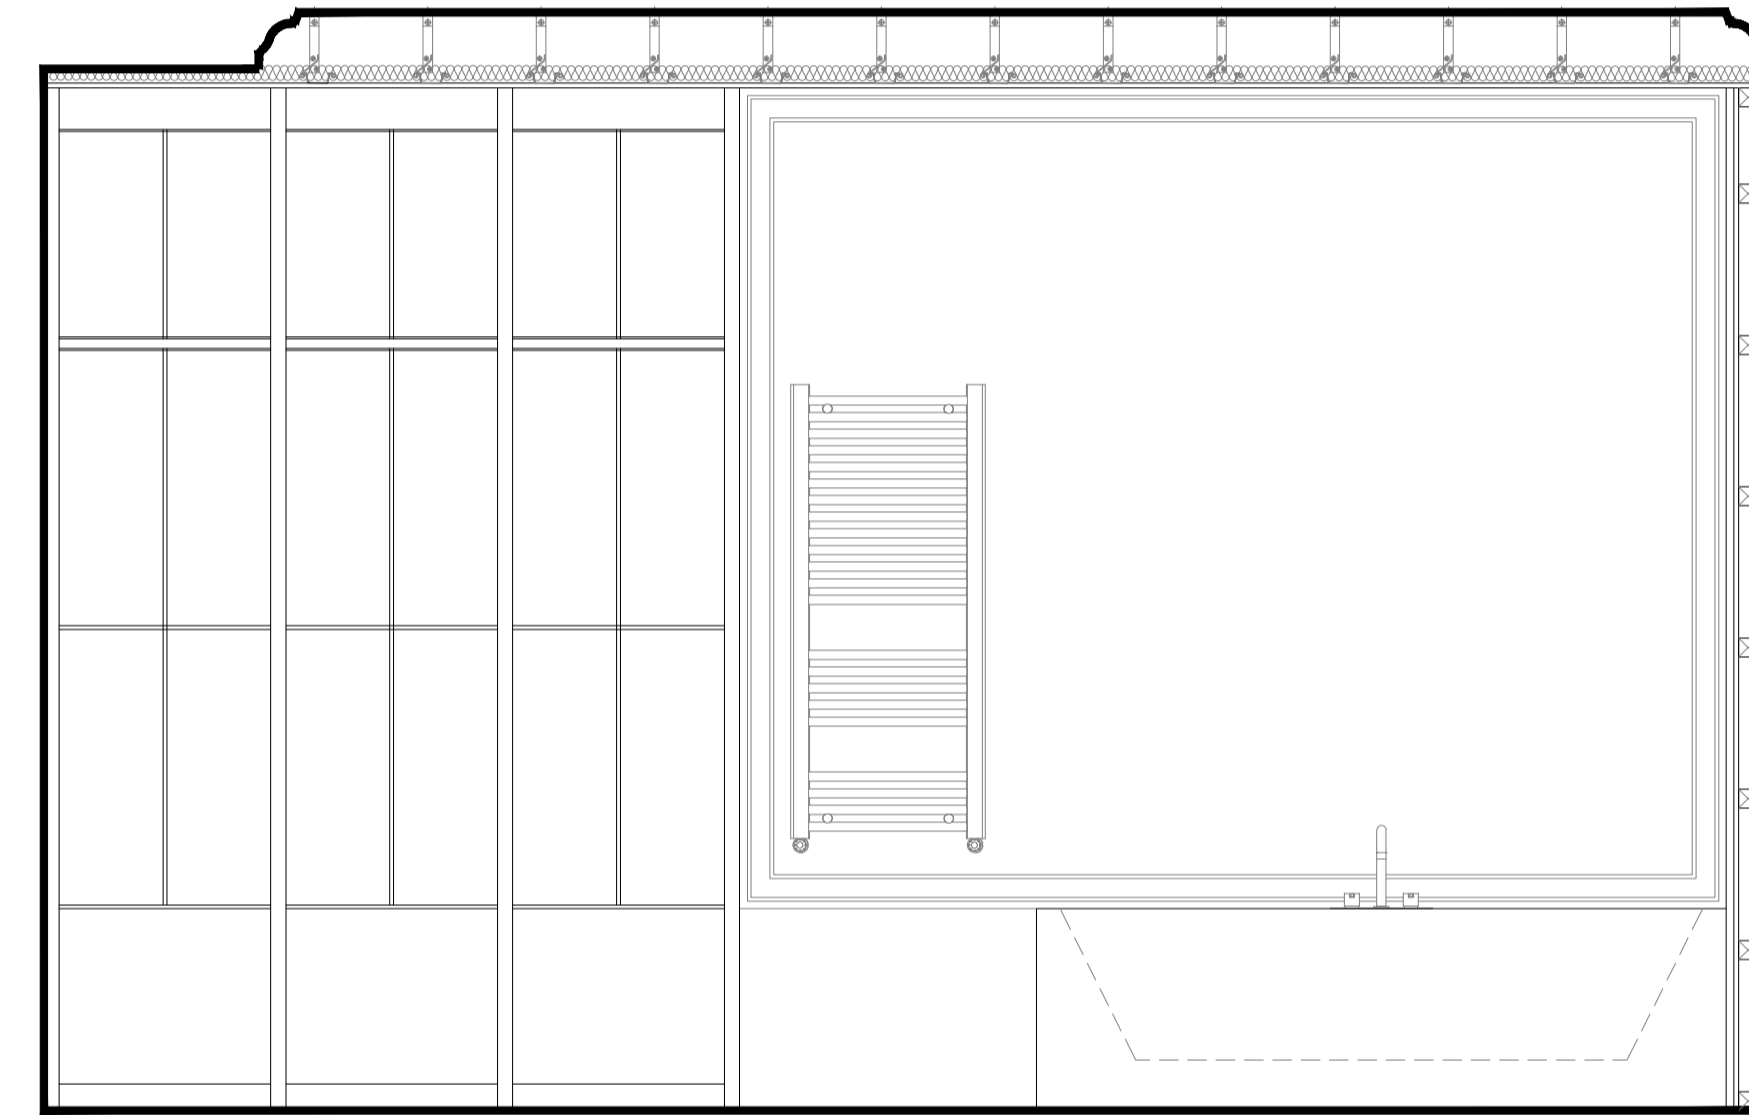

Summary of changes:

- Cupboards to be removed
- Previously approved new opening to be infilled with materials to match existing
- New Crittal style shower and toilet cubicles introduced
- Skirting removed to be replaced by bespoke joinery detailing and tile/natural stone finishes. Cornice to be retained and protected through the introduction of an MF suspended ceiling

SCALE - 1:20 

Rev: Comments: By: Date:

Do not scale this drawing. All dimensions must be checked on site. All rights reserved. No reproduction in any material form is permitted without consent.

PLANNING

Client:

Project Title:
24 Heath Drive, London, NW3 7SB

Drawing Title:
Internal Elevations
First Floor - Master Ensuite

Scale: Date: Drawn: Checked:
1:20@A1 MAR 20 MSIL PH

kyson[®]

Studio

28 Scrutton Street
London
UK
EC2A 4RP

T: +44(0) 20 7247 2462
E: enquiries@kyson.co.uk
W: www.kyson.co.uk

Project No.: Drawing No.: Revision:
508-16 3122 -