



Existing First Floor

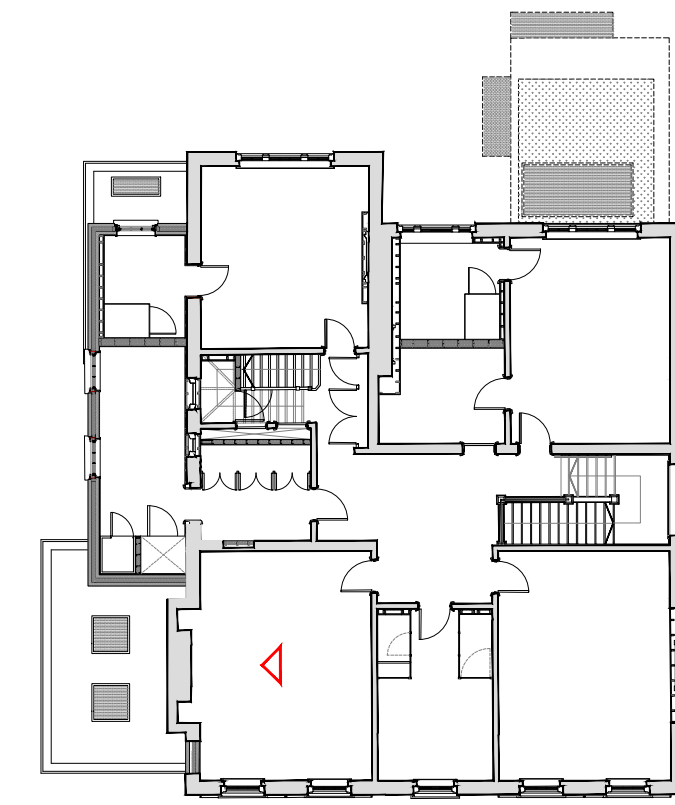


Proposed First Floor

Existing Internal Elevation

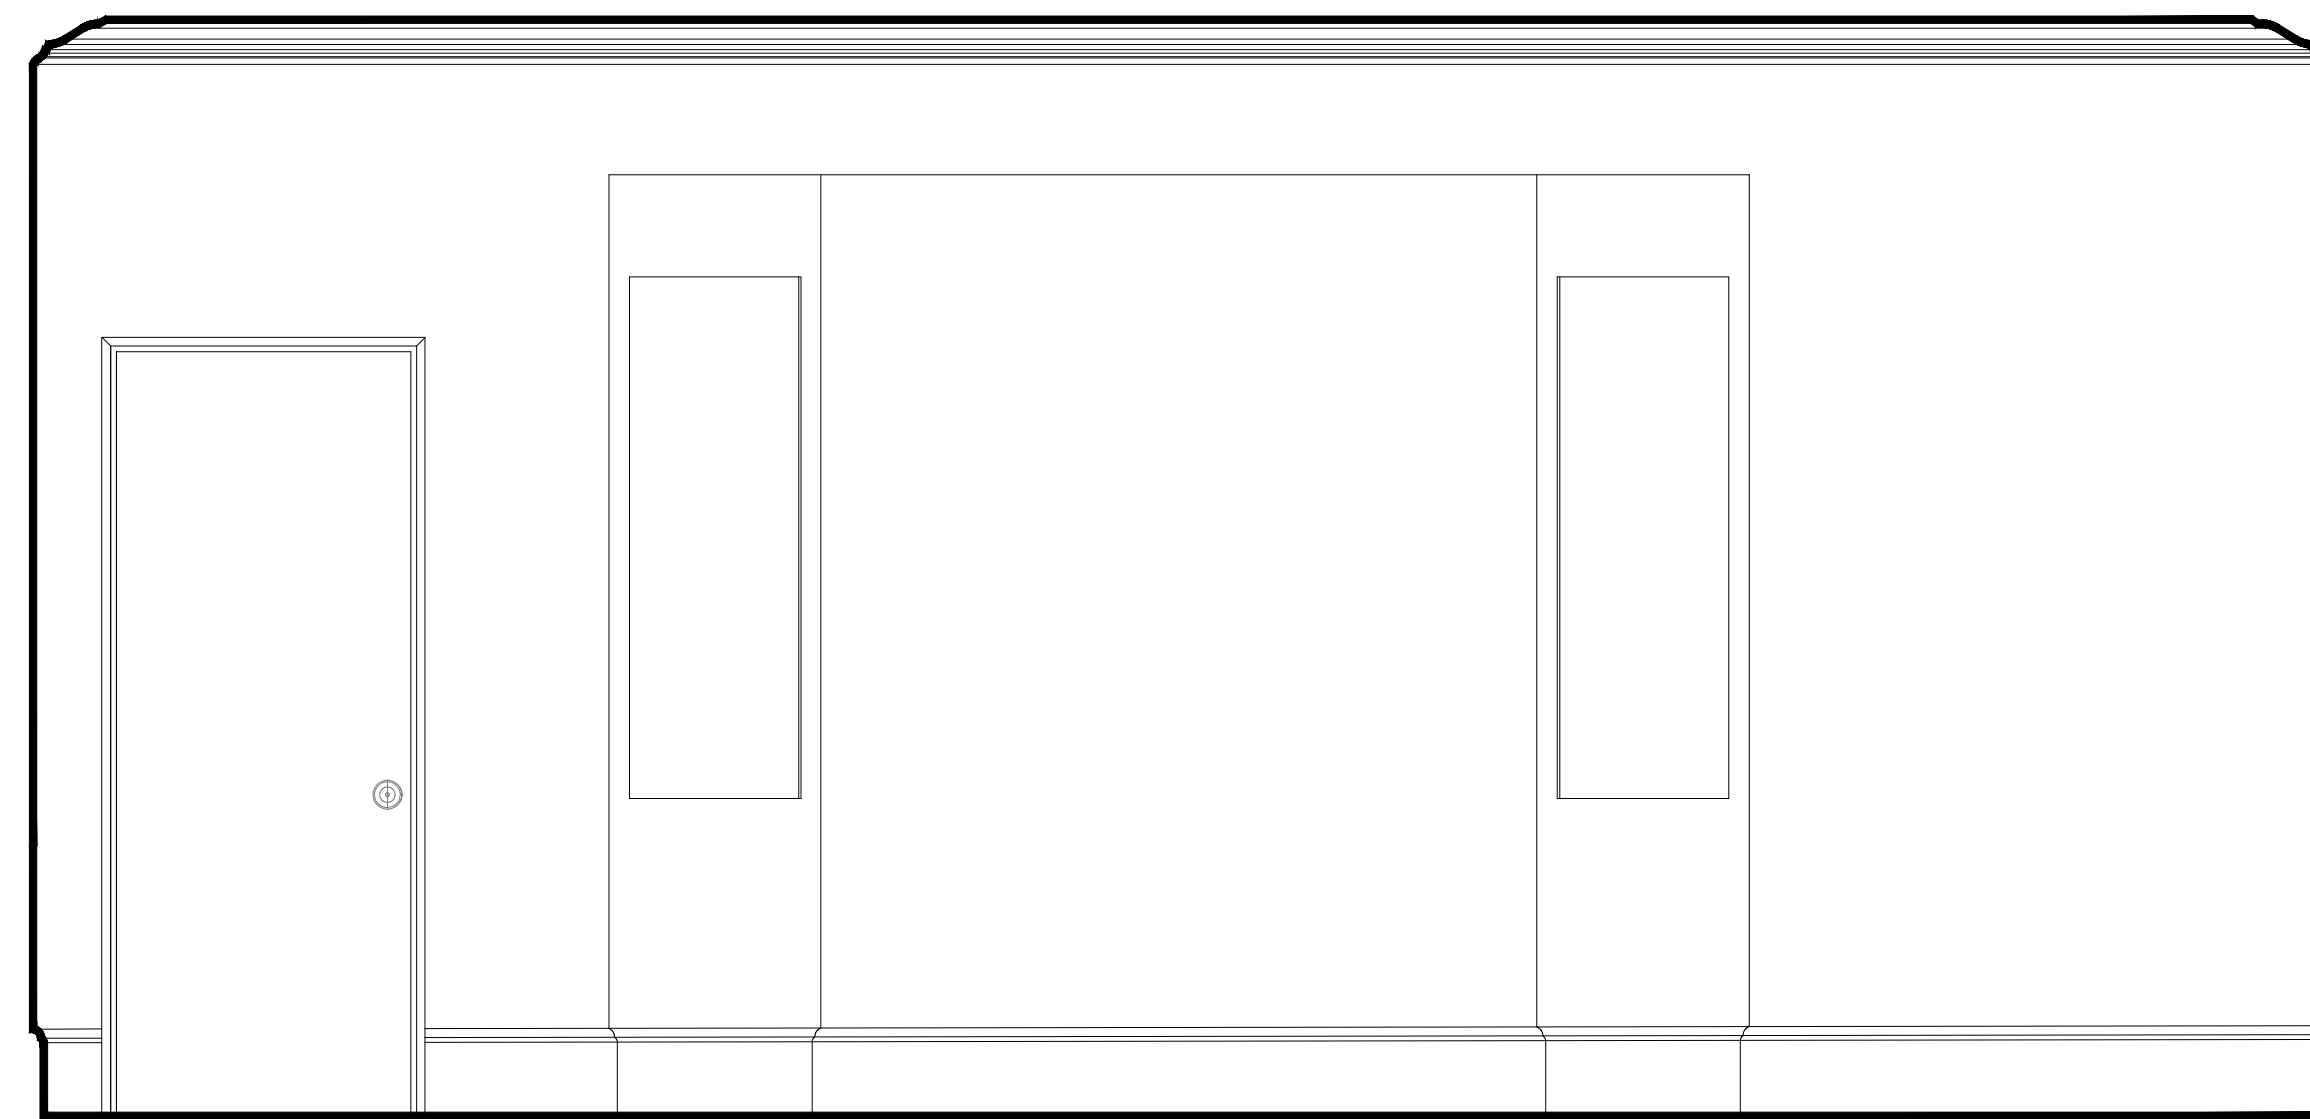


D1-04

Proposed Internal Elevation

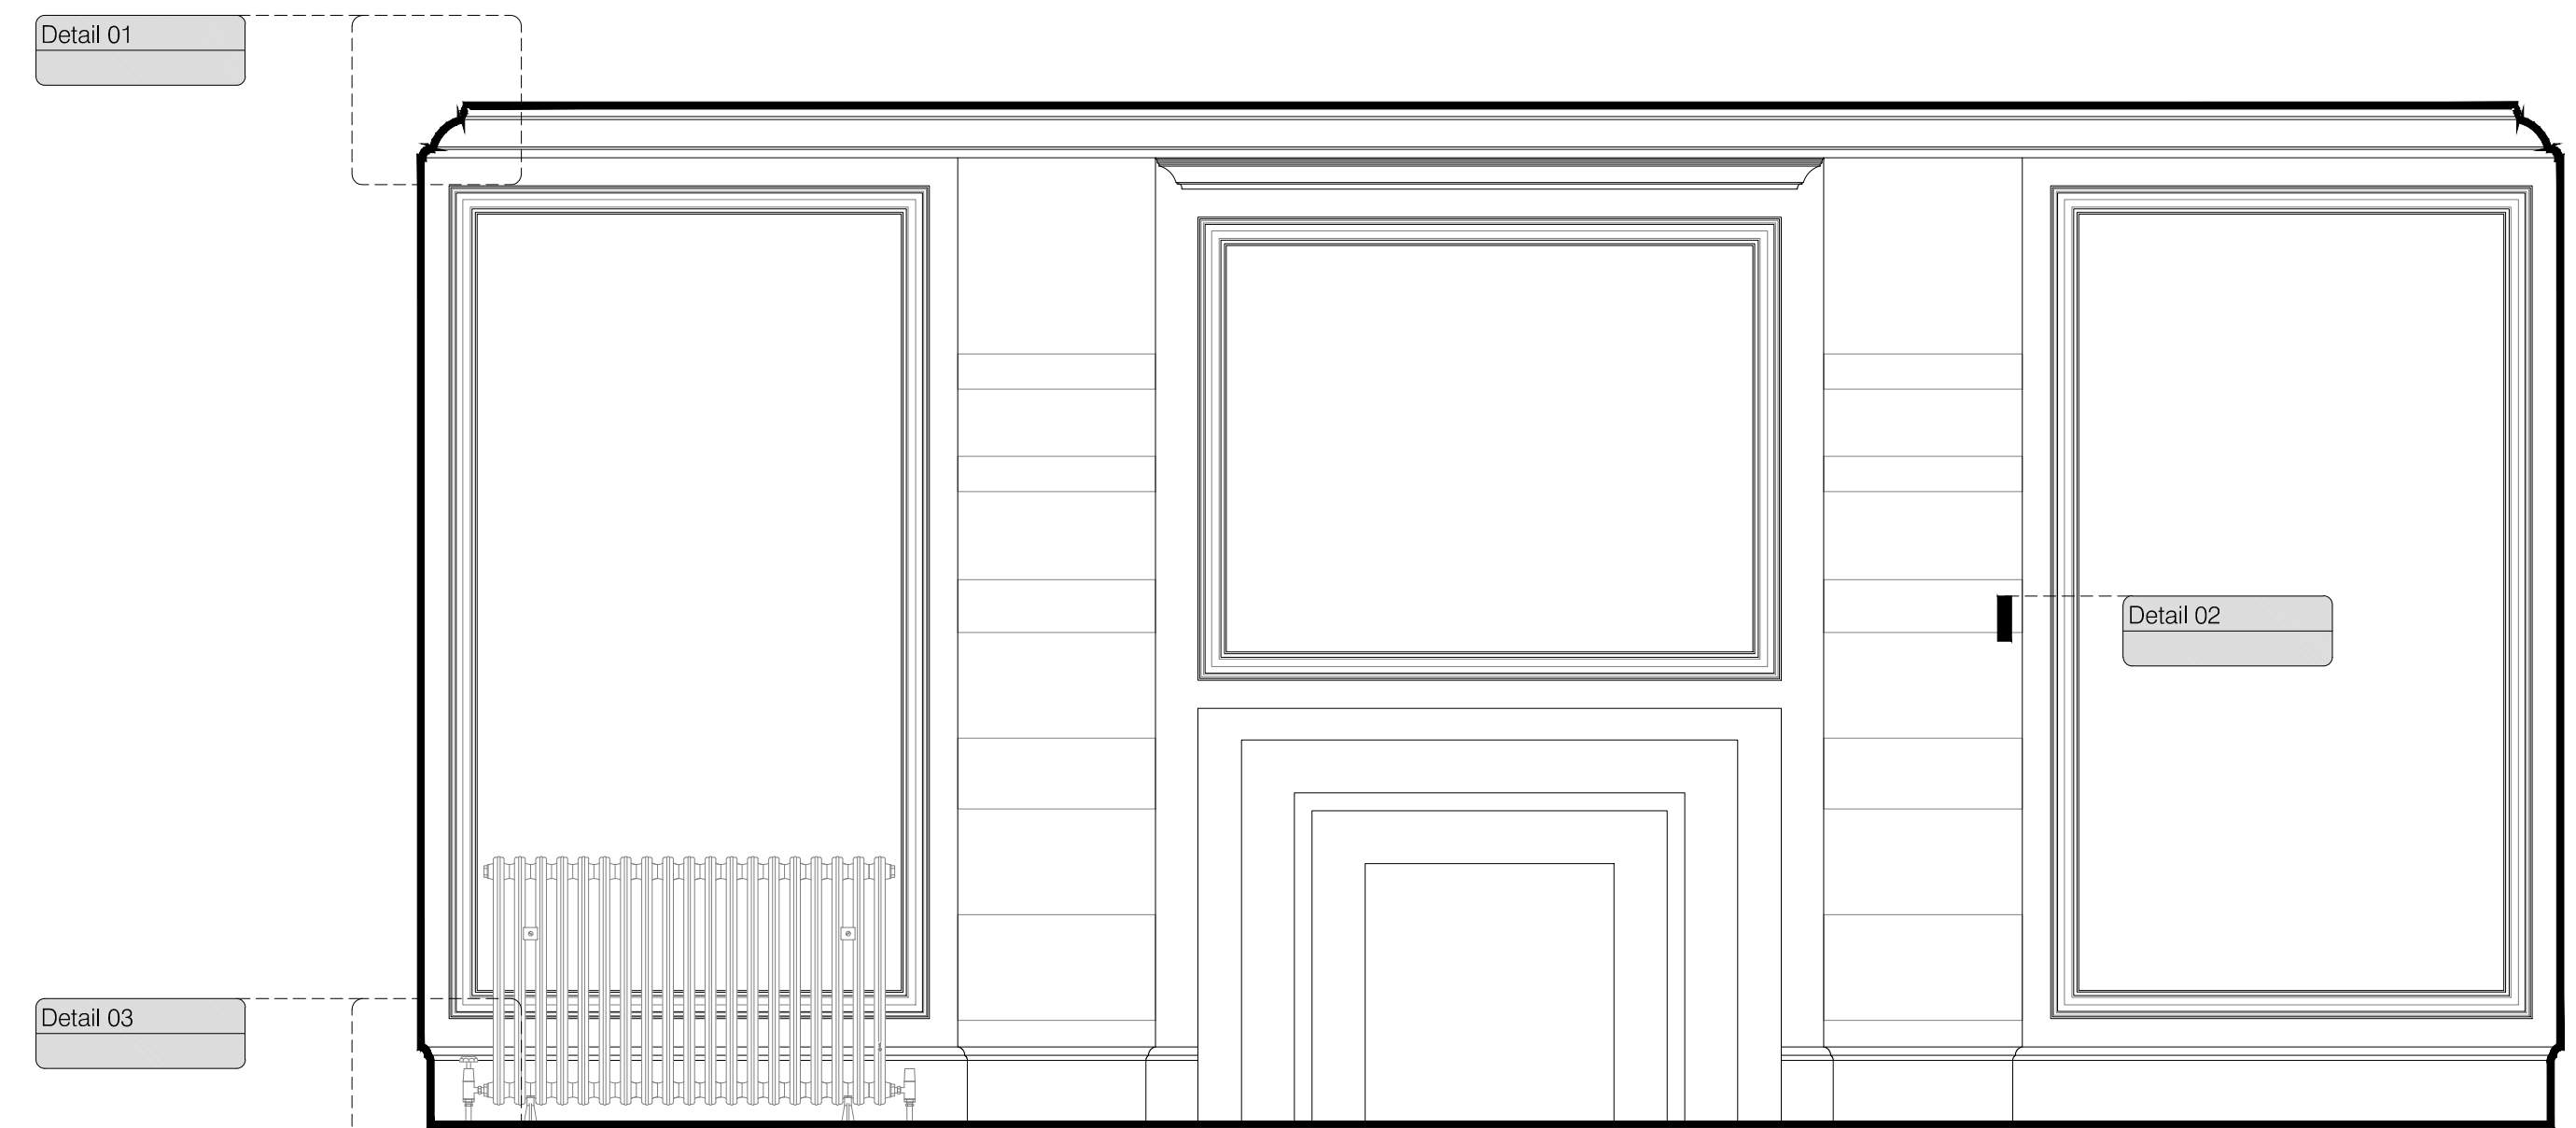


Summary of changes:


- New panel moulds to be installed to be in keeping with profiles inground floor principle front rooms
- New skirting to be in keeping with profiles inground floor principle front rooms
- New cornice profile to be installed to be in keeping with profiles inground floor principle front rooms
- Fireplace to be replaced
- Shelves to be included to niches adjacent new fireplace
- Existing opening to extension over garage to be removed and infilled to match existing

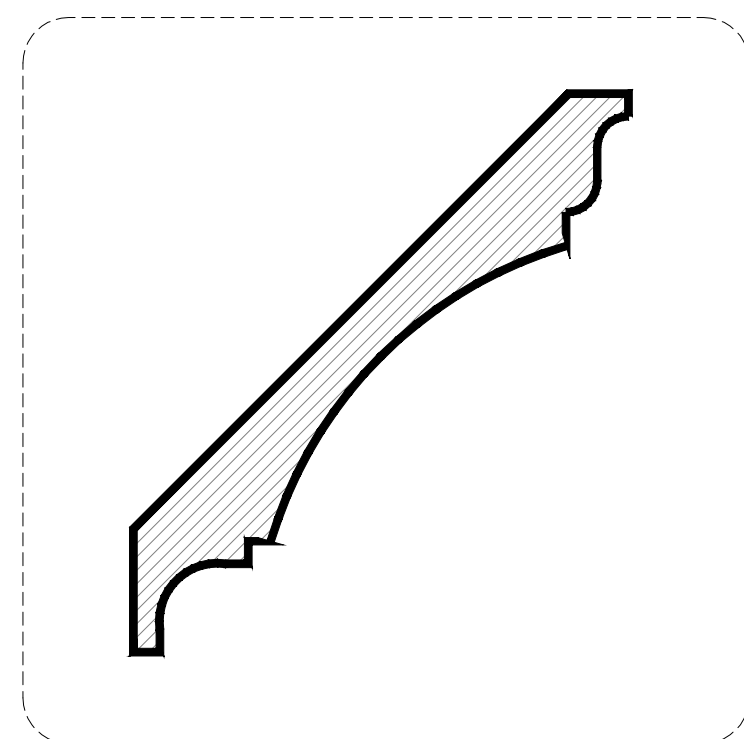


Detail 01

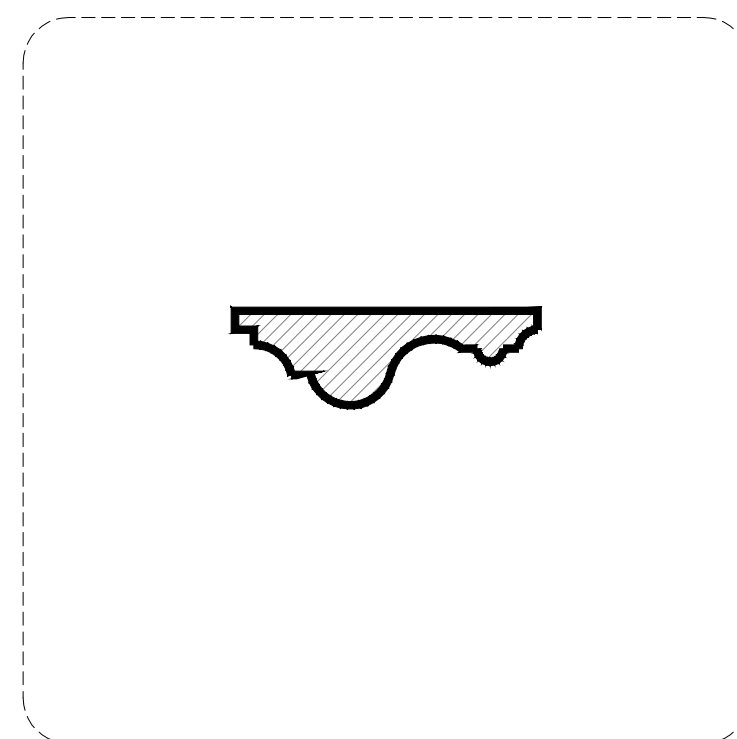

Detail 02

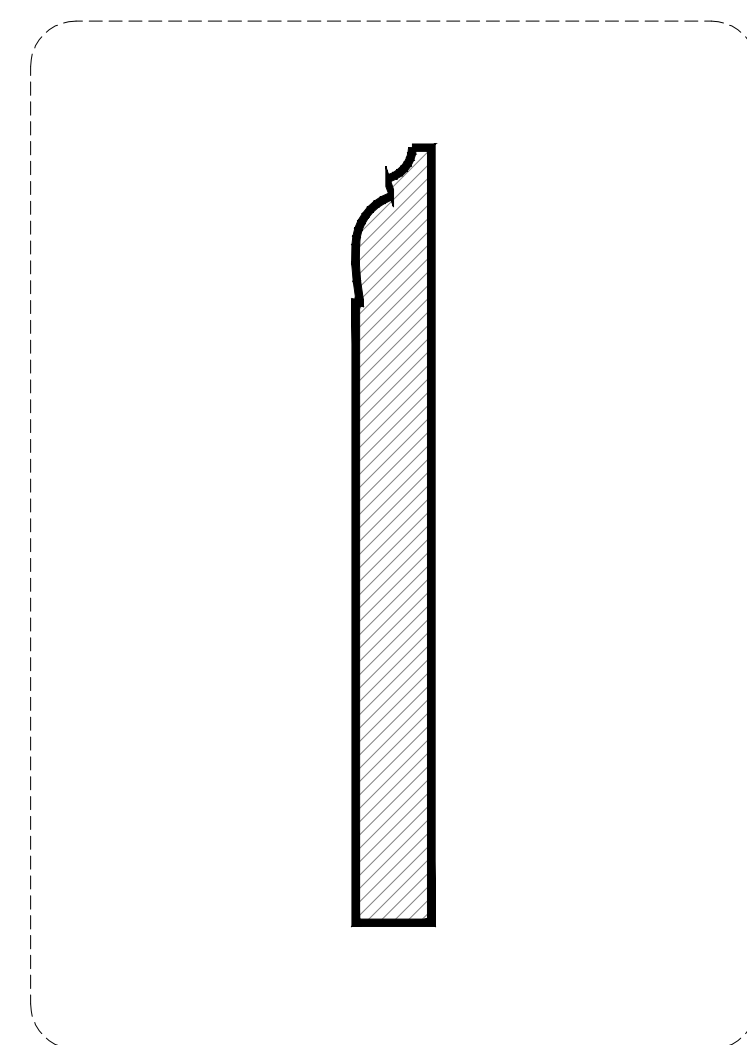

Detail 03

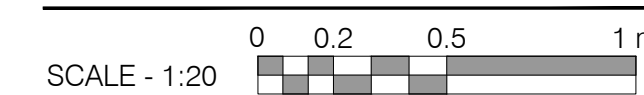

SCALE - 1:20

Rev: Comments: By: Date:

- - - - -

Do not scale this drawing. All dimensions must be checked on site. All rights reserved. No reproduction in any material form is permitted without consent.

PLANNING

Client:

-

Project Title:

24 Heath Drive, London, NW3 7SB

Drawing Title:

Internal Elevations

First Floor - Master Bedroom

Scale: Date: Drawn: Checked:

1:20@A1 MAR 20 MSIL PH

kyson⁺

Studio

28 Scrutton Street

London

UK

EC2A 4RP

T: +44(0) 20 7247 2462

E: enquiries@kyson.co.uk

W: www.kyson.co.uk

Project No.: Drawing No.: Revision:

508-16 3127 -