


CLIENT CHANNEL 4 TV	LEVITT BERNSTEIN ASSOCIATES 30 OVAL ROAD LONDON NW1	ARCHITECTS 01-267 5681	NOTE THAT GROUND FLOOR, PENETRATION ON THIS DRAWING DOES NOT APPLY.	
JOB TITLE NEW OFFICES, 56-62 CHARLOTTE ST.	SCALE 1" = 1/8"	DATE 9.7.81	DRAWING No. 919/D/207	
DRAWING PART ELEVATION SHOWING NEW WINDOW	DRAWN EF	CHECKED		

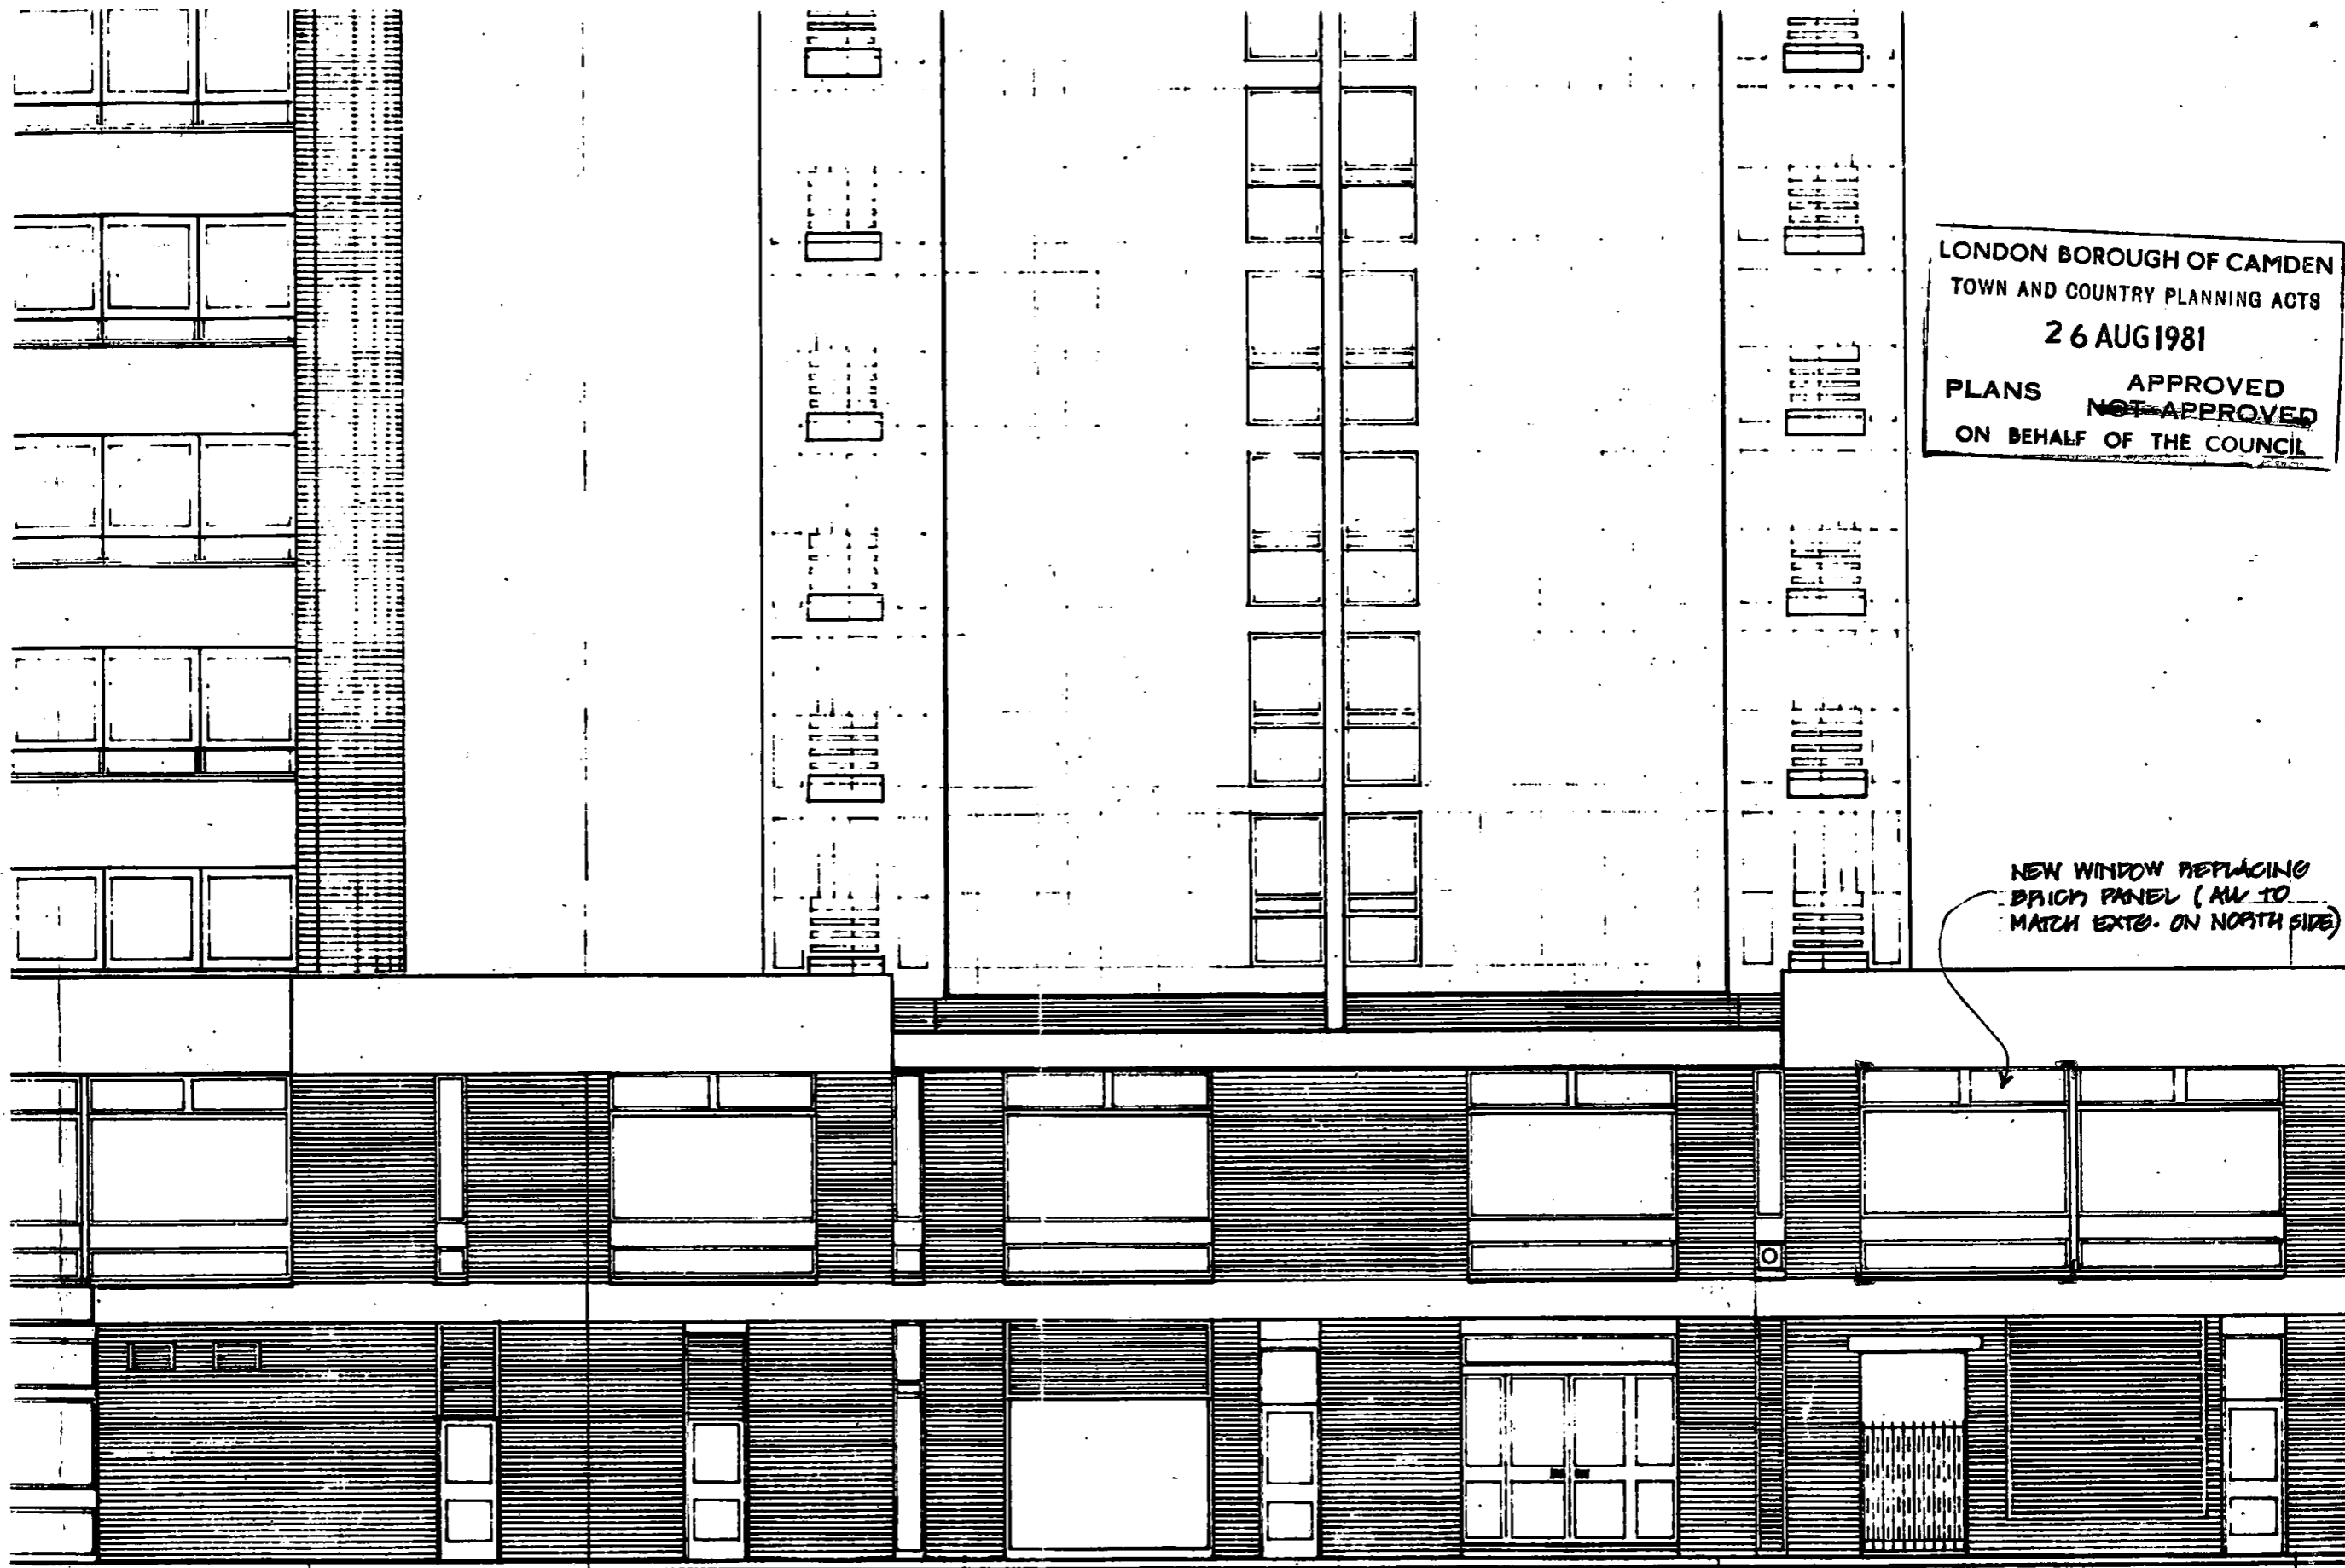

LONDON BOROUGH OF CAMDEN
TOWN AND COUNTRY PLANNING ACTS
26 AUG 1981
PLANS APPROVED
~~NOT APPROVED~~
ON BEHALF OF THE COUNCIL

CTP/N12/32/A/32679