



DRAWING LEGEND

1. PV System Details
 - 1.1. Installed Power: 9,075 kWp
 - 1.2. Installed Modules: 33
 - 1.3. Module Power: 275Wp each
 - 1.4. Module Inclination: 10°
2. Mounting System: Ballasted custom aluminium framework
3. For Section A-A refer to drawing I1730-100-02
4. Weight added on roof details
 - 4.1. PV Roof Load: TBC kg/m²

 

PV Modules: Trina TSM-275 PD05
Power: 275Wp
Dimensions: 1650x992x35mm

Custom aluminium framework
spaced at 1600mm

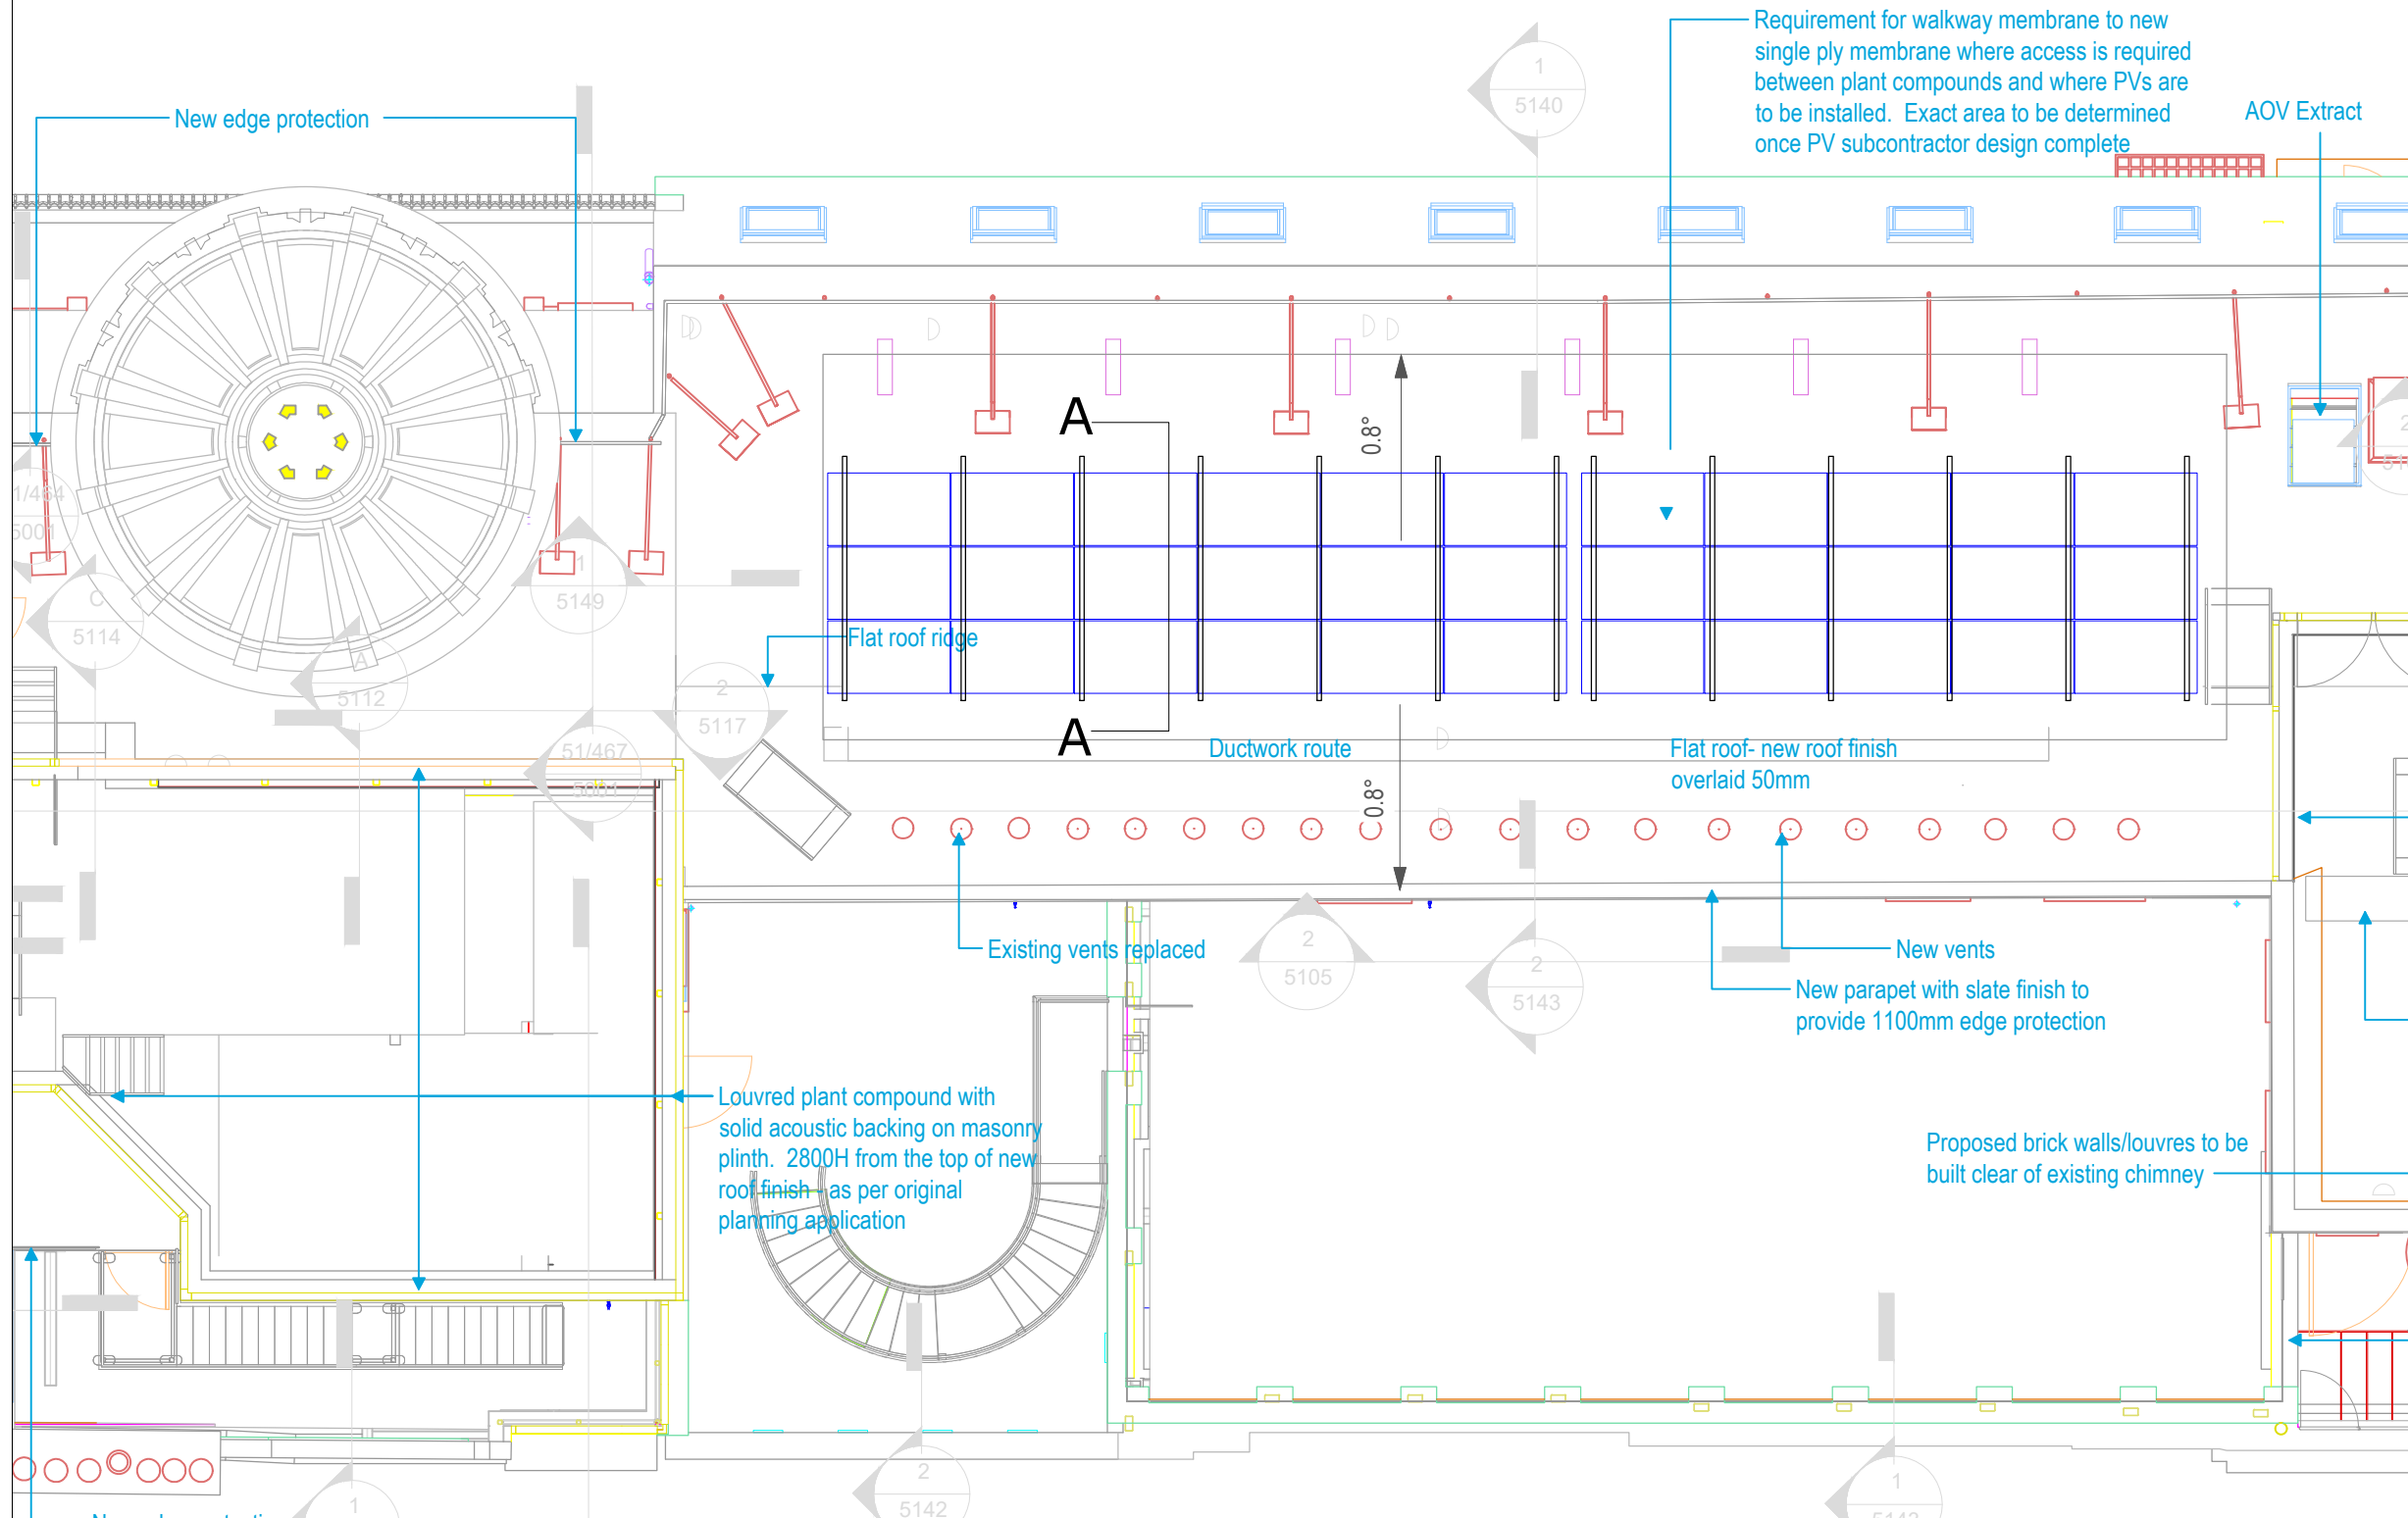

Rev	Description	RP	AL	18/11/19
A	Revised to suit new mounting framework	RP	AL	18/11/19



**PHOTON
ENERGY**

© Photon Energy Ltd
8 Windsor Square
Silver Street
Reading, RG1 2TH
Tel +44 118 997 7470
info@photonenergy.co.uk
www.photonenergy.co.uk
All rights reserved

Project Number: I1730	
Project Name: Great Ormond Street Hospital	
Drawing By: Jack Melly	Scale: 1:100 @A3
Checked By: Abu Luswata	Date: 30/07/2019
Drawing Name: PV Roof Layout	
Drawing No: I1730-100-01	Rev: A