



EXISTING FIRST FLOOR



PROPOSED FIRST FLOOR

- EXISTING WALL
- DEMOLISHED WALL
- PROPOSED NEW CAVITY WALL
- PROPOSED STUD WALL
- PROPOSED BLOCK WALL
- BOUNDARY LINE

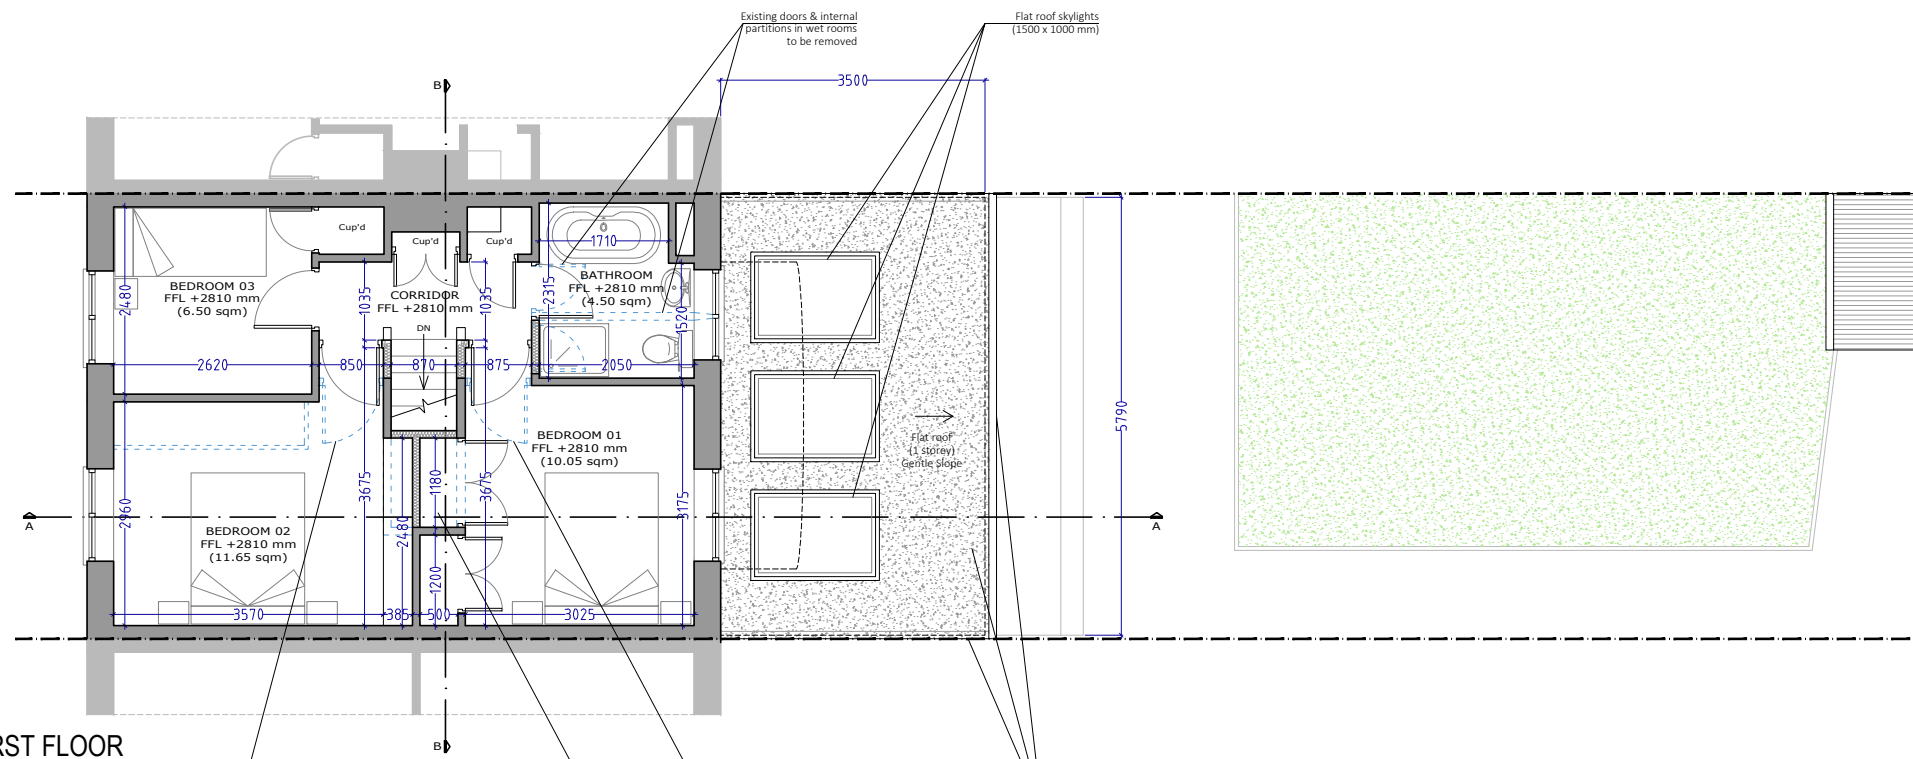


**PROJECTION ARCHITECTS**

7, 30 GLOUCESTER CRESCENT  
LONDON  
NW1 7DL

TEL. 02078 134592  
ARCHITECT@PROJECTIONARCHITECTS.COM  
WWW.PROJECTIONARCHITECTS.COM

**RIBA**

Chartered Practice



Architects Registration Board

**PLEASE NOTE**

1. All dimensions to be verified on site.
2. All dimensions are in millimeters.
3. No work shall commence until all approvals and agreements have been obtained. These include, Planning, Building Regulations, Thames Water and party Wall.
4. The Copyright of this drawing belongs to Projection Architects Ltd.

<b>CLIENT</b>		MS. SEI HOWE	
<b>PROJECT</b>		SINGLE STOREY REAR EXTENSION & INTERNAL ALTERATIONS	
<b>ADDRESS</b>		51 Dobson Close London NW6 4RU	
<b>TITLE</b>			
Existing & Proposed First Floor			
<b>DATE</b>	07/04/20	<b>PROJECT NUM:</b>	P-20.020
<b>SCALE</b>	1/100 (@ A3)	<b>DRAWING NUM:</b>	A-02
<b>REV.</b>	A	<b>STATUS</b>	PL