


007 01 PROPOSED LOWER GR FL BATHROOM PLAN
 Scale 1:50 @ A3 / 1:25 @ A1

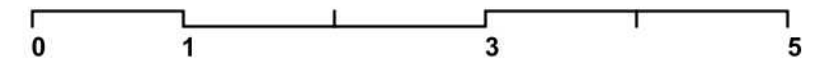

1. DO NOT SCALE DRAWINGS. All dimensions to be checked on site. Errors to be reported immediately to architect. To be read in conjunction with all relevant architects services and engineers drawings.
 2. Contractors, sub-contractors and suppliers to verify any critical dimensions on site prior to fabrication of any building element. Any discrepancies to be reported to the architect.
 3. This drawing to be read in conjunction with all relevant specifications. Engineers and specialist consultant information and any discrepancies reported prior to installation.
 Copyright of JaK Studio

Revisions
 31.03.20 - REV B - Permeable area to back garden; wall opening to new extension as per existing

Key - Plans/Sections

Ja K	<small>JaK Studio LLP info@jakstudio.co.uk jakstudio.co.uk T 00 44 0 208 746 0088 F 00 44 0 208 746 0022 Studio 2B 29-40 Worples Way London W10 0SE</small>		Wilcox Residence	
	<small>Job No. 7608 Status: Planning</small>		<small>Project 16 Pakenham Street, London WC1X 0LG, UK</small>	
<small>Job No. ES Date 07/2019</small>		<small>Scale 1/50 @ A3 1/25 @ A1</small>	<small>Drawing No. 7608_007</small>	<small>Rev. B</small>