



Notes
 THIS DRAWING IS COPYRIGHT OF FORM.
 DO NOT SCALE FROM THIS DRAWING WORK ONLY TO FIGURED DIMENSIONS.
 THE CONTRACTOR IS TO VERIFY ALL DIMENSIONS ON SITE BEFORE COMMENCING WORK. ALL ERRORS AND OMISSIONS ARE TO BE REPORTED TO THE ENGINEER.
 THIS DRAWING IS TO BE READ IN CONJUNCTION WITH ALL RELEVANT ARCHITECTS, SERVICES ENGINEERS AND ENGINEERS DRAWINGS AND SPECIFICATIONS.

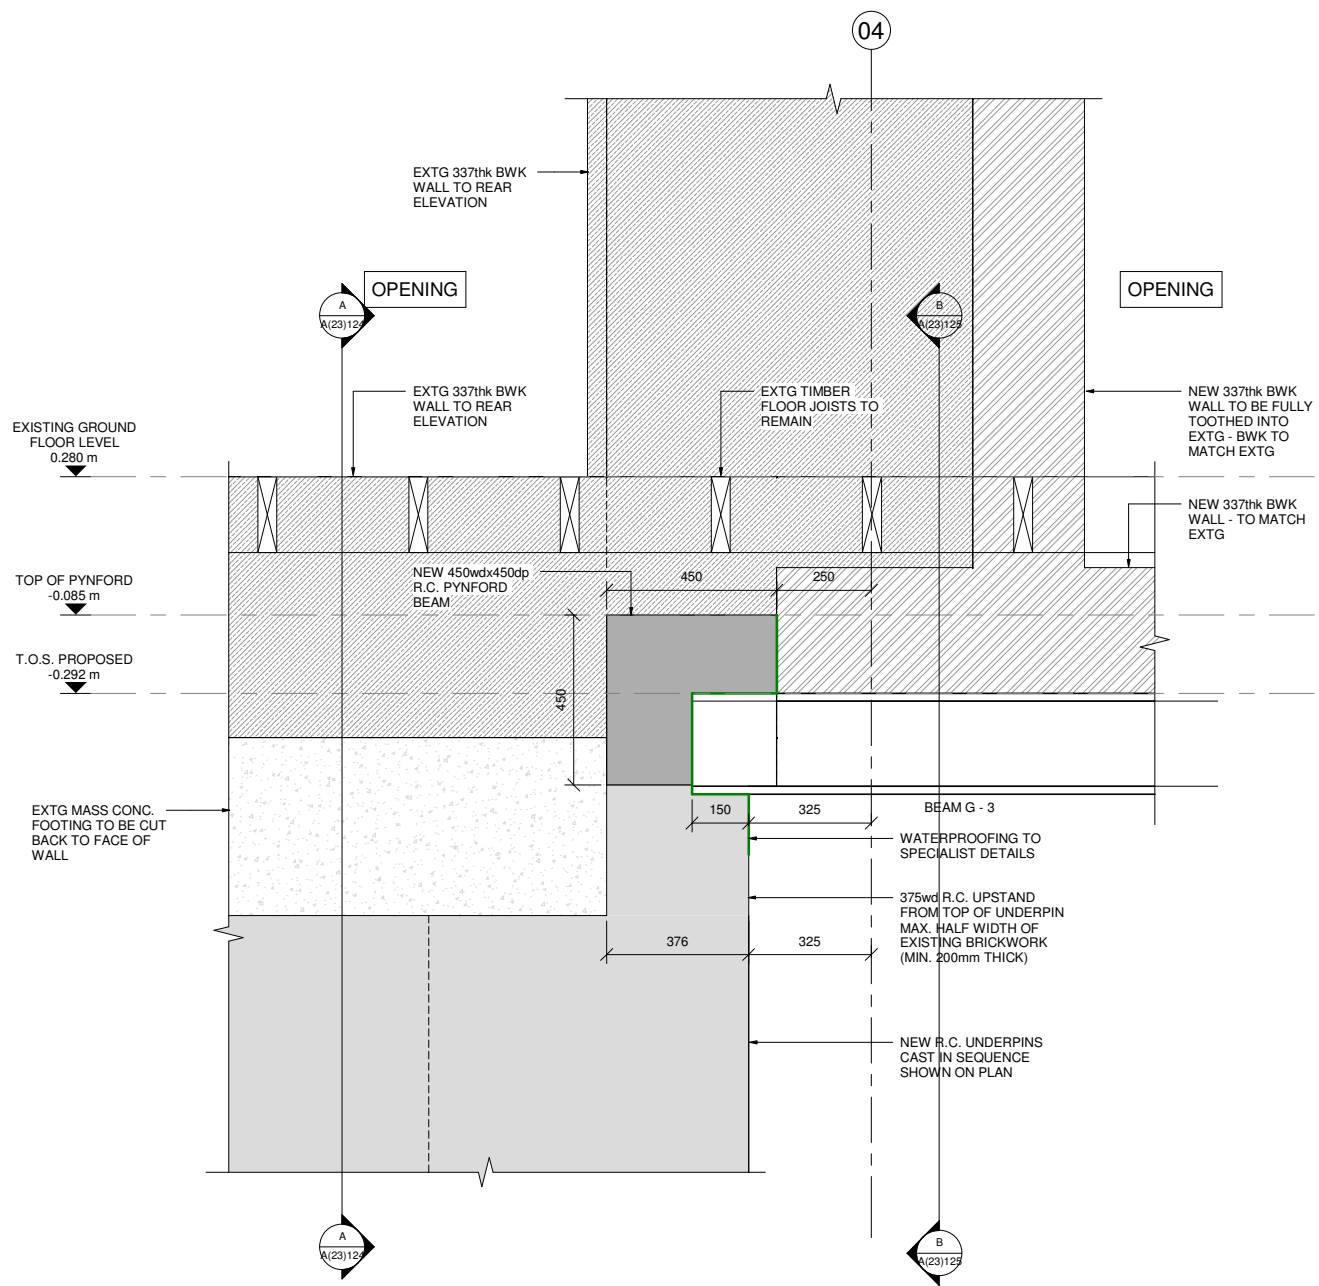

ELEVATION OF PYNFORD BEAM CONNECTION - GRIDLINE 04

1 : 10 @ A1 / 1:20 @ A3

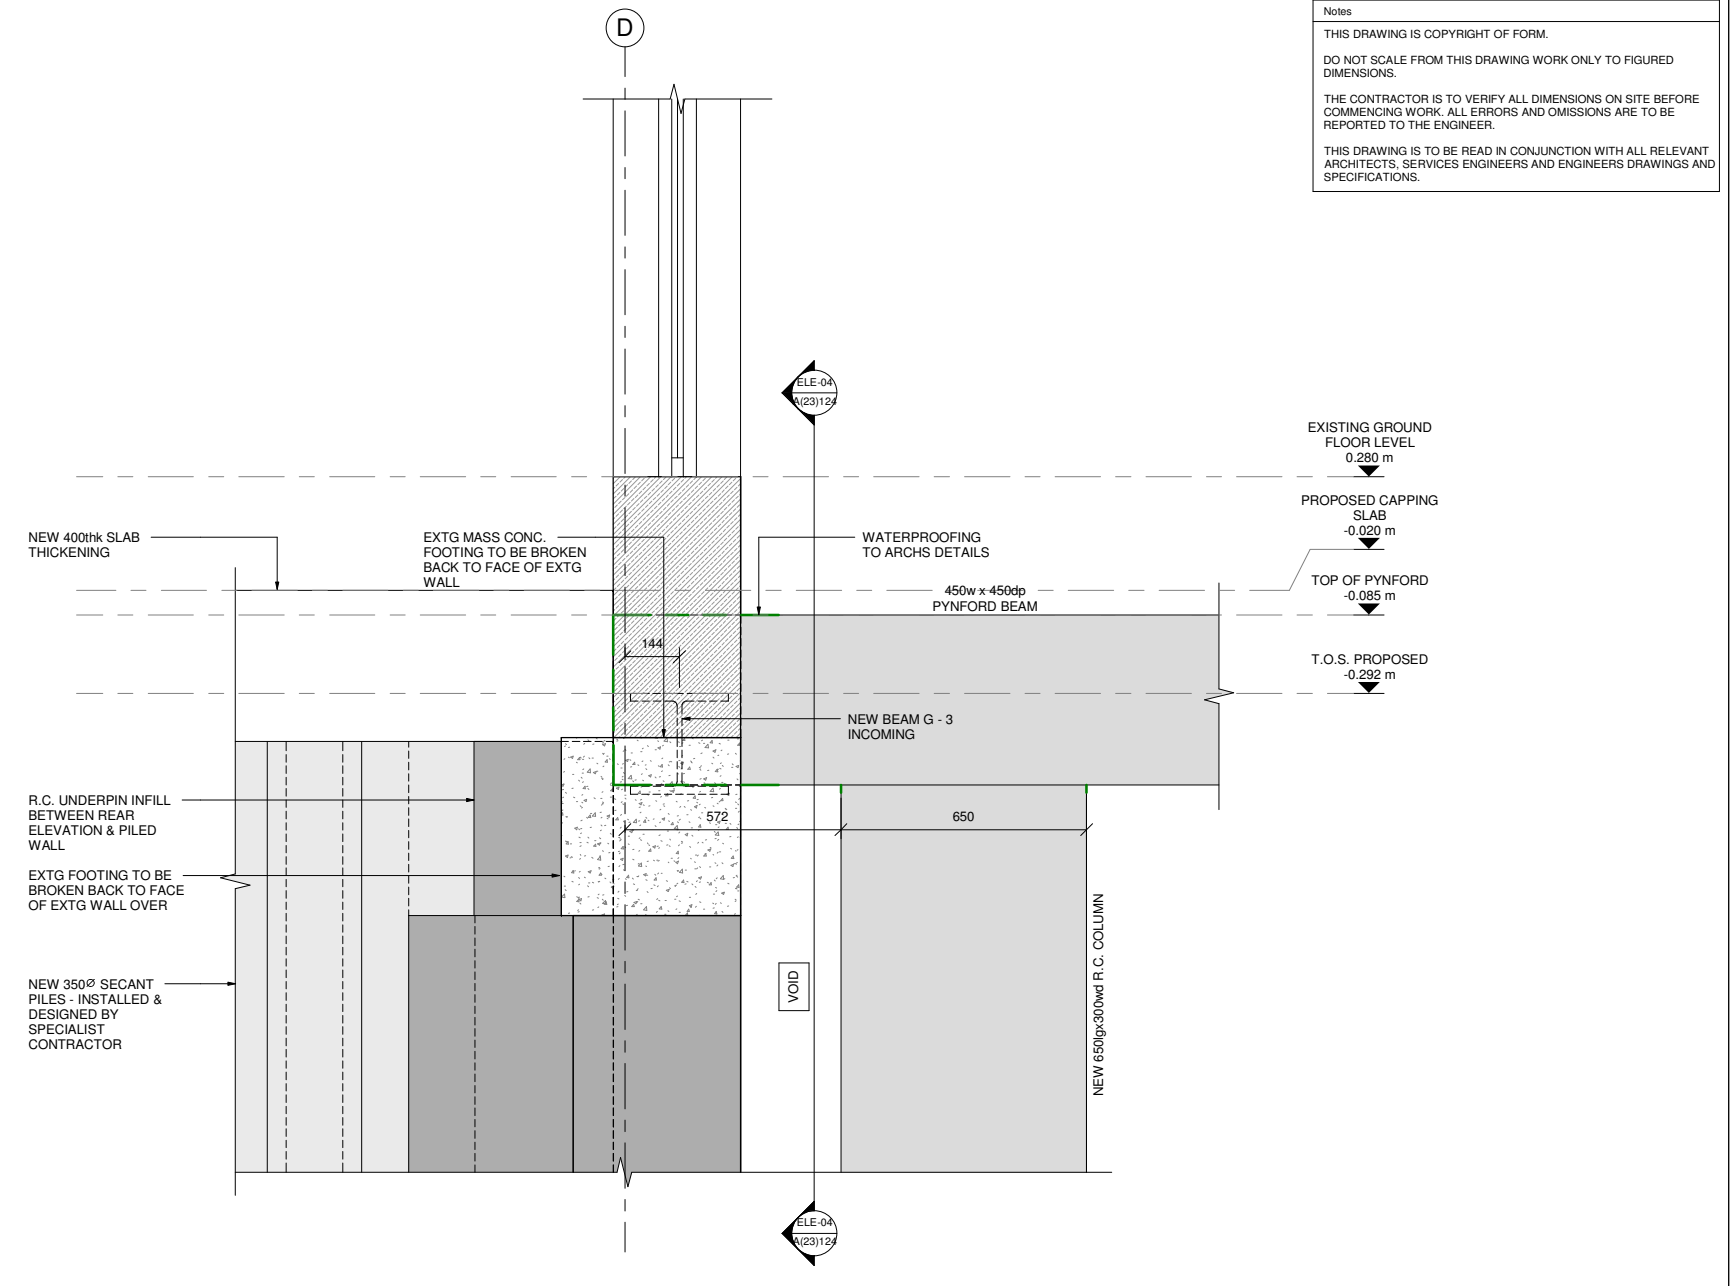

SECTION A - GRIDLINE 4

1 : 10 @ A1 / 1:20 @ A3

C1	ISSUED FOR CONSTRUCTION	PE	ROM
Rev.	Date	Amendment	Drawn Chkd

Drawing Status **CONSTRUCTION**

Form

Job Title
**24 HEATH DRIVE
 LONDON
 NW3 7SB**

Drawing Title
**ELEVATION OF PYNFORD BEAM
 CONNECTION - GRIDLINE 04**

Form Structural Design Ltd 77 St John Street London EC1M 4NN
 T:020 7253 2893 E:studio@form-sd.com W:www.form-sd.com

Date	Scale	Drawn	Checked
APR 20	1 : 10	P.E	ROM
Job No.	Drawing No.	Revision	
162637	A(23)124	C1	