

Notes


THIS DRAWING IS COPYRIGHT OF FORM.

DO NOT SCALE FROM THIS DRAWING WORK ONLY TO FIGURED DIMENSIONS.

THE CONTRACTOR IS TO VERIFY ALL DIMENSIONS ON SITE BEFORE COMMENCING WORK. ALL ERRORS AND OMISSIONS ARE TO BE REPORTED TO THE ENGINEER.


THIS DRAWING IS TO BE READ IN CONJUNCTION WITH ALL RELEVANT ARCHITECTS, SERVICES ENGINEERS AND ENGINEERS DRAWINGS AND SPECIFICATIONS.

ALL CONNECTION DETAILS SHOWN ARE INDICATIVE AND ARE TO BE DESIGNED BY THE CONTRACTORS FABRICATOR

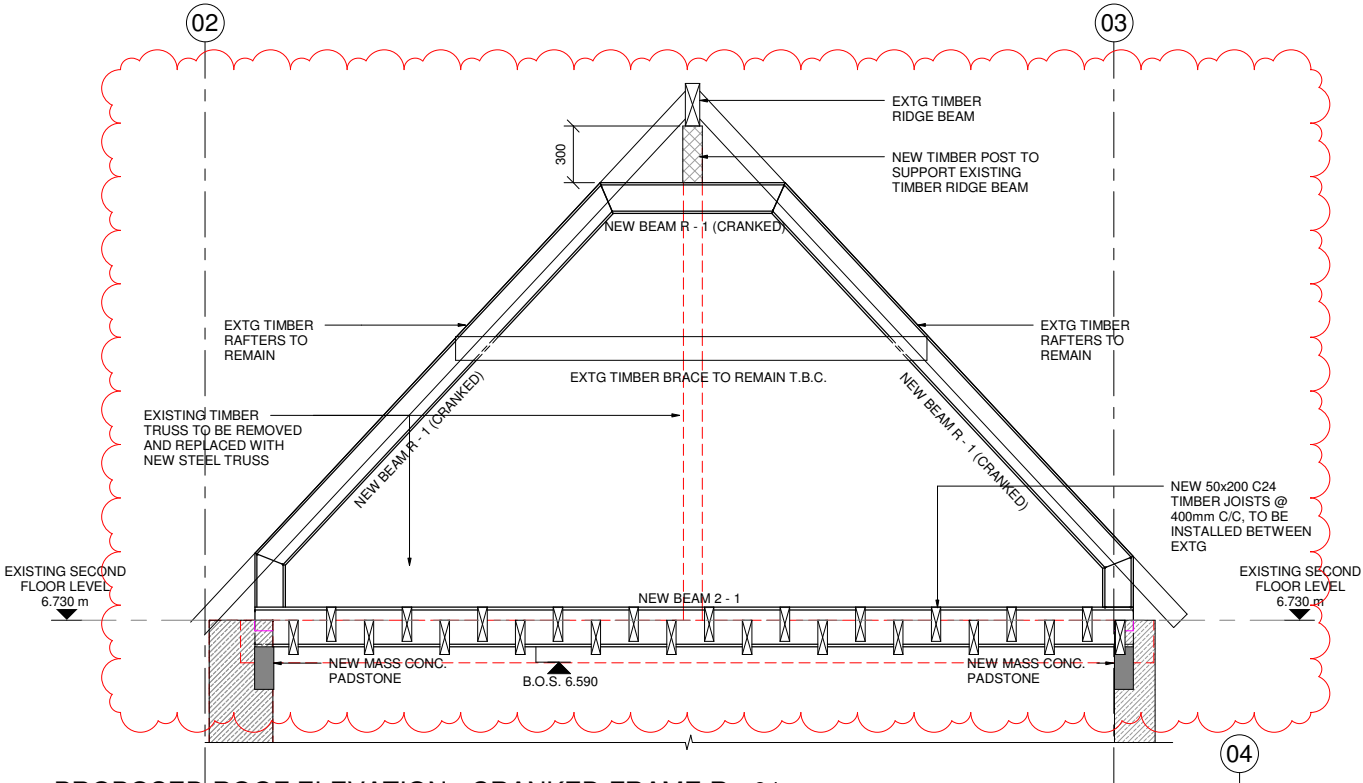


PROPOSED ROOF ELEVATION - CRANKED FRAME R - 01

1 : 20

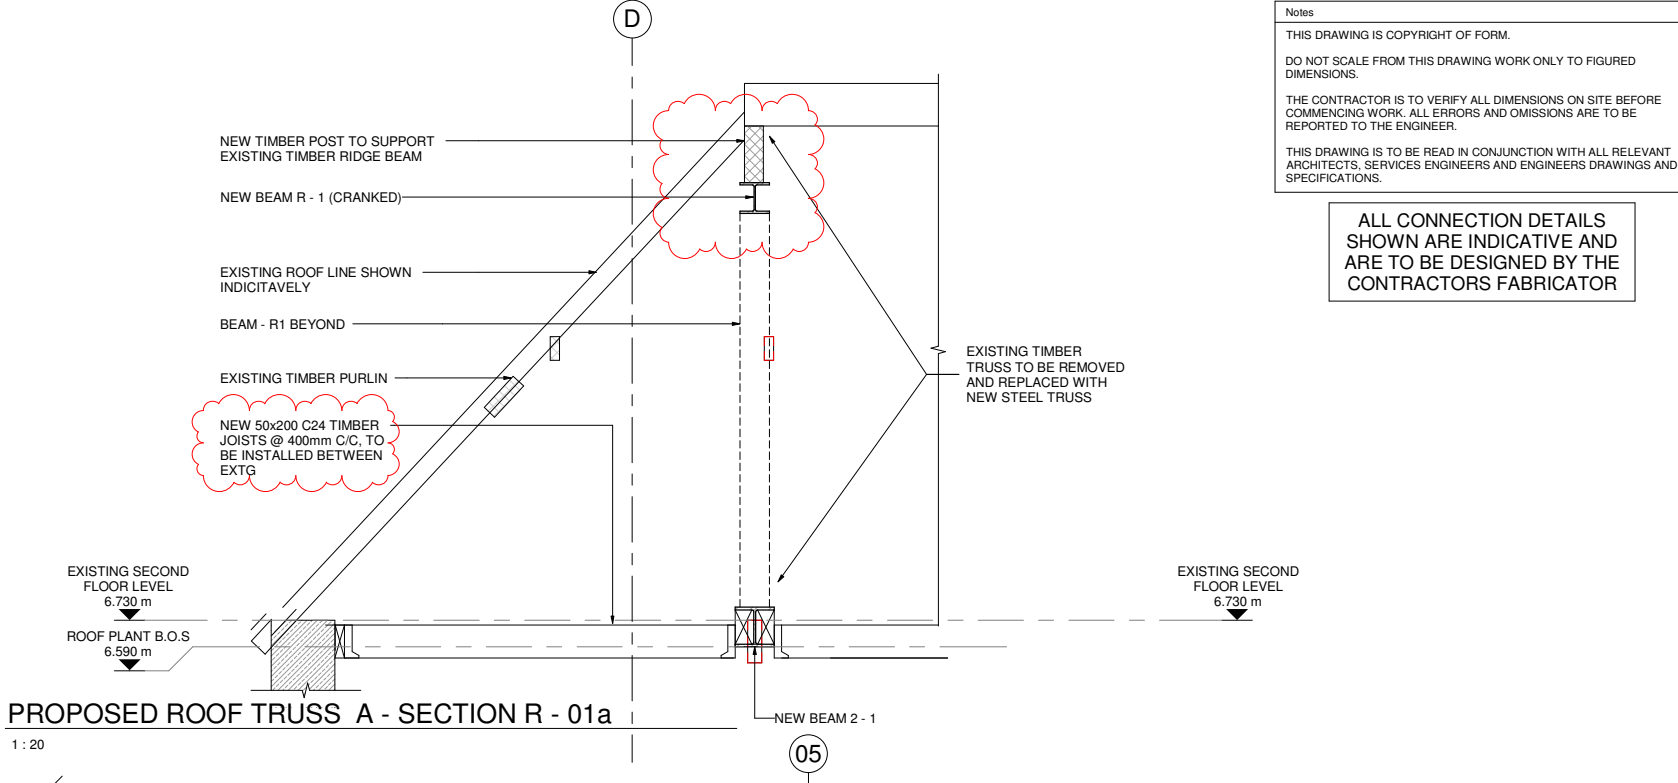


PROPOSED ROOF TRUSS A - SECTION R - 01a

1 : 20

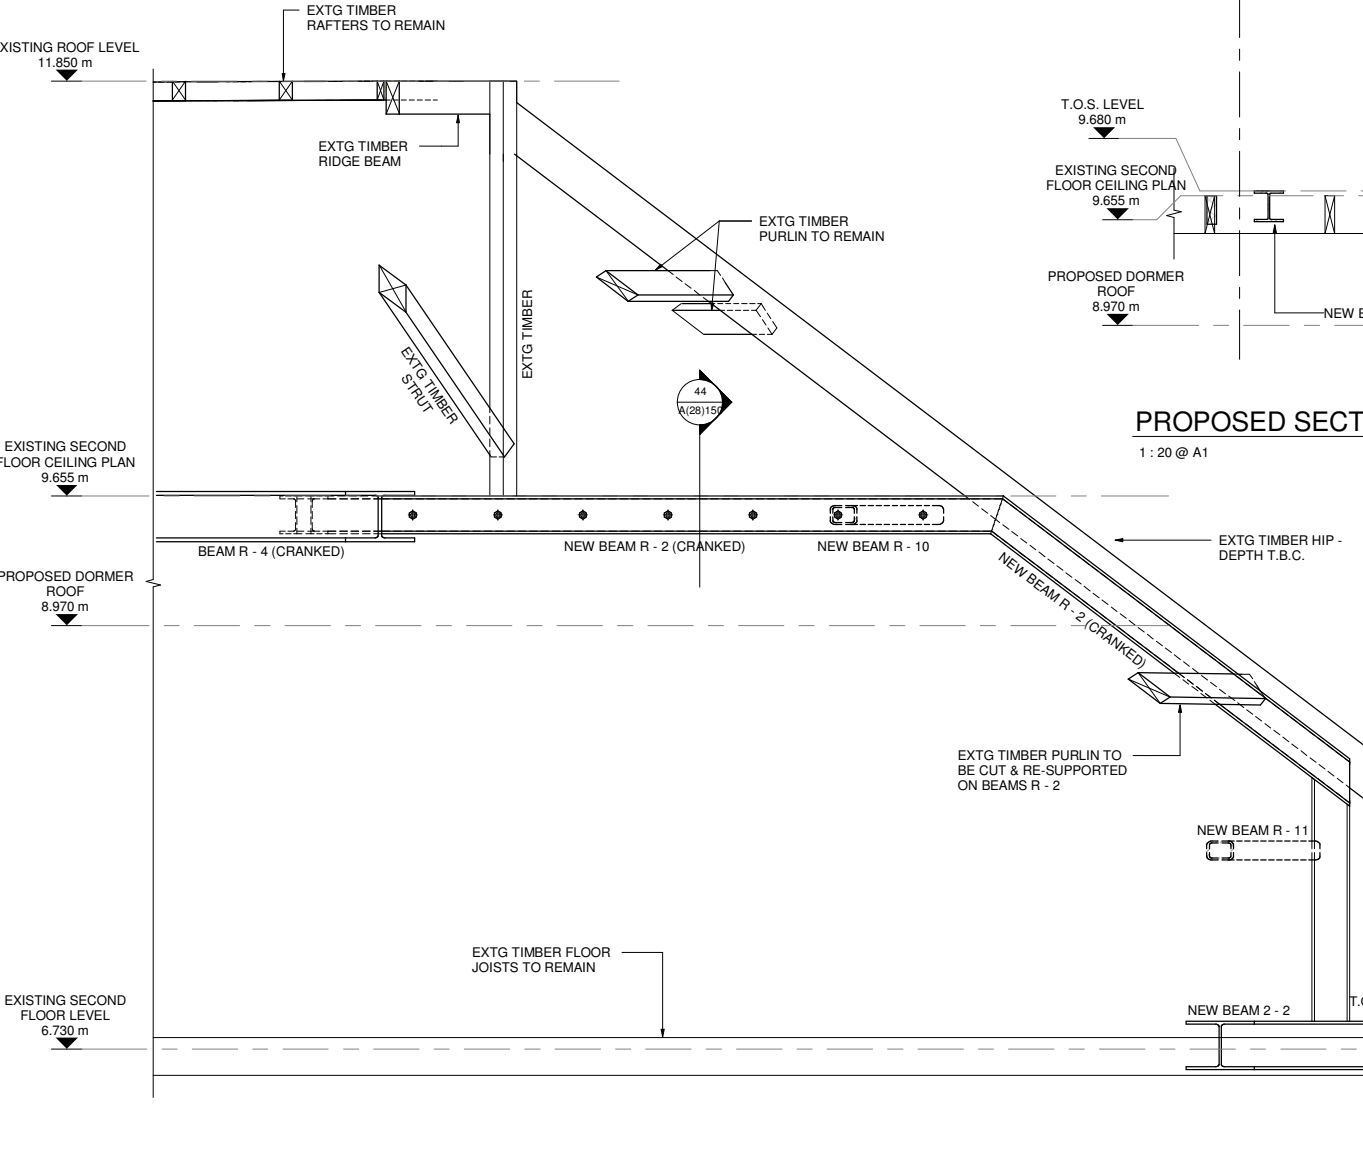


PROPOSED ROOF ELEVATION - CRANKED FRAME R - 02

1 : 20 @ A1 / 1:100 @ A3

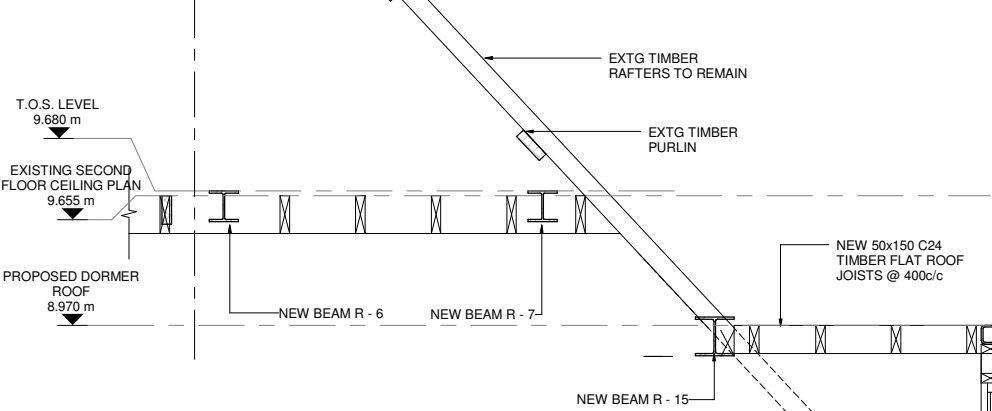


PROPOSED SECTION 43

1 : 20 @ A1

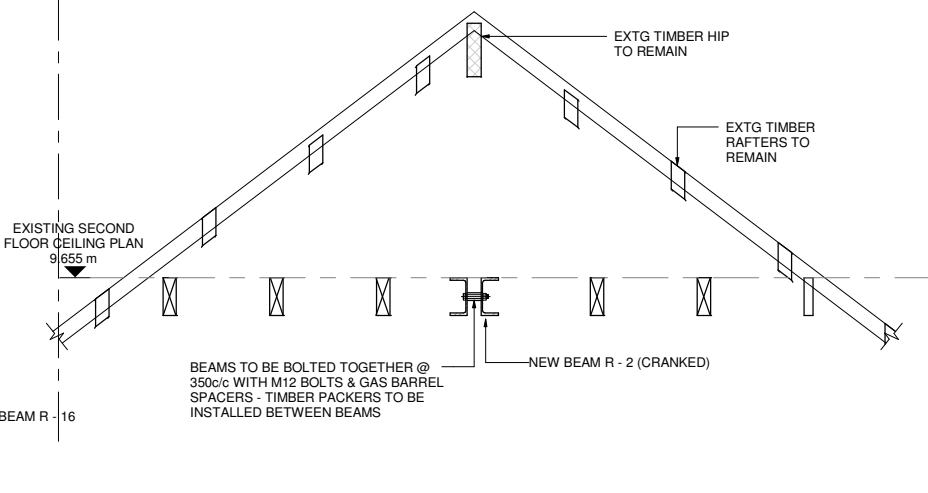


PROPOSED SECTION 44

1 : 20 @ A1

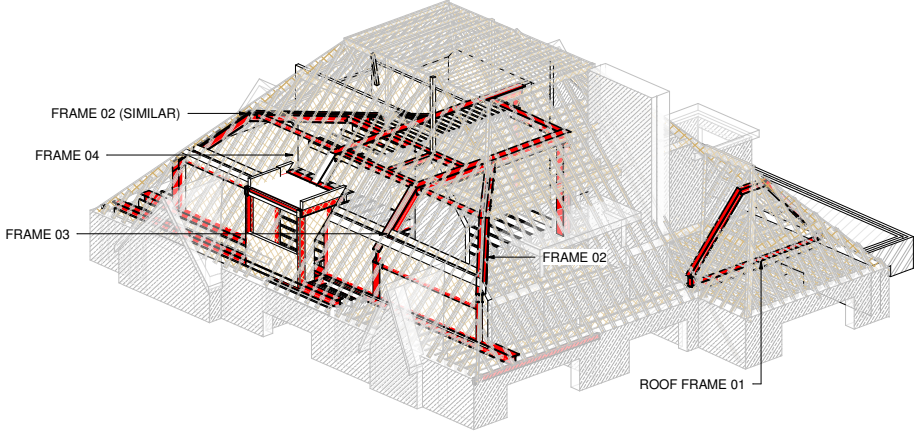

PROPOSED ROOF ISOMETRIC

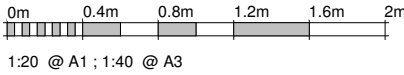

C3	03.04.20	REVISED AS CLOUDED	PE	ROM
C2	21.11.19	LEVELS UPDATED	PE	BR
C1	28.10.19	ISSUED FOR CONSTRUCTION	PE	BR
P2	30.08.19	ISSUED FOR INFORMATION	P.E	B.R
P1	15.02.19	ISSUED FOR COMMENT	P.E	B.R
Rev.	Date	Amendment	Drawn	Chkd

Drawing Status CONSTRUCTION

Form

Job Title
24 HEATH DRIVE
LONDON
NW3 7SB

Drawing Title
PROPOSED ROOF FRAME
ELEVATIONS

Form Structural Design Ltd 77 St John Street London EC1M 4NN
T:020 7253 2893 E:studio@form-sd.com W:www.form-sd.com

Date	Scale	Drawn	Checked
FEB 19	1 : 20	P.E	B.R
Job No.	Drawing No.	Revision	
162637	A(28)150	C3	