



Notes
 THIS DRAWING IS COPYRIGHT OF FORM.
 DO NOT SCALE FROM THIS DRAWING WORK ONLY TO FIGURED DIMENSIONS.
 THE CONTRACTOR IS TO VERIFY ALL DIMENSIONS ON SITE BEFORE COMMENCING WORK. ALL ERRORS AND OMISSIONS ARE TO BE REPORTED TO THE ENGINEER.
 THIS DRAWING IS TO BE READ IN CONJUNCTION WITH ALL RELEVANT ARCHITECTS, SERVICES ENGINEERS AND ENGINEERS DRAWINGS AND SPECIFICATIONS.


ALL CONNECTION DETAILS SHOWN ARE INDICATIVE AND ARE TO BE DESIGNED BY THE CONTRACTORS FABRICATOR

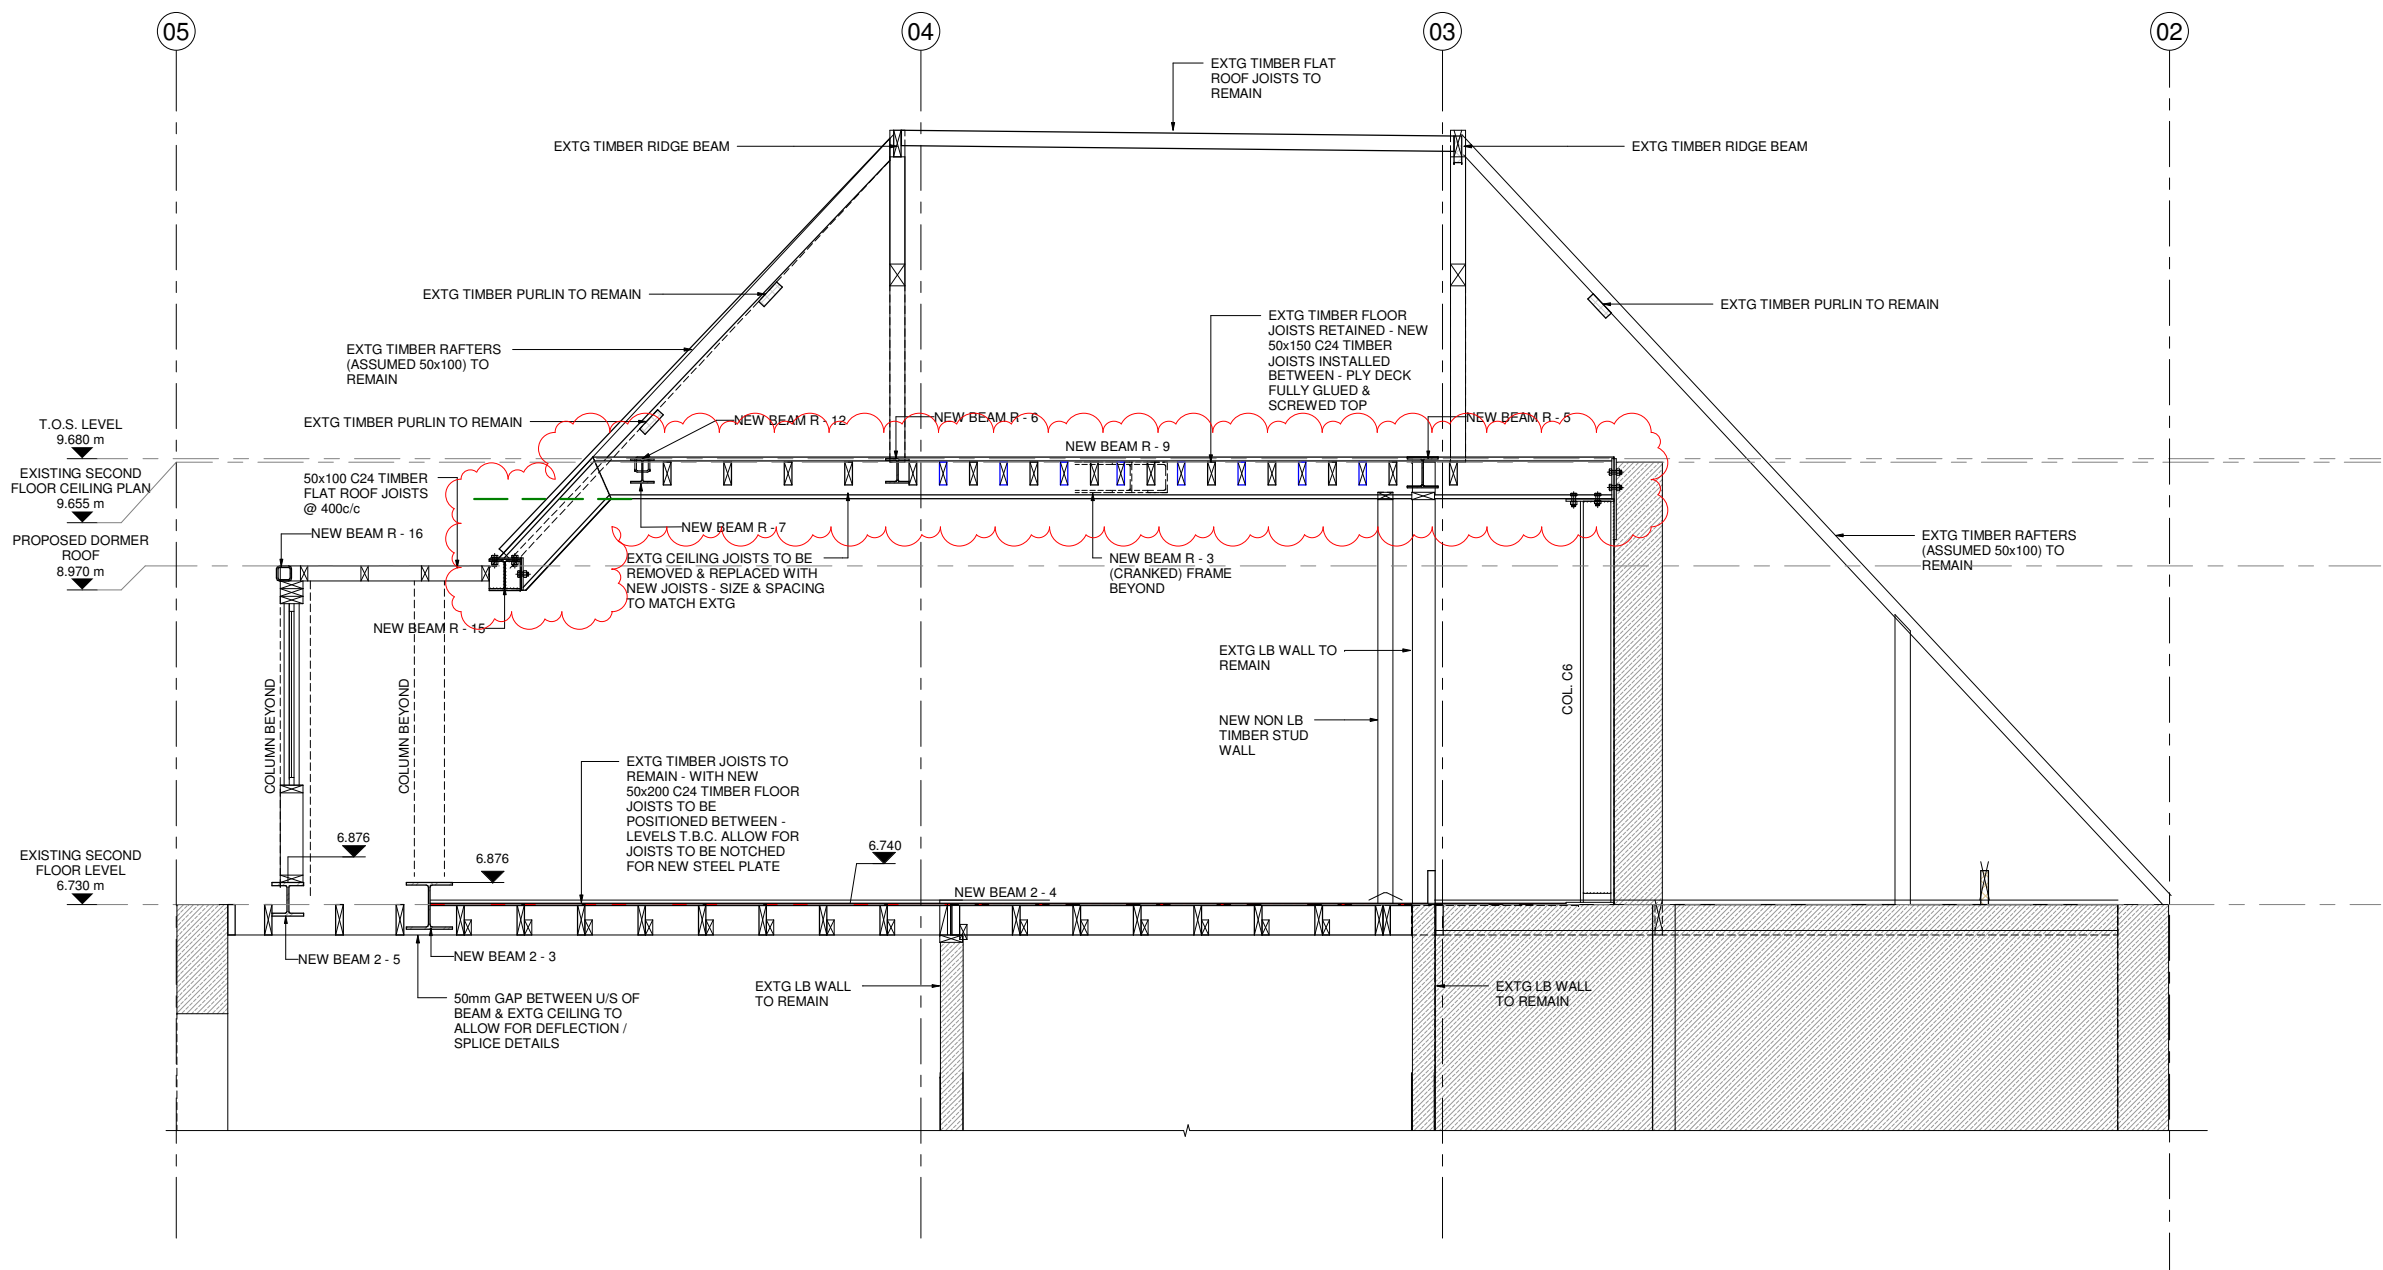

PROPOSED ROOF ELEVATION - CRANKED FRAME R - 04
 1 : 25 @ A1 / 1:50 @ A3

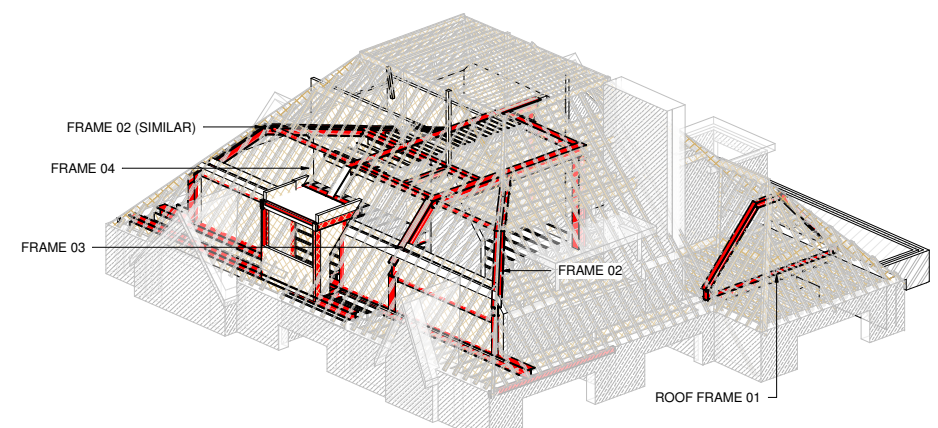

PROPOSED ROOF ISOMETRIC

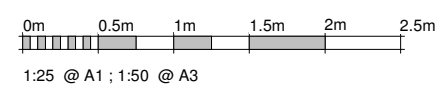

C3	03.04.20	BEAMS & FLOOR REVISED	PE	ROM
C2	21.11.19	LEVELS UPDATED	PE	BR
C1	28.10.19	ISSUED FOR CONSTRUCTION	PE	BR
P1	30.08.19	ISSUED FOR INFORMATION	P.E	B.R
Rev.	Date	Amendment	Drawn	Chkd

Drawing Status **CONSTRUCTION**

Form

Job Title
**24 HEATH DRIVE
 LONDON
 NW3 7SB**

Drawing Title
**PROPOSED ROOF FRAME
 ELEVATION R - 04**

Form Structural Design Ltd 77 St John Street London EC1M 4NN
 T:020 7253 2893 E:studio@form-sd.com W:www.form-sd.com

Date	Scale	Drawn	Checked
MAR19	1 : 25	P.E	B.R
Job No.	Drawing No.	Revision	
162637	A(28)152	C3	