



Existing First Floor

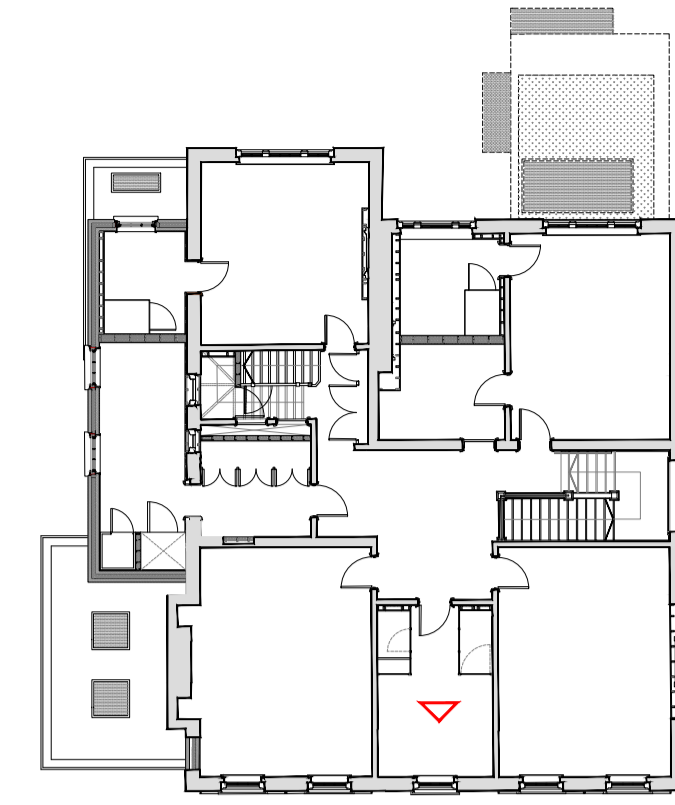


Proposed First Floor

Existing Internal Elevation

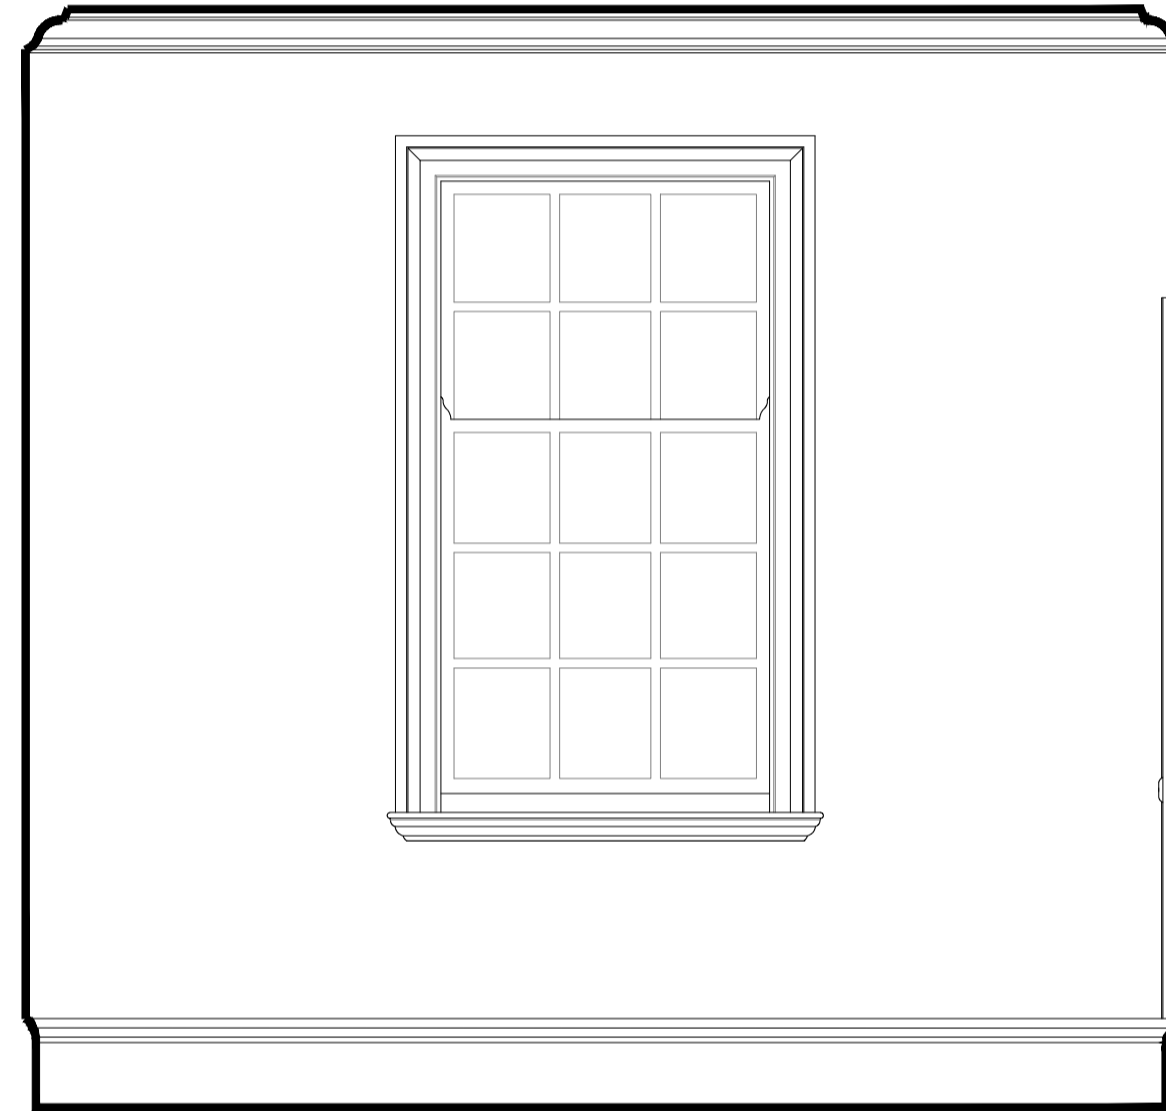


Proposed Internal Elevation

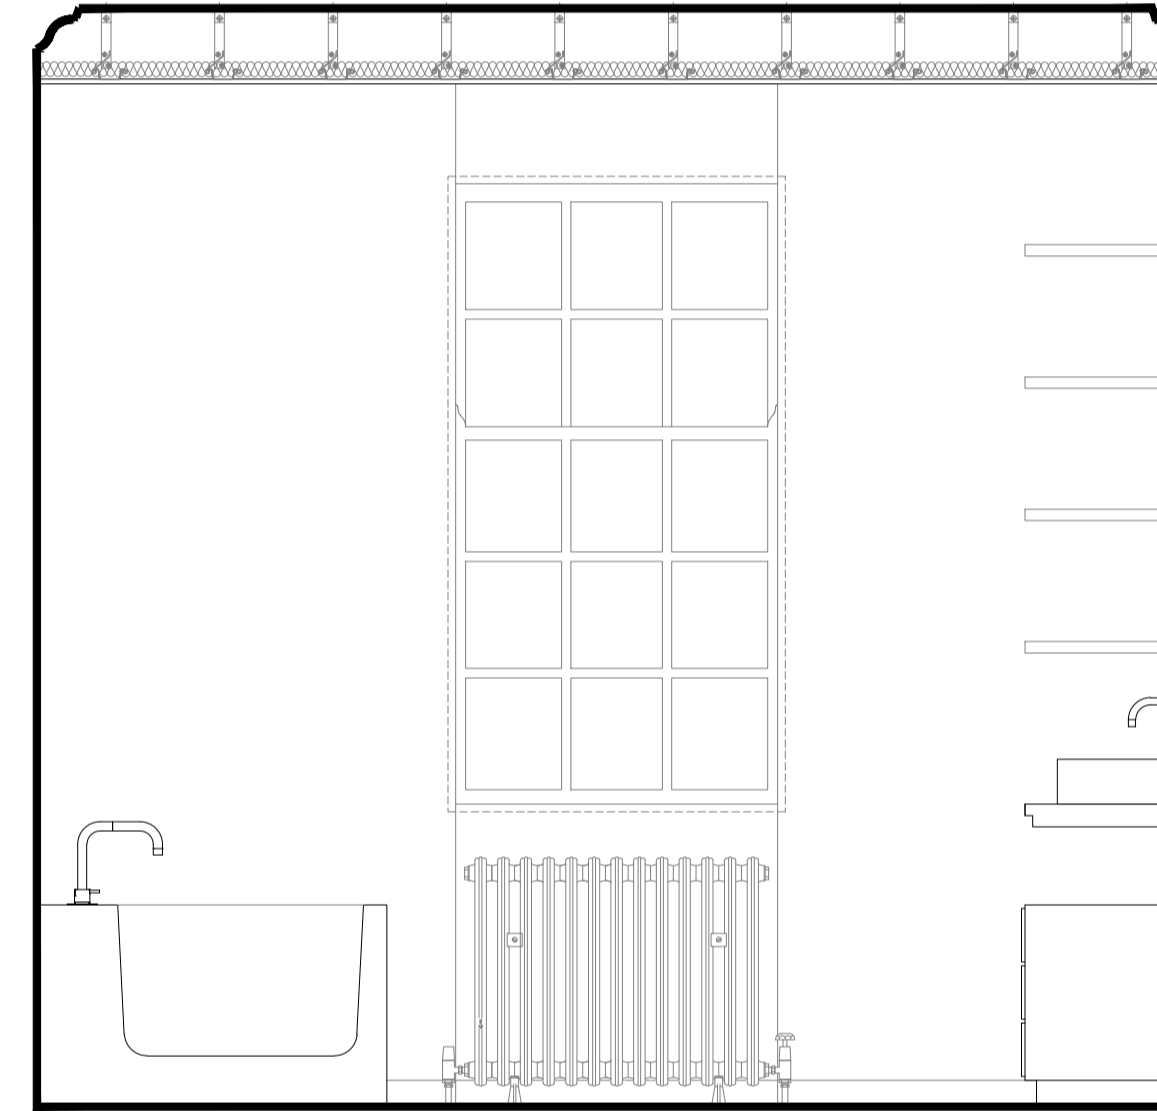

Summary of changes:

- Skirting removed to be replaced by bespoke joinery detailing and tile/natural stone finishes. Cornice to be retained and protected through the introduction of an MF suspended ceiling
- Tile/Natural stone finishes to form internal window cill and window reveal as required

SCALE - 1:20

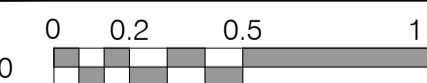

Rev: Comments: By: Date:

- - - -

Do not scale this drawing. All dimensions must be checked on site. All rights reserved. No reproduction in any material form is permitted without consent.

PLANNING

Client:

-

Project Title:
24 Heath Drive, London, NW3 7SB

Drawing Title:
Internal Elevations
First Floor - Master Ensuite

Scale: 1:20@A1

Date: MAR 20

Drawn: MSIL

Checked: PH

Studio

28 Scrutton Street
London
UK
EC2A 4RP

T: +44(0) 20 7247 2462
E: enquiries@kyson.co.uk
W: www.kyson.co.uk

Project No.: 508-16

Drawing No.: 3123

Revision: -

kyson