
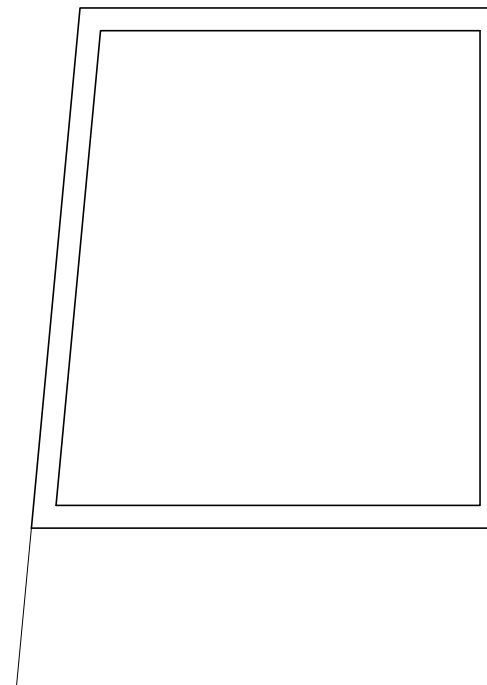


N.O. 22

Do not scale off this drawing - All areas and dimensions are approximate and subject to site survey.  
© copyright of tasou associates

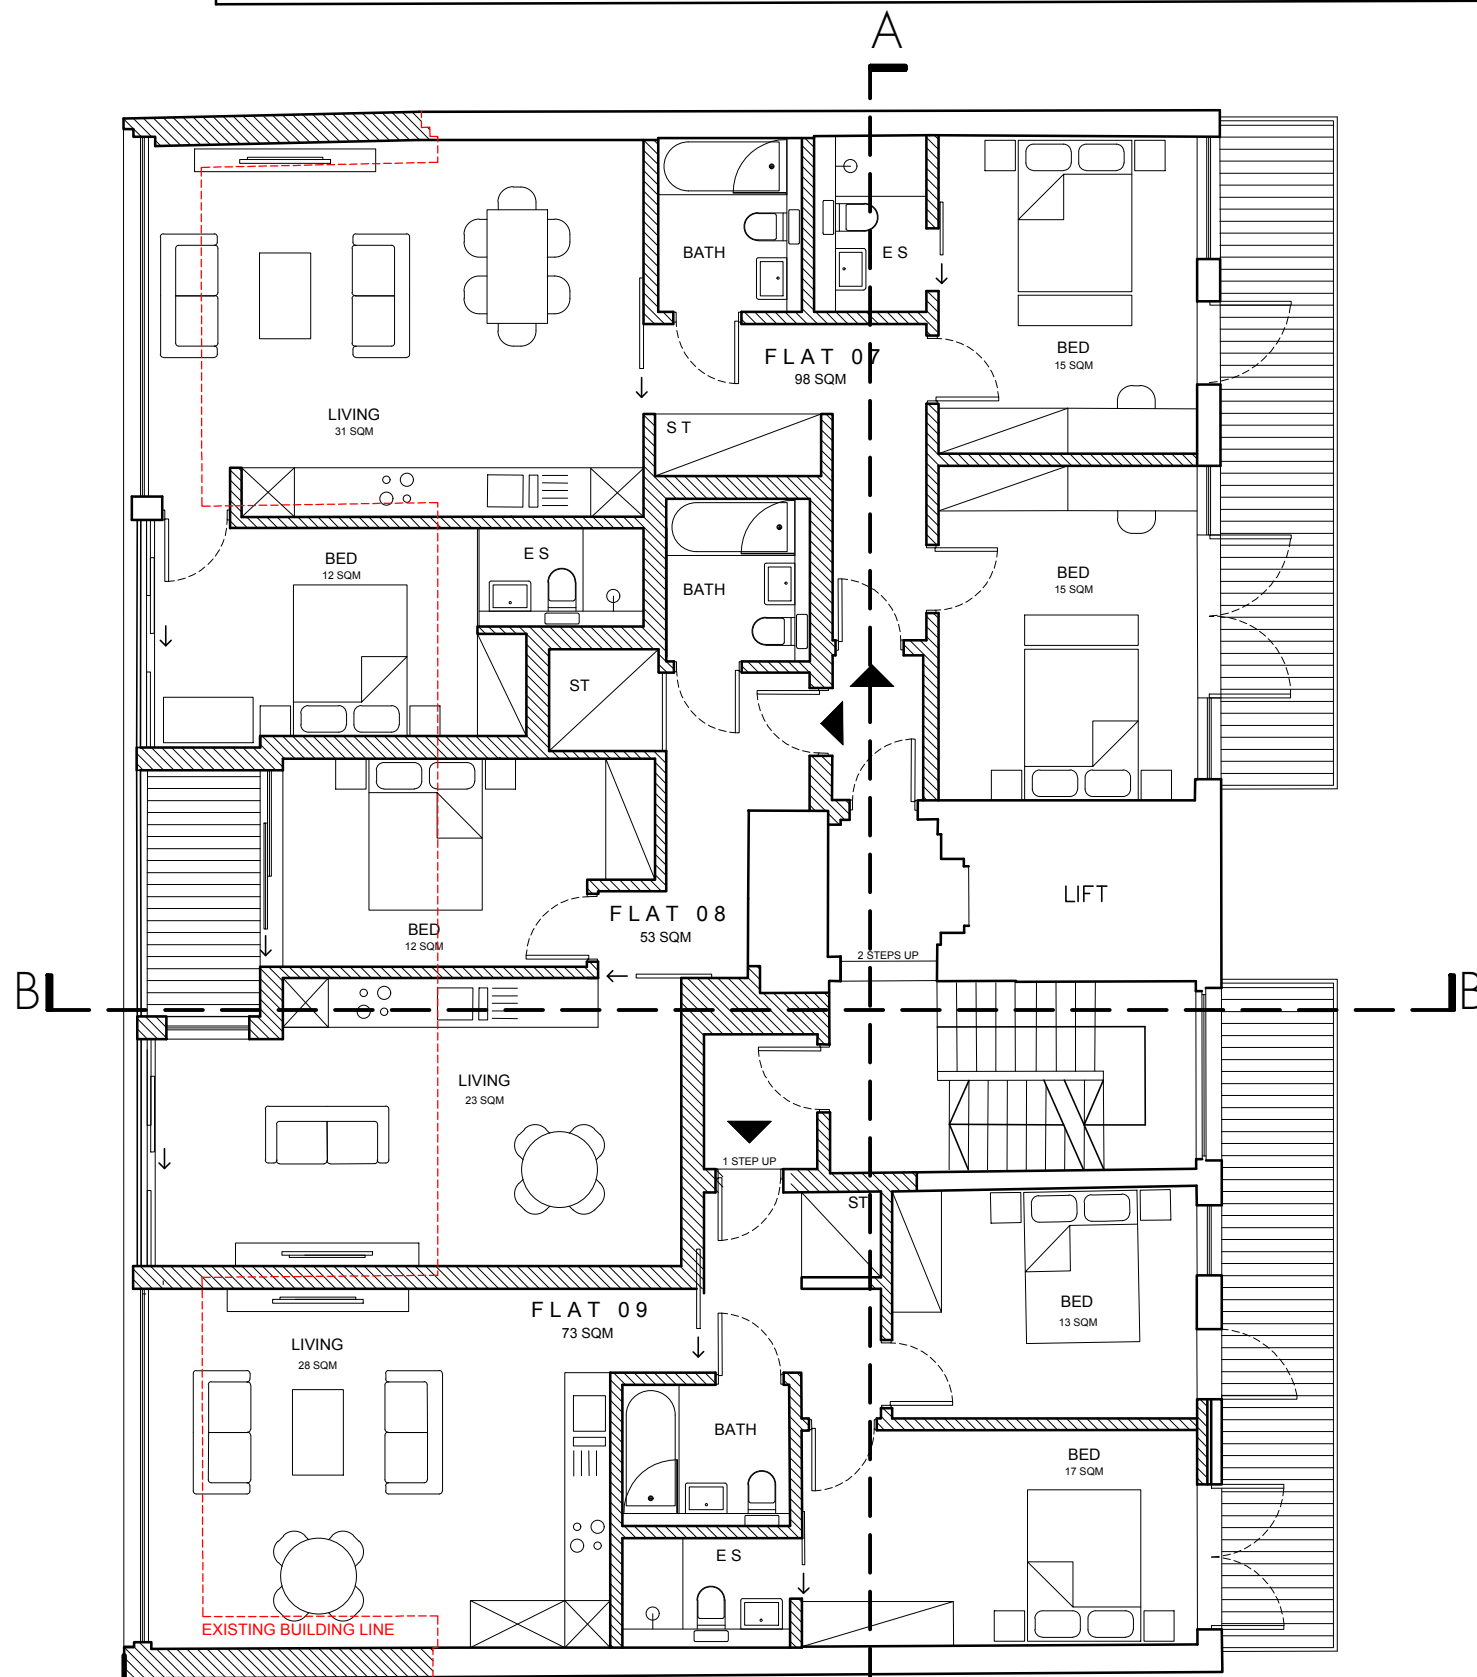

tasou  
associates architects + structural engineers


N.O. 16

A.06.04.2020 PLANNING AMENDMENTS



5 4 3 2 1 0

5m

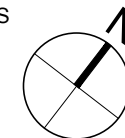

project	1517- St Pancras Way (18-20)		
dwg title	THIRD FLOOR		
job no.	1744	drwg no.	PA.01
date	Aug 2019	scale @ A3	1:100
		rev.	A