

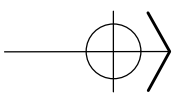


Roof Plan  N


First floor (4D) — (4C)
 Ground floor (4B) — (4A)

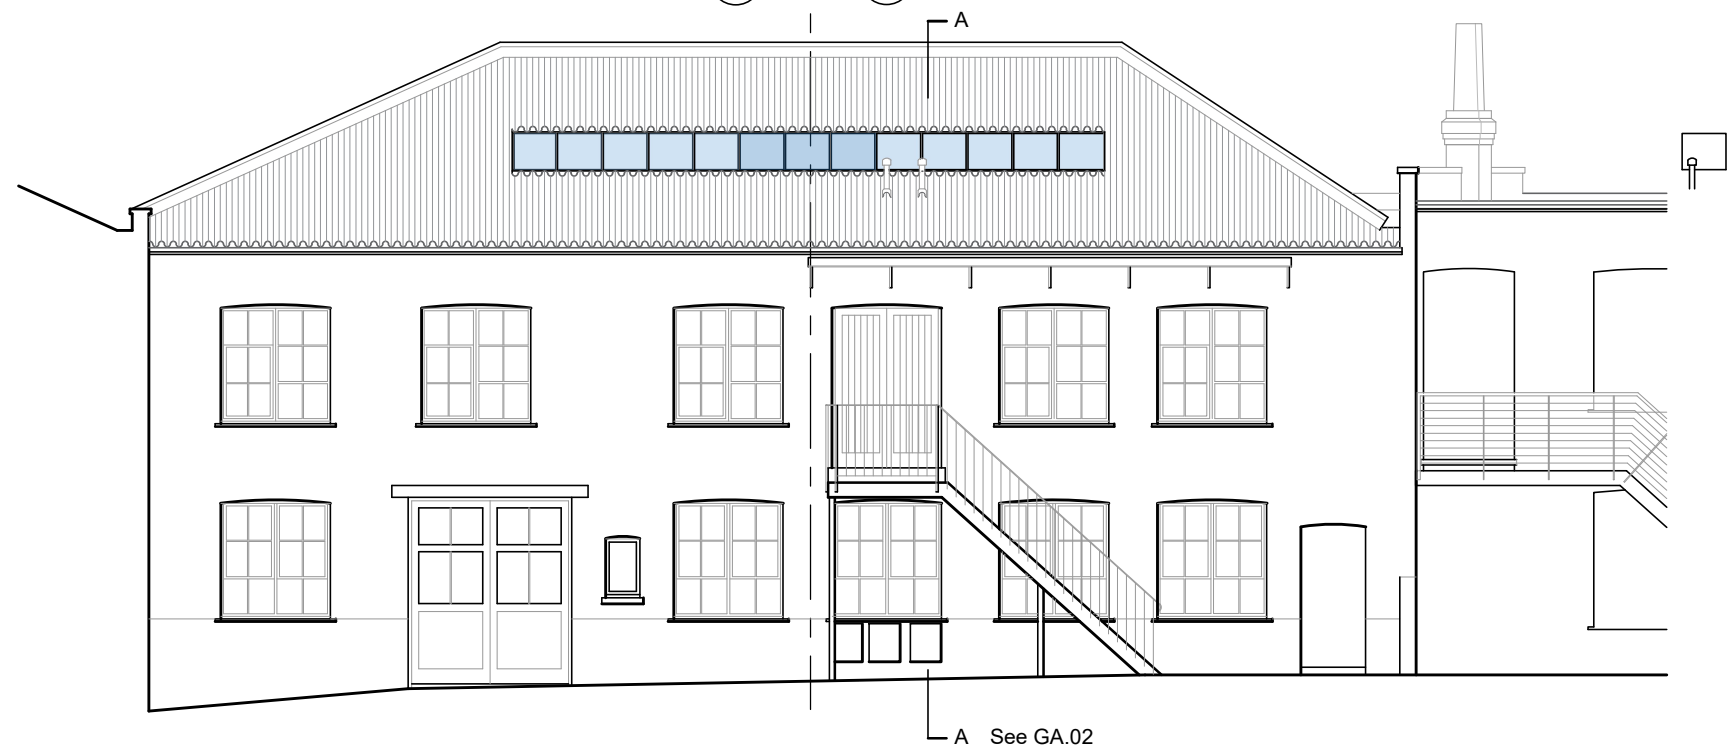

Courtyard elevation

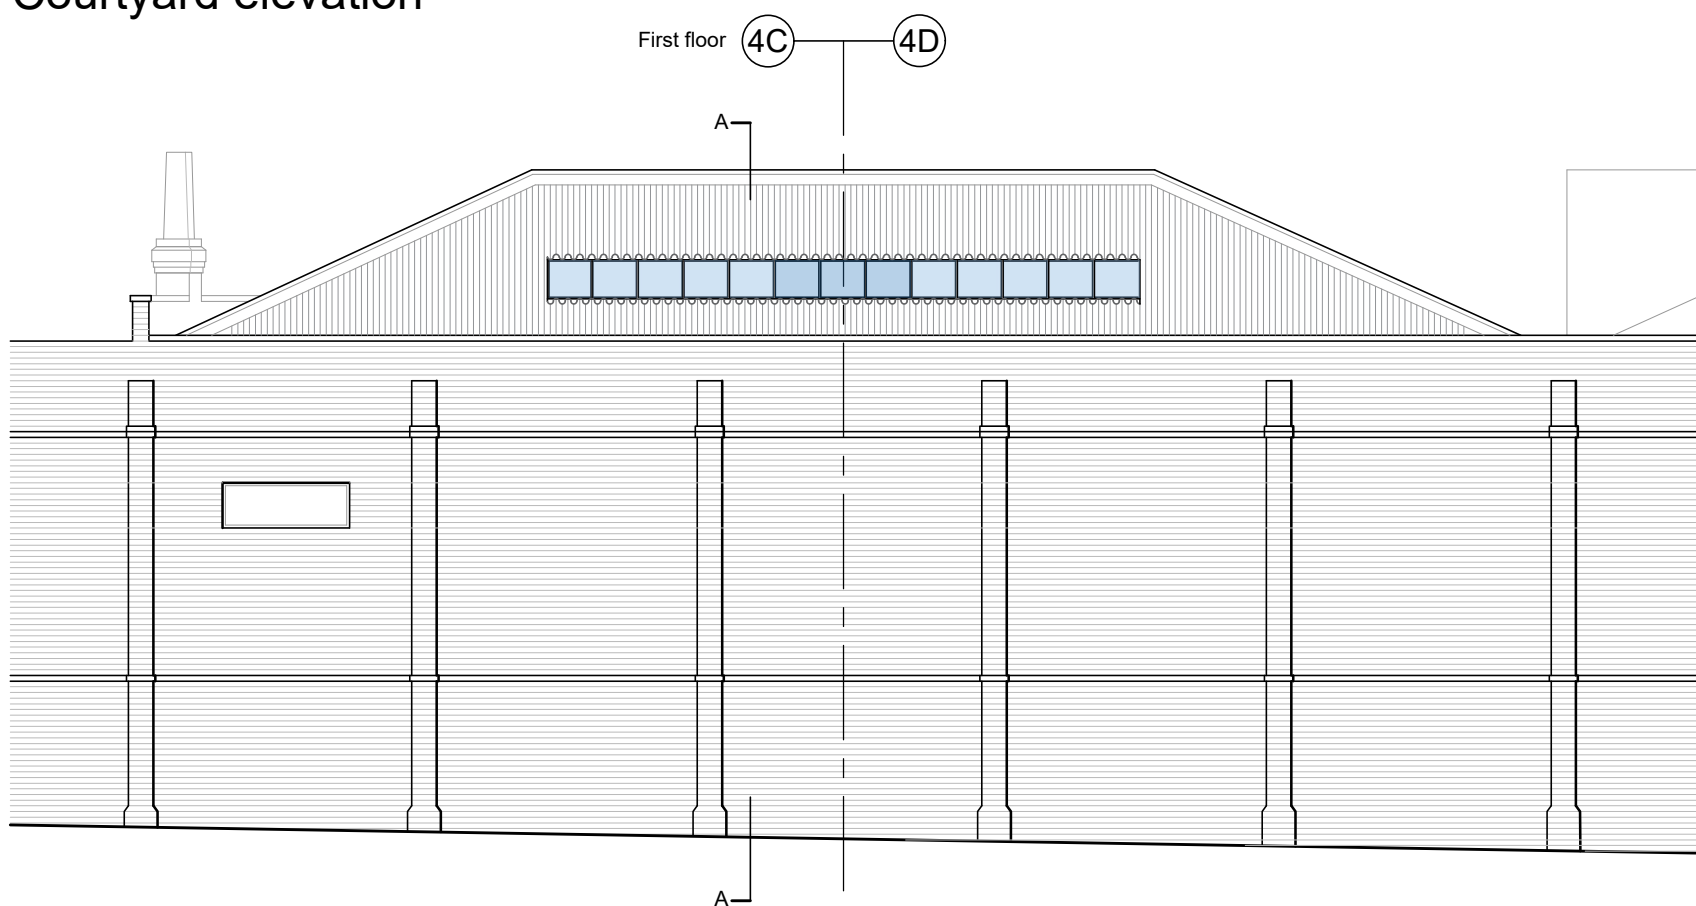

Rear elevation. Largely obscured by mature trees and evergreen bushes. See photographs

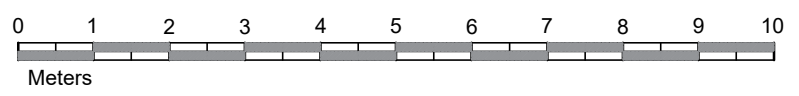

Hanoman Architecture & Design Ltd.
 63 Chevening Road London SE19 3TD.
 email: info@hanoman.co.uk
 Tel: 0208 771 3443

A	
B	
C	
D	
E	
F	
D	

Project
4C Park End NW3 2SE
Drawing
 Existing elevations and roof plan

Date	Dwg.no.
APR.20	GA.01
Scale	Rev.
1:100 @ A3	