


Roof Plan N

First floor 4D — 4C
 Ground floor 4B — 4A


- KEY
- ① Grey GRP roof finish with timber batten rolls to simulate lead roof finish
 - ② Clear double glazed timber framed casement windows. White paint finish
 - ③ Code 4 lead clad cheeks
 - ④ Corrugated asbestos / cement roof finish replaced with corrugated cement / fibre sheets to match



Courtyard elevation

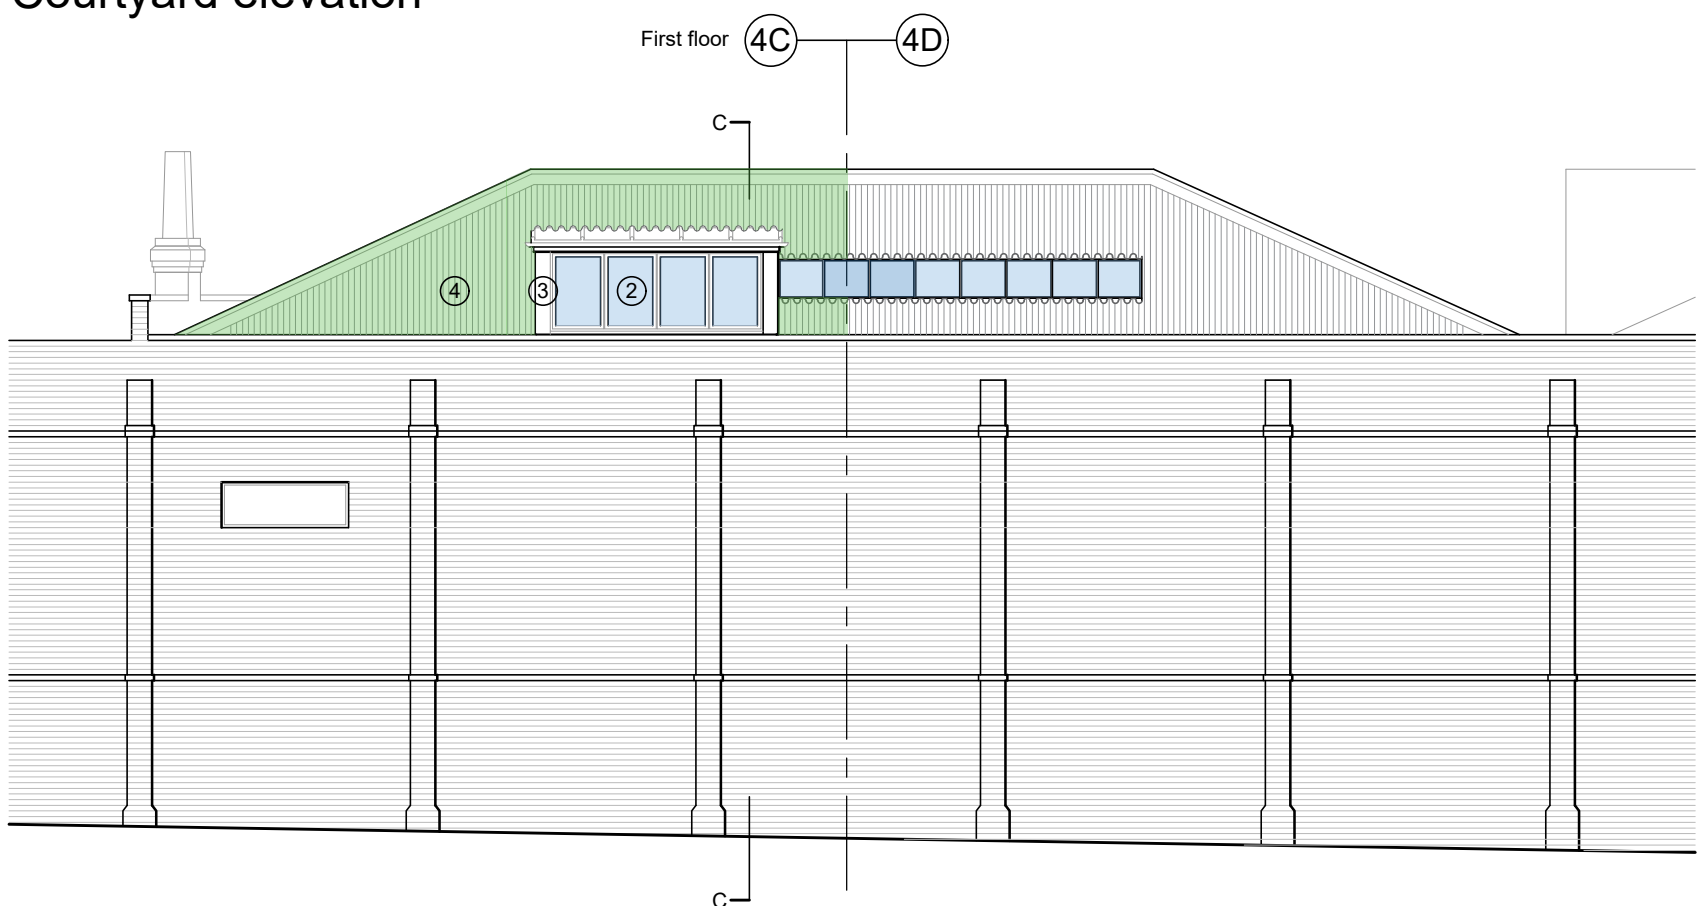

Rear elevation. Largely obscured by mature trees and evergreen bushes. See photographs

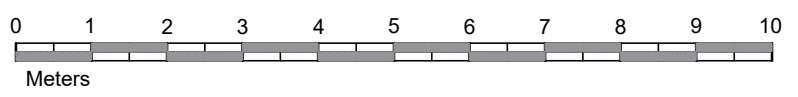

Hanoman Architecture & Design Ltd.
 63 Chevening Road London SE19 3TD.
 email: info@hanoman.co.uk
 Tel: 0208 771 3443

A	15.04.20	Key and dimensions added
B		
C		
D		
E		
F		
D		

Project
4C Park End NW3 2SE

Drawing
 Proposed elevations and roof plan

Date	Dwg.no.
APR.20	PL.02
Scale	Rev.
1:100 @ A3	A