



© Crown copyright and database rights 2020 OS 100035409

Reproduction in whole or in part is prohibited

without the permission of Ordnance Survey.



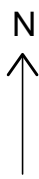


Metres

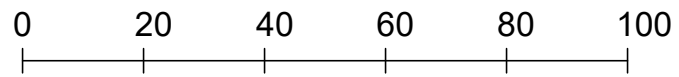

Location Plan 1:1250

Block Plan 1:200

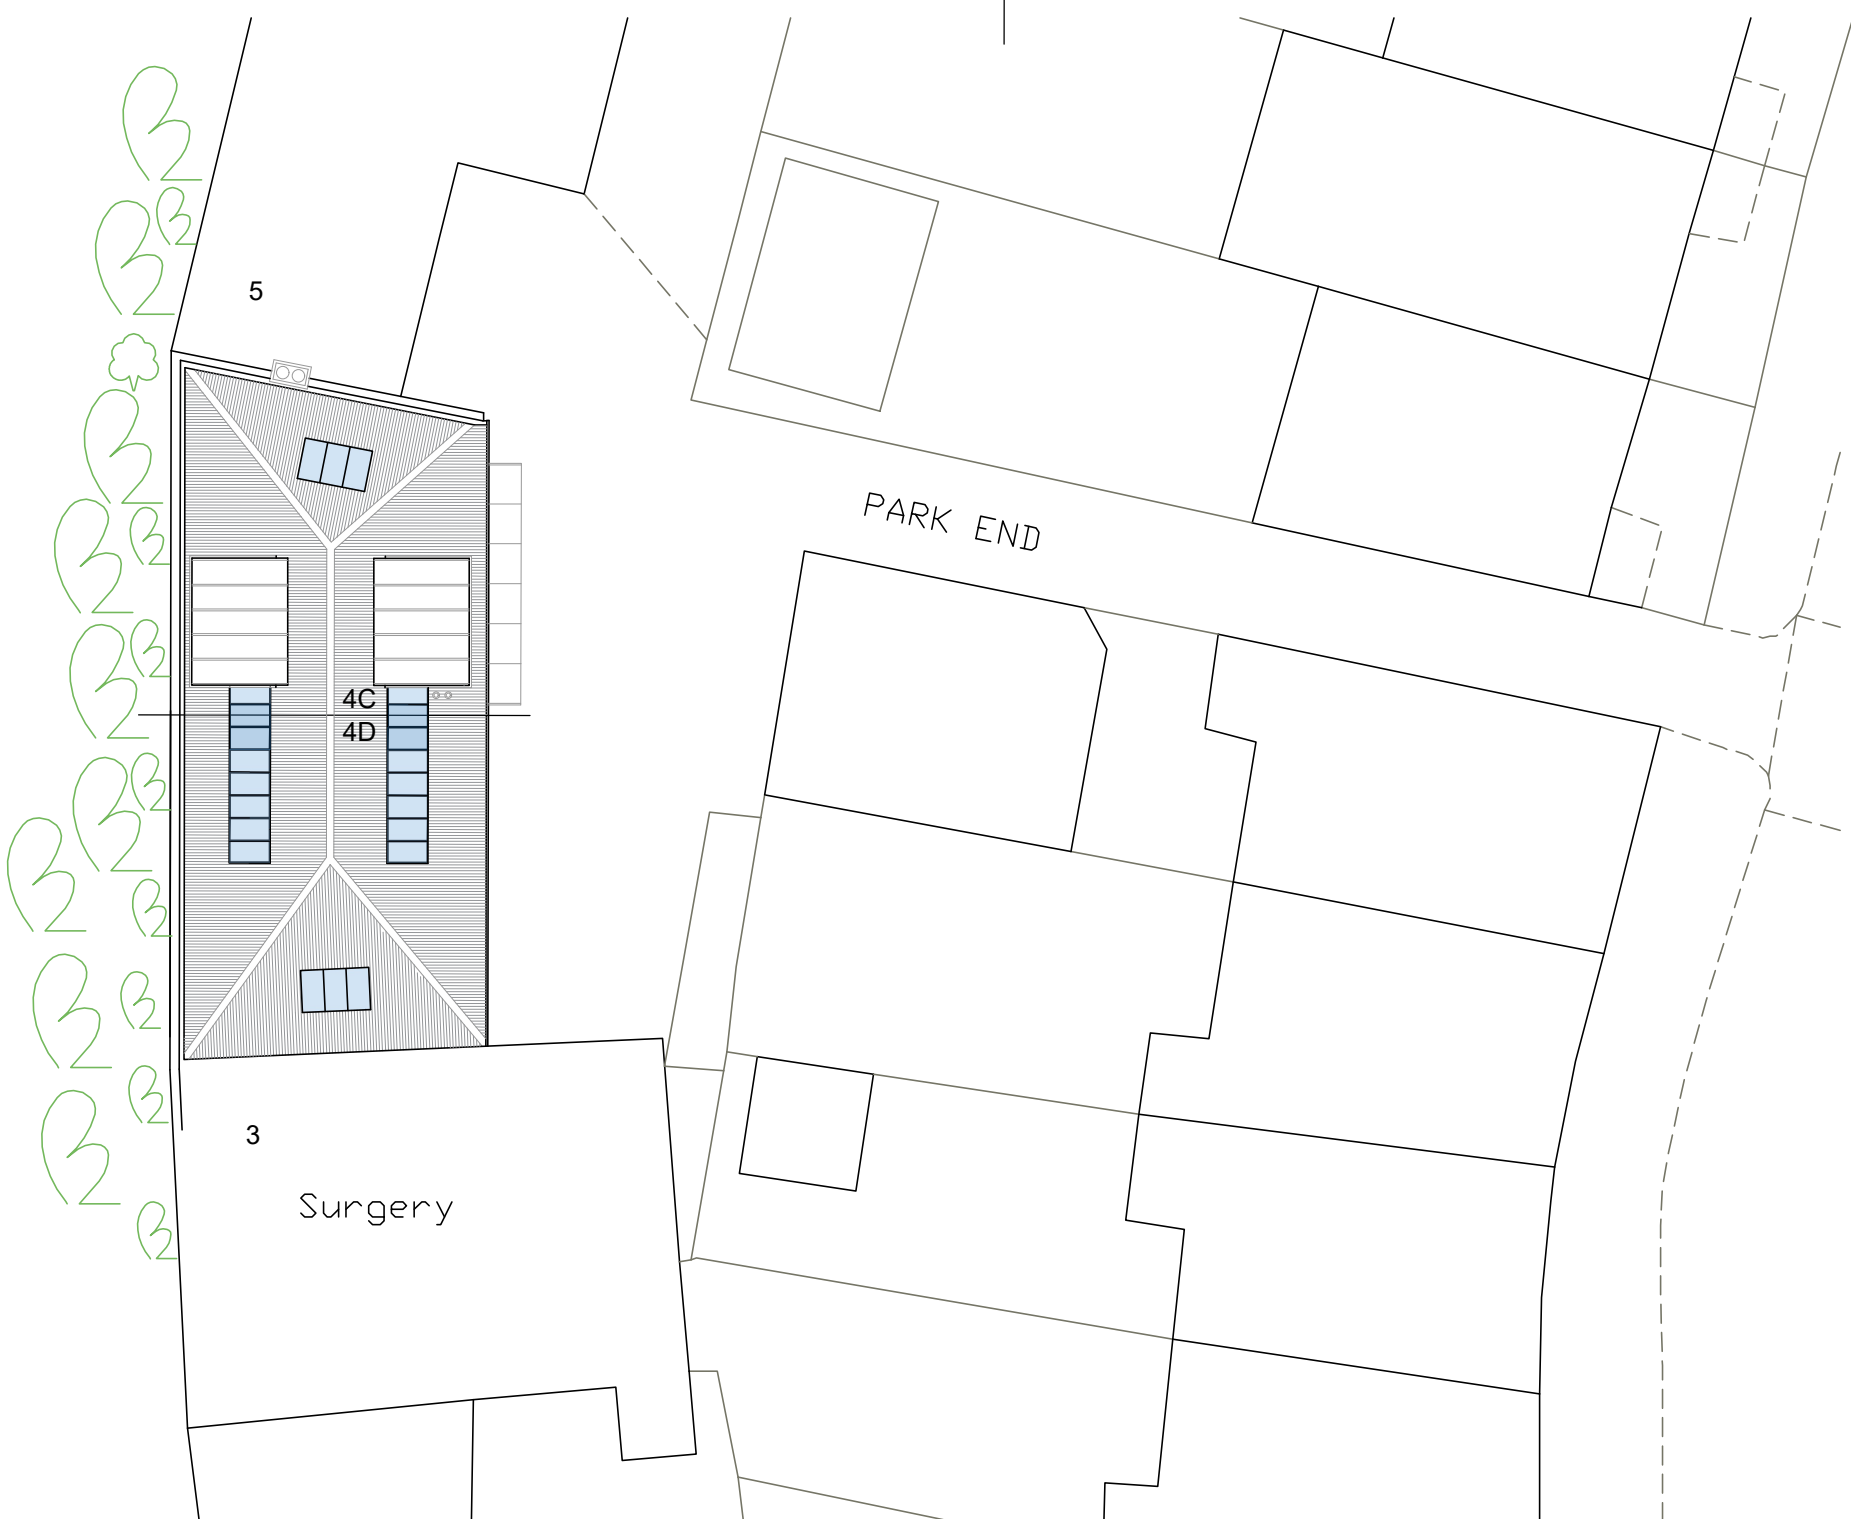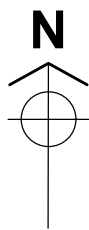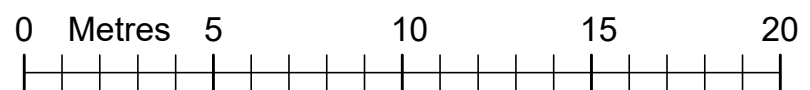

Hanoman Architecture & Design Ltd.

63 Chevening Road London SE19 3TD.

email: info@hanoman.co.uk

Tel: 0208 771 3443

A	
B	
C	
D	
E	
F	
D	

**Project**

**4C Park End NW3 2SE**

**Drawing**

Location plan @ 1:1250 and Block plan @ 1:200

Date

April20

Scale

1:1250 &  
1:200 @ A3

Dwg.no.

**PL.01**

Rev.