


WHITE PAINTED STEEL BALUSTRADE
(10MM X 40MM SLIMLINE SECTIONS)

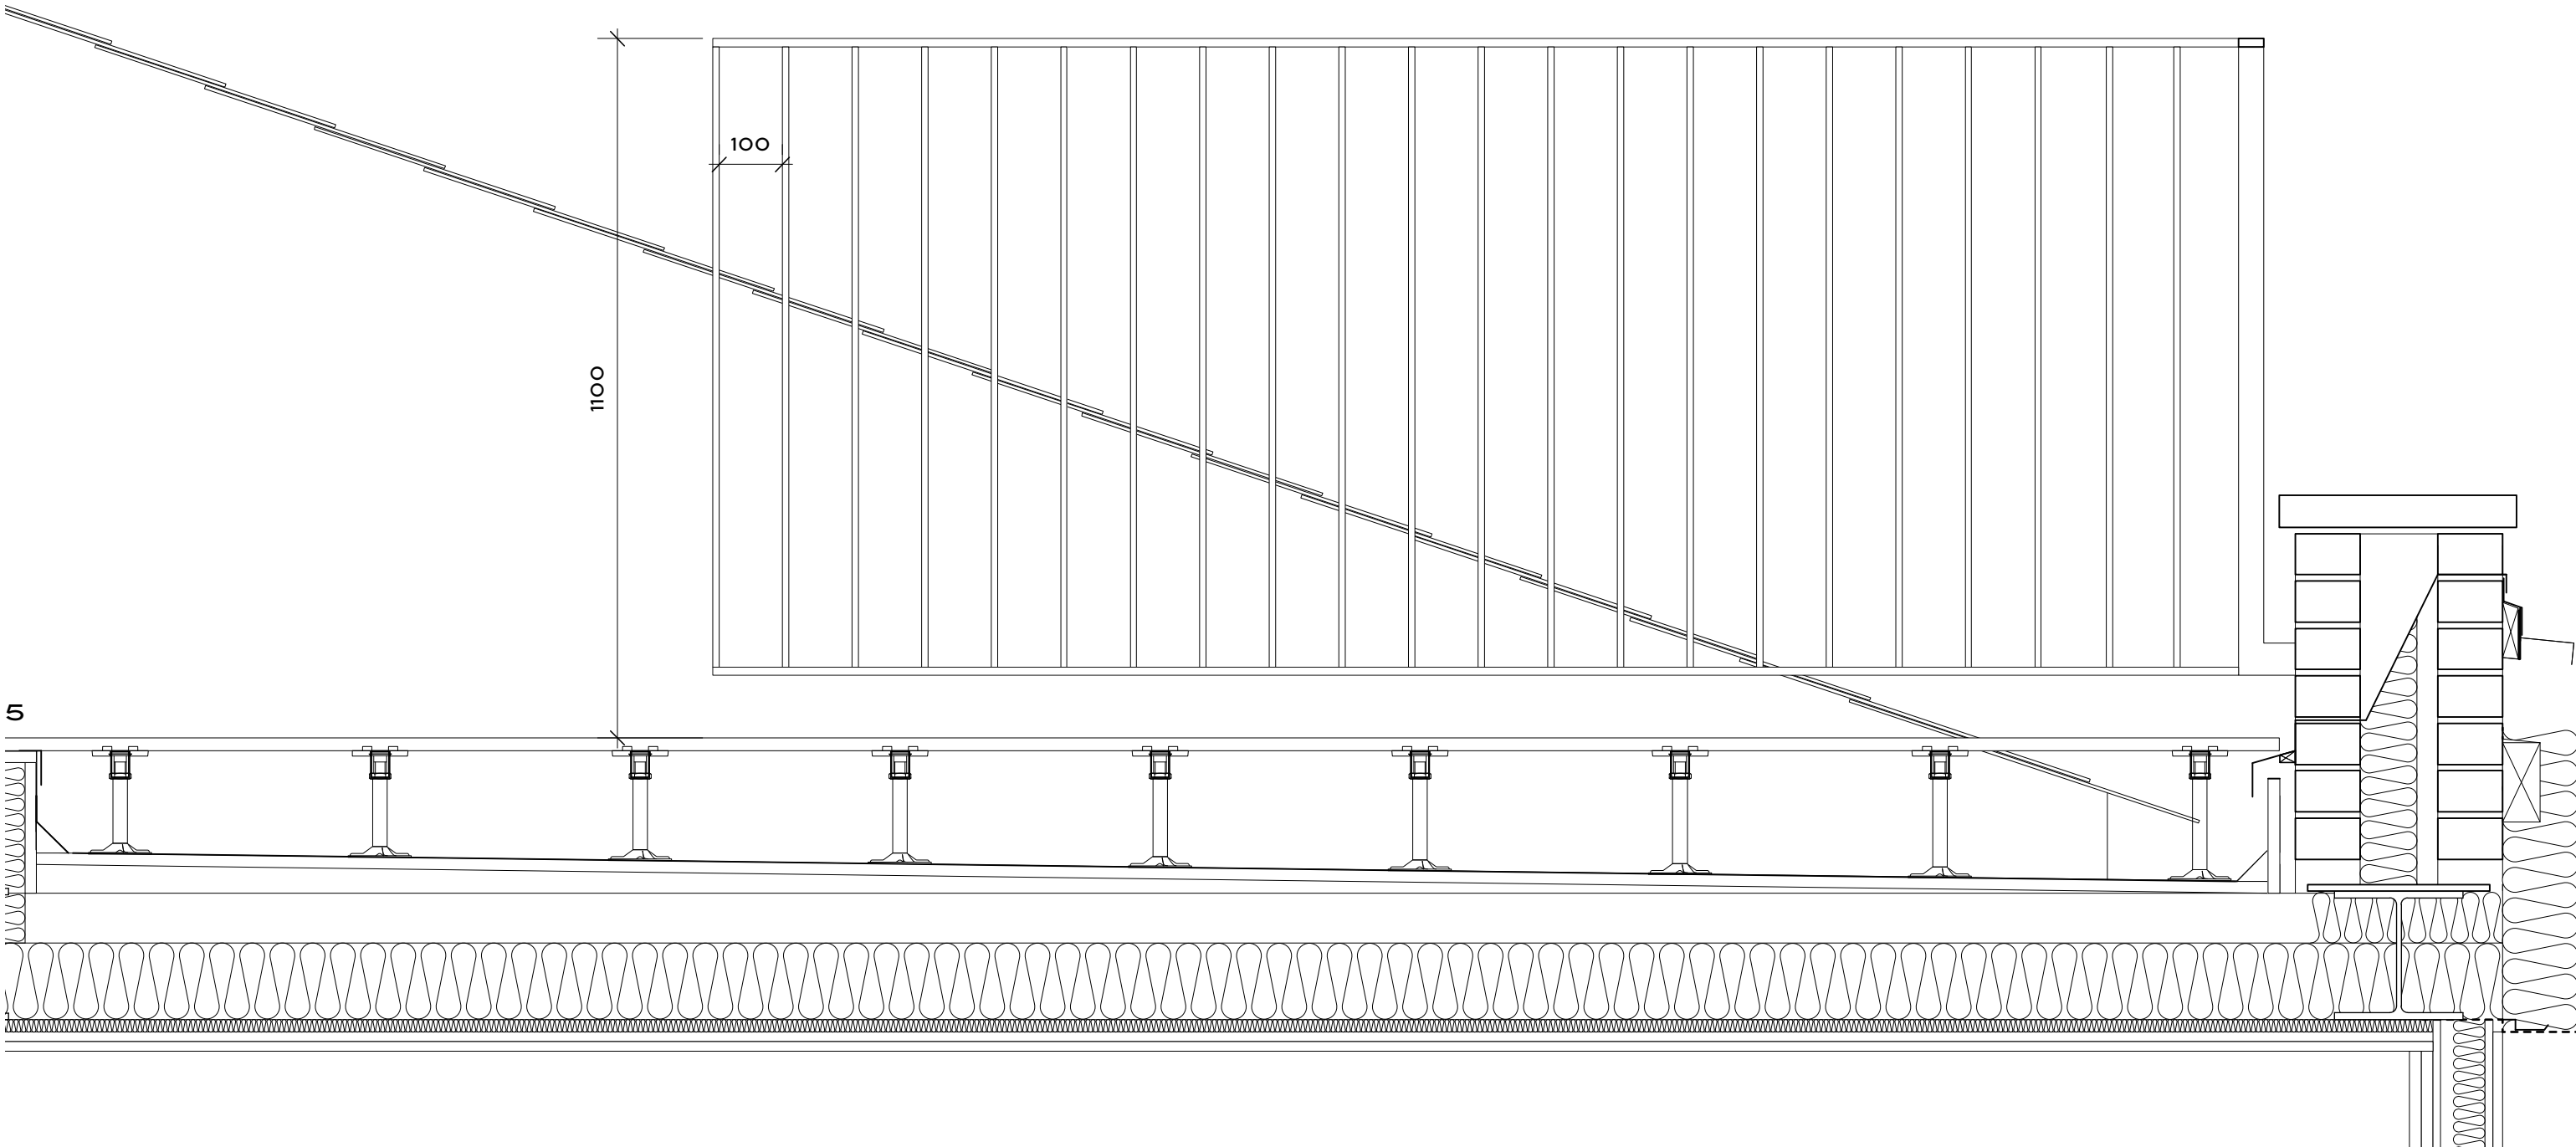

REVISIONS	NOTES

HUMPHREY KELSEY | ARCHITECTURE
4 FRIMROSE HILL STUDIOS 777 GUY ROAD LONDON NW4 6TR +44 (0)20 7483 4746

6 ALBERT TERRACE MEWS
 ROOF TERRACE BALUSTRADE
 SECTION/INTERNAL ELEVATION

FOR PLANNING 1:10
ATM RT/B1

DO NOT SCALE FROM THIS DRAWING. ALL DIMENSIONS TO BE VERIFIED ON SITE. COPYRIGHT